


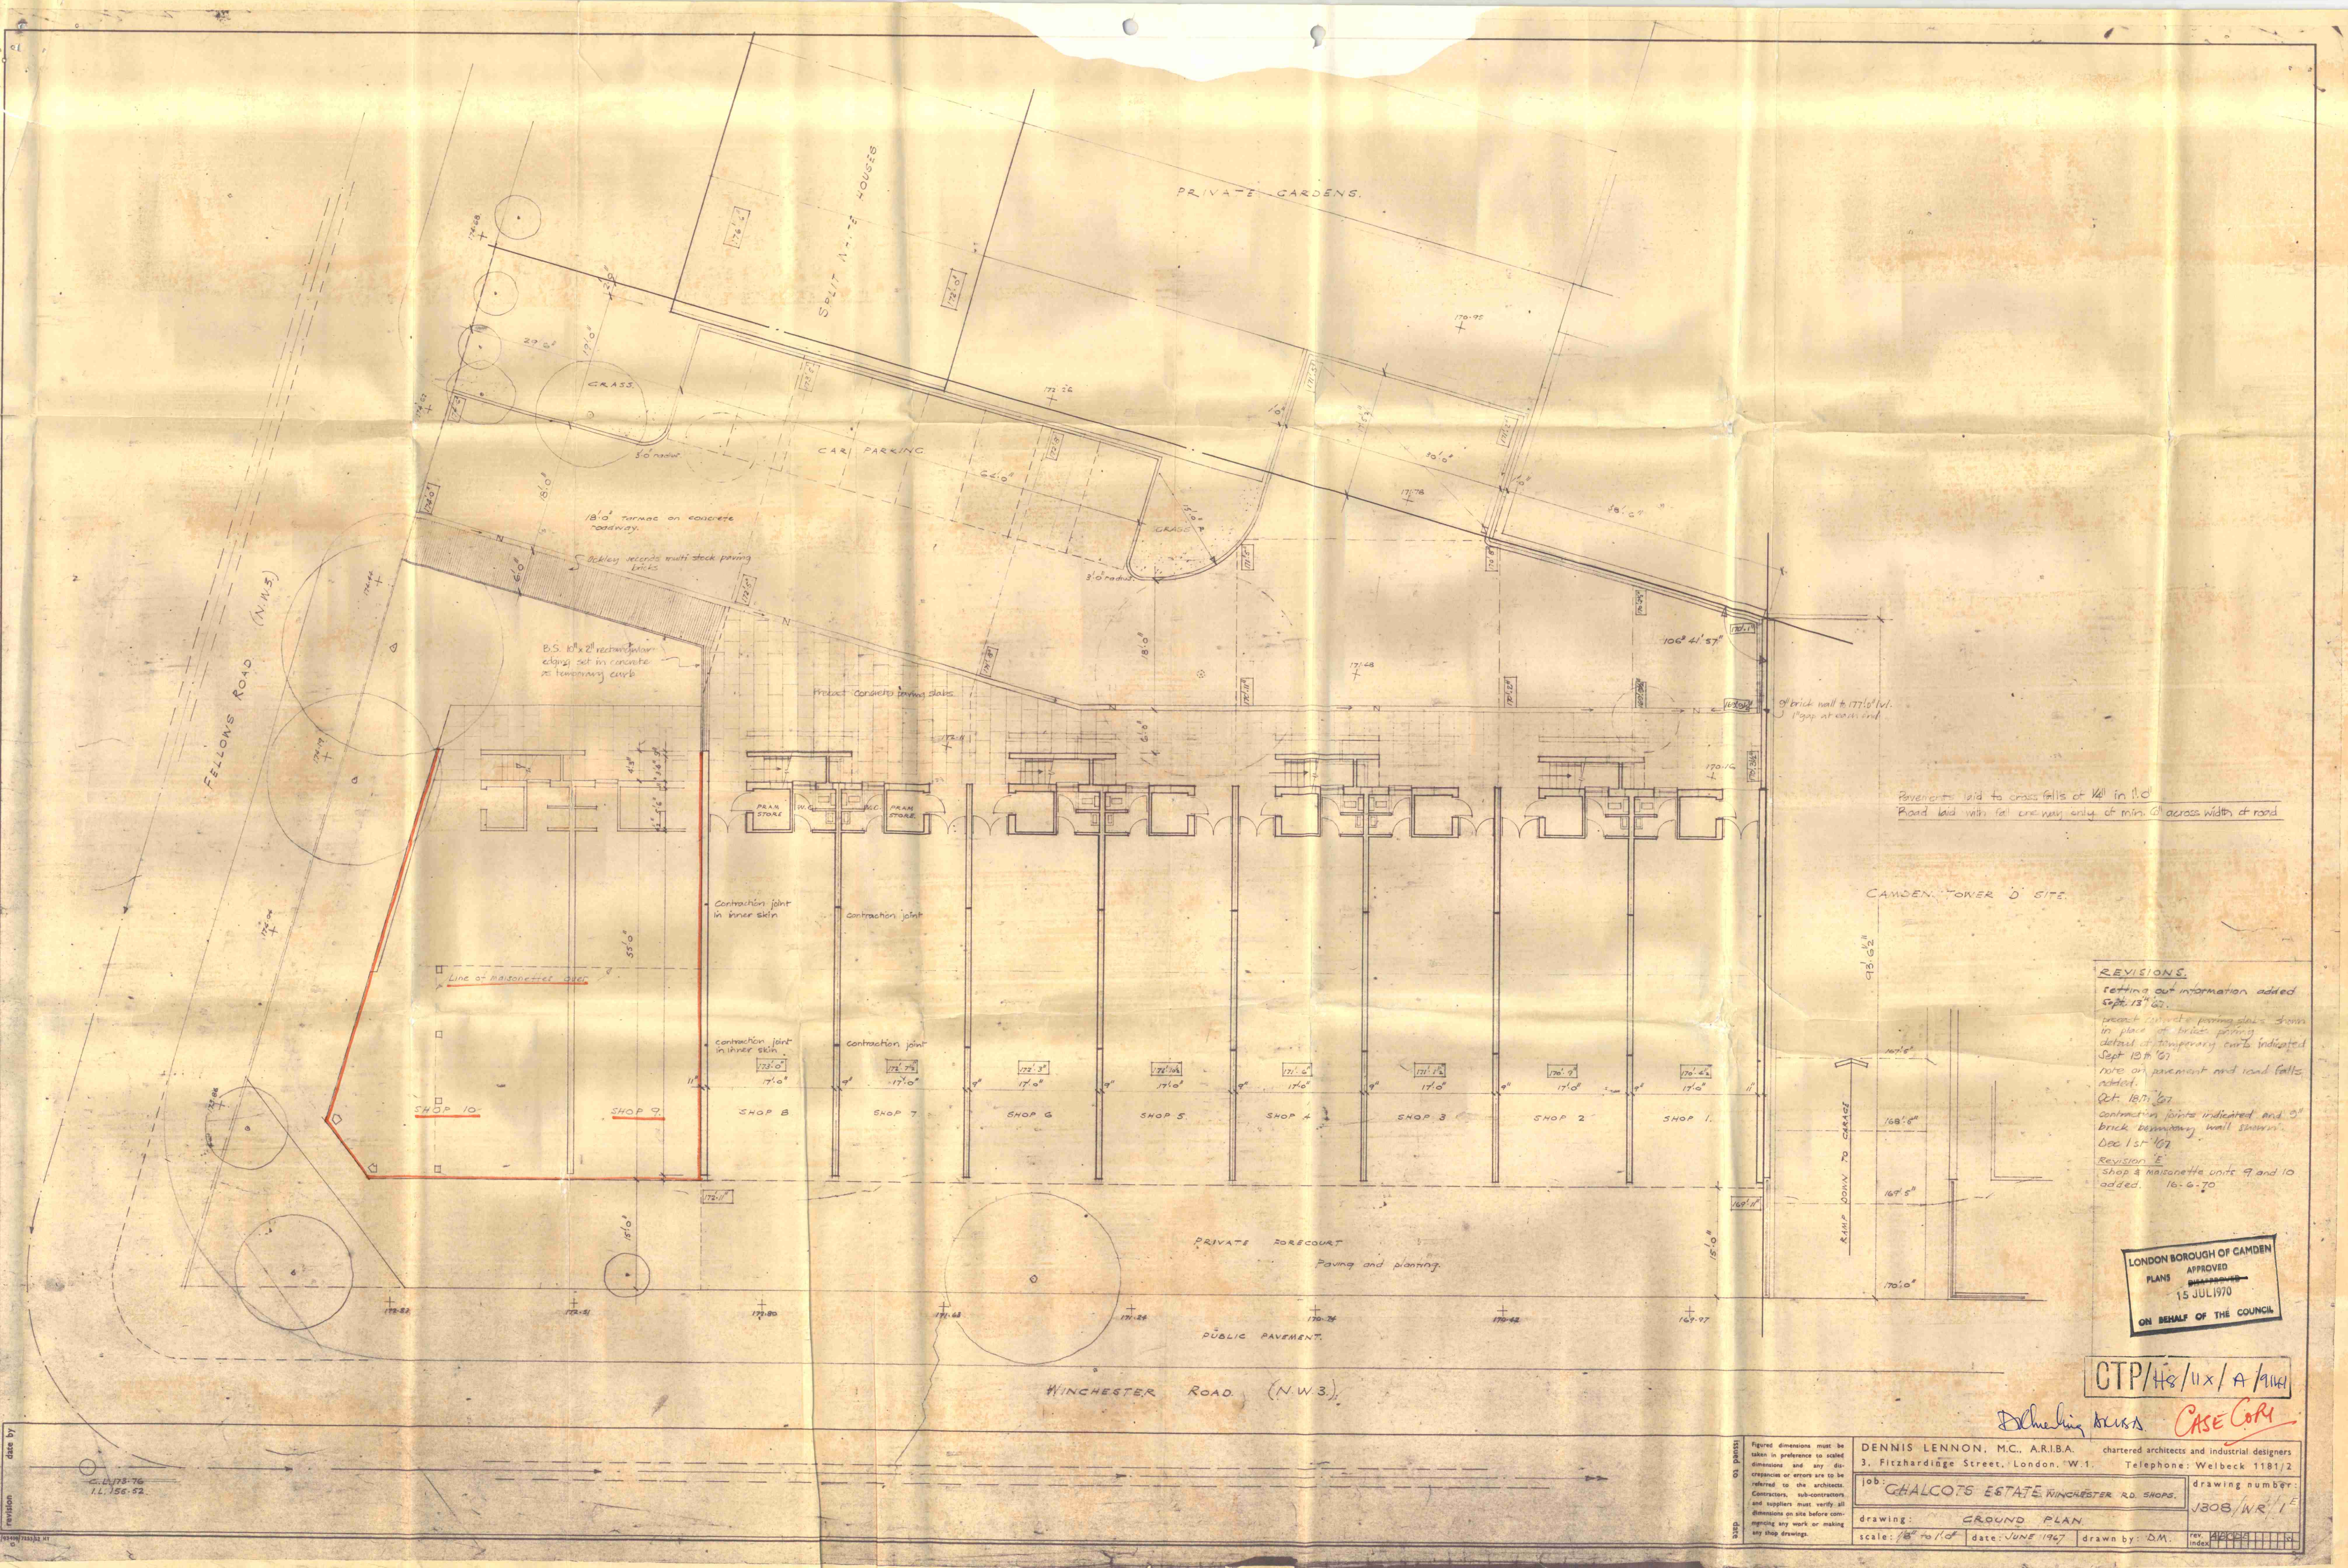

REVISIONS.
Setting out information added
Sept. 13/67.
present concrete paving slabs shown
in place of brick paving
detail of temporary curb indicated
Sept. 13/67.
note on pavement and road falls
added.
Oct. 18/67
contraction joints indicated and 9" brick boundary wall shown.
Dec. 1st/67
Revision 'E'
Shop 4 maisonette units 9 and 10
added. 16-6-70

LONDON BOROUGH OF CAMDEN
PLANS APPROVED
15 JUL 1970
ON BEHALF OF THE COUNCIL

CTP/H8/UX/A/9/67

Dennis Lennon CASE COPY

DENNIS LENNON, M.C., A.R.I.B.A. chartered architects and industrial designers
3, Fitzhardinge Street, London, W.1. Telephone: Welbeck 1181/2
job: CHALCOTS ESTATE WINCHESTER RD. SHOPS. drawing number: JB08/WR/1E
drawing: GROUND PLAN.
scale: 1/8" to 1'0" date: JUNE 1967 drawn by: D.M.
rev. index:

Figured dimensions must be taken in preference to scaled dimensions and any discrepancies or errors are to be referred to the architect.
Contractors, sub-contractors and suppliers must verify all dimensions on site before commencing any work or making any shop drawings.