

- NOTES:
1. Unless noted otherwise all windows are to be overhauled in-situ; rubbed down and repainted; broken panes replaced; leadwork made good; ironmongery inspected and made good or replaced to match original.
  2. Weather damaged brickwork to be refaced and repointed to match approved sample panel on site.
  3. Cracked and spalled stonework to be broken out and patched in to match existing.
  4. Tile hanging to be replaced with new to match existing; insulation and breather paper to be fitted within timber sub-structure, battens reinstated and tiles reinstated to match existing.
  5. Roof tiles to be removed and replaced with new tiles to match existing; fit insulated breather membrane (TLX Gold or similar) to top of existing rafters; replace battens and re-tile.
  6. Retain and refurbish existing ogee cast iron rainwater goods; replace plastic gutters with black Alumasc Heritage Victorian gutters and cast round downpipes.
  7. Make good or reuse lead flashings.
  8. Replace all tiled cills with new tiles to match wall tiles..

**NOTES:**  
© t A Greig Limited- All rights described in Chapter IV of the Copyright, Designs and Patents Act 1988 have been asserted.  
  
This drawing is to be read in conjunction with the specification and all relevant drawings.  
  
Contractor to check all dimensions on site.  
  
Do not scale from this drawing.

t A Greig Limited to be advised of any variation between the drawings and site conditions.



Rev	Date	Description
-	03.06.2019	Planning Application - windows

**Project Number**  
840

**Client**  
TK Construction

**Description**  
Existing Elevations

**Location**  
The Wabe, 66 Redington Road,  
London, NW3 7RS

Key Plan

Drawing Title		
FRONT (NORTH WEST) ELEVATION - EXISTING		
Drawn AG	Checked -	Approved -
Date 19.02.19	Scale 1:100@A3	Status Planning
Drawing Number 840_(PL)15		Revision -


Architecture + Engineering

**GREIG**

10 Edna Street  
London  
SW11 3DP

020 7228 6236  
office@tagreig.co.uk  
tagreig.co.uk

NOTES:  
Refer to Notes on Drawing 840\_(PL)15.

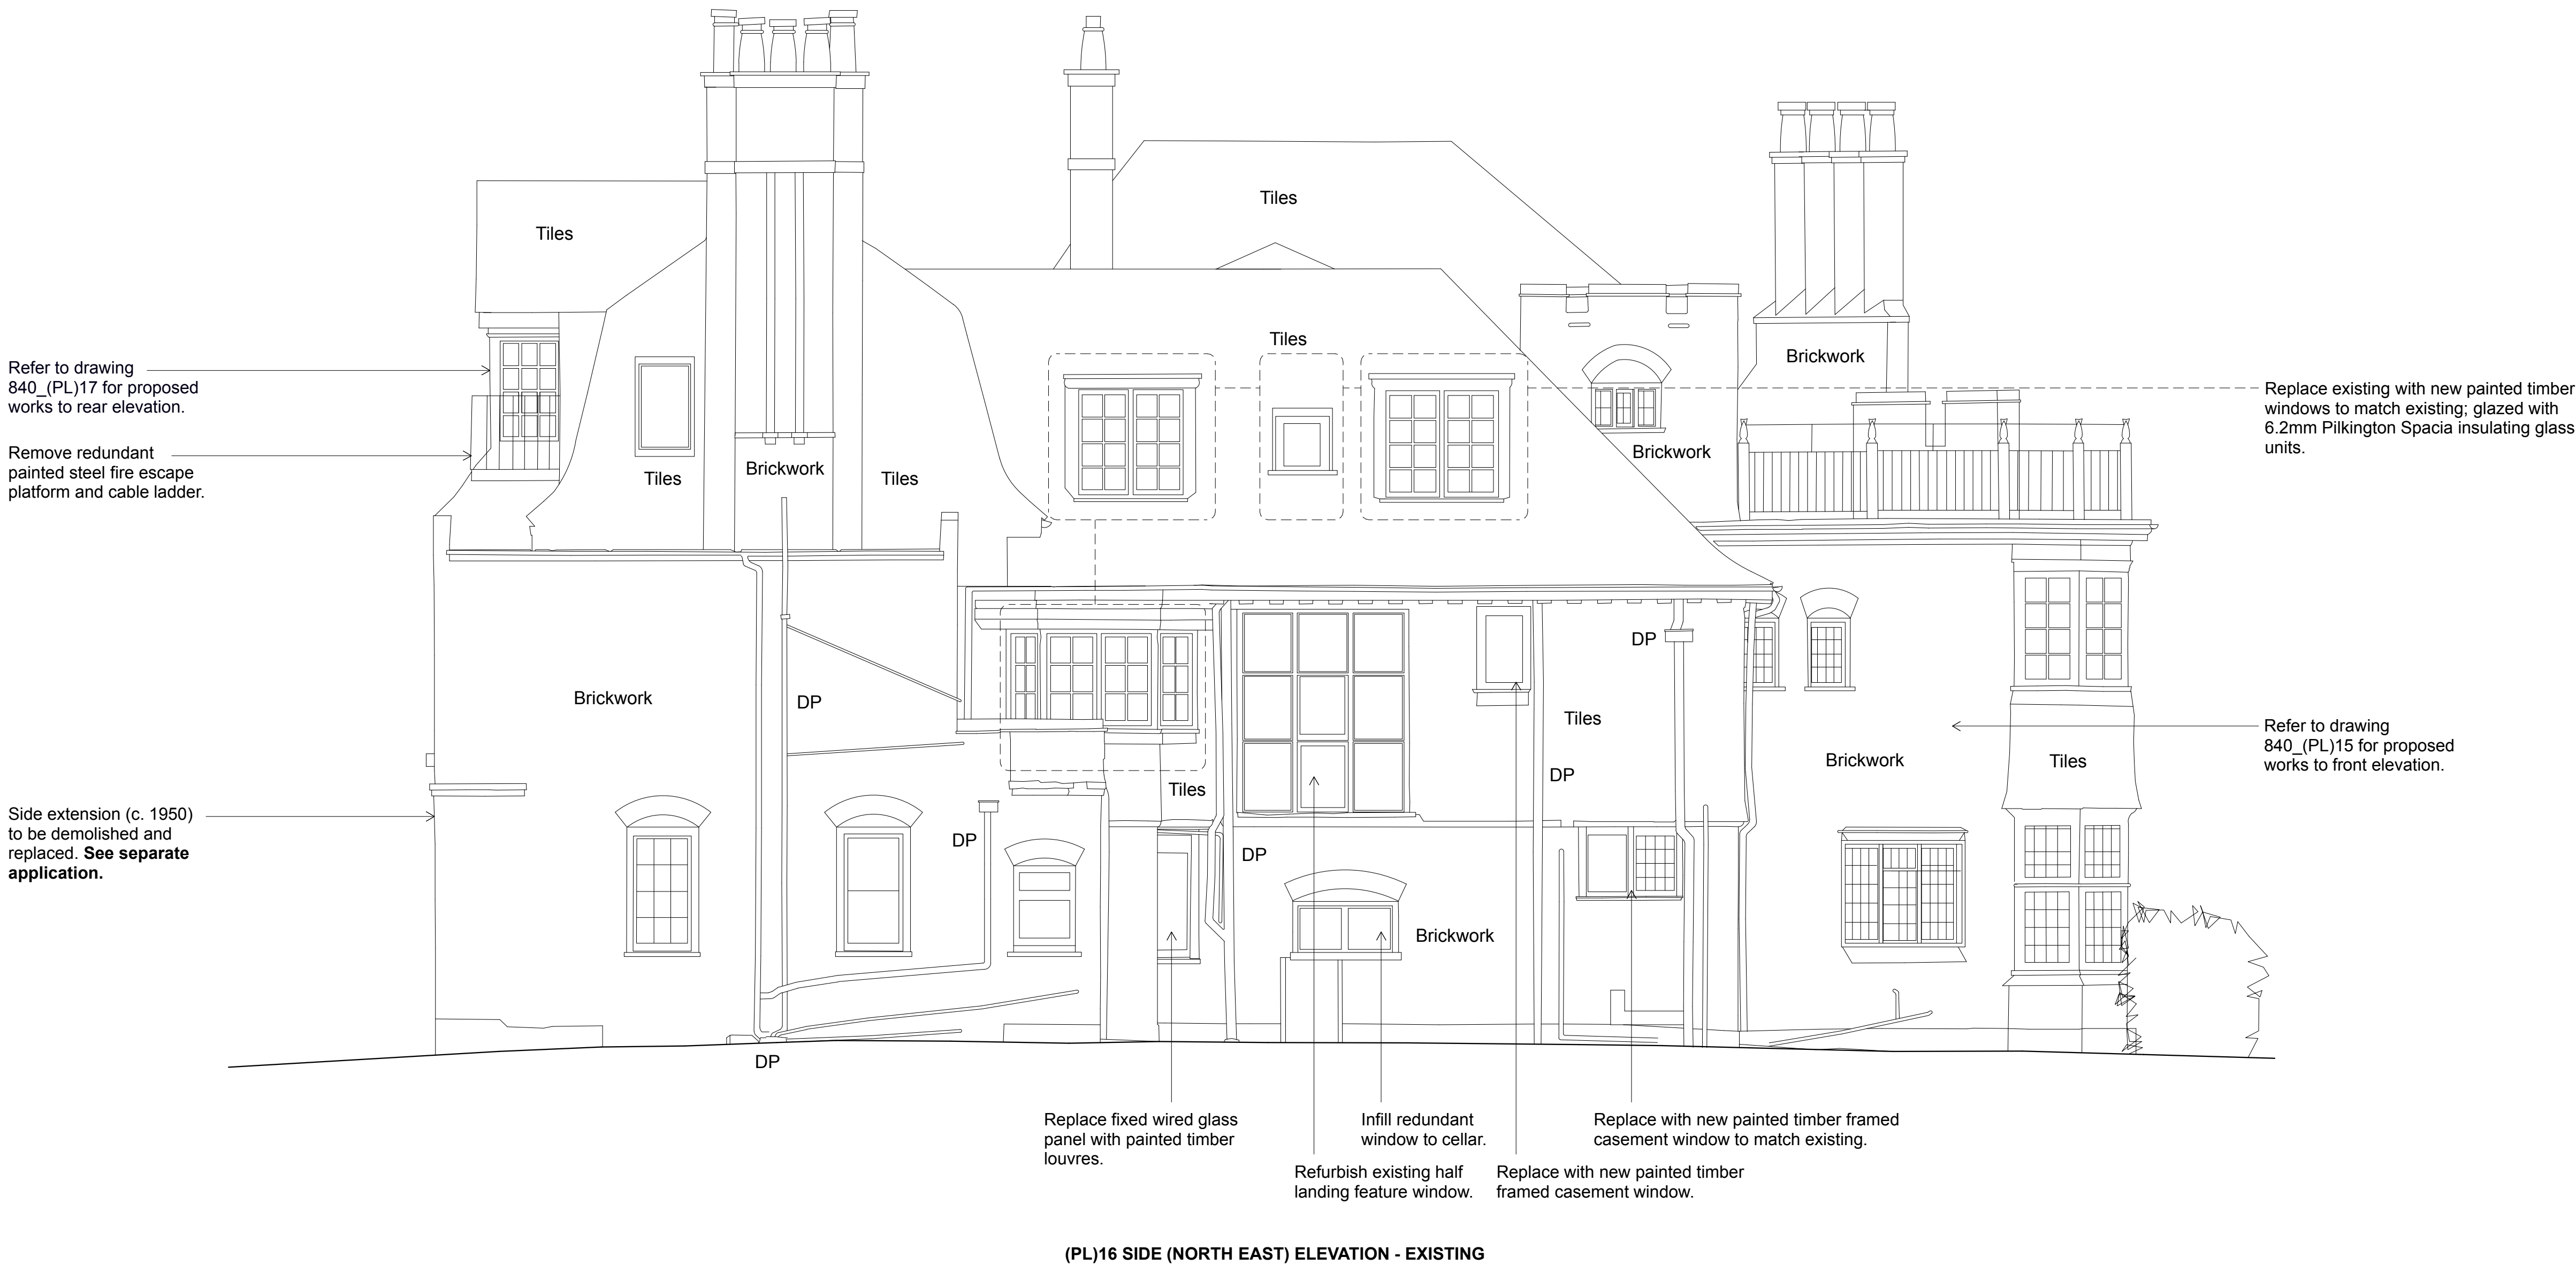

(PL)16 SIDE (NORTH EAST) ELEVATION - EXISTING

**NOTES:**  
© t A Greig Limited- All rights described in Chapter IV of the Copyright, Designs and Patents Act 1988 have been asserted.

This drawing is to be read in conjunction with the specification and all relevant drawings.

Contractor to check all dimensions on site.

Do not scale from this drawing.

t A Greig Limited to be advised of any variation between the drawings and site conditions.



Rev	Date	Description
-	03.06.2019	Planning Application - windows

**Project Number**  
840

**Client**  
TK Construction

**Description**  
Existing Elevations

**Location**  
The Wabe, 66 Redington Road,  
London, NW3 7RS

Key Plan

**Drawing Title**  
**SIDE (NORTH EAST)**  
**ELEVATION - EXISTING**


Drawn	Checked	Approved
AG	-	-
Date	Scale	Status
19.02.19	1:100@A3	Planning

Drawing Number	Revision
840_(PL)16	-

Architecture + Engineering  
**GREIG**  
10 Edna Street  
London  
SW11 3DP  
020 7228 6236  
office@tagreig.co.uk  
tagreig.co.uk



NOTES:  
Refer to Notes on Drawing 840\_(PL)15.

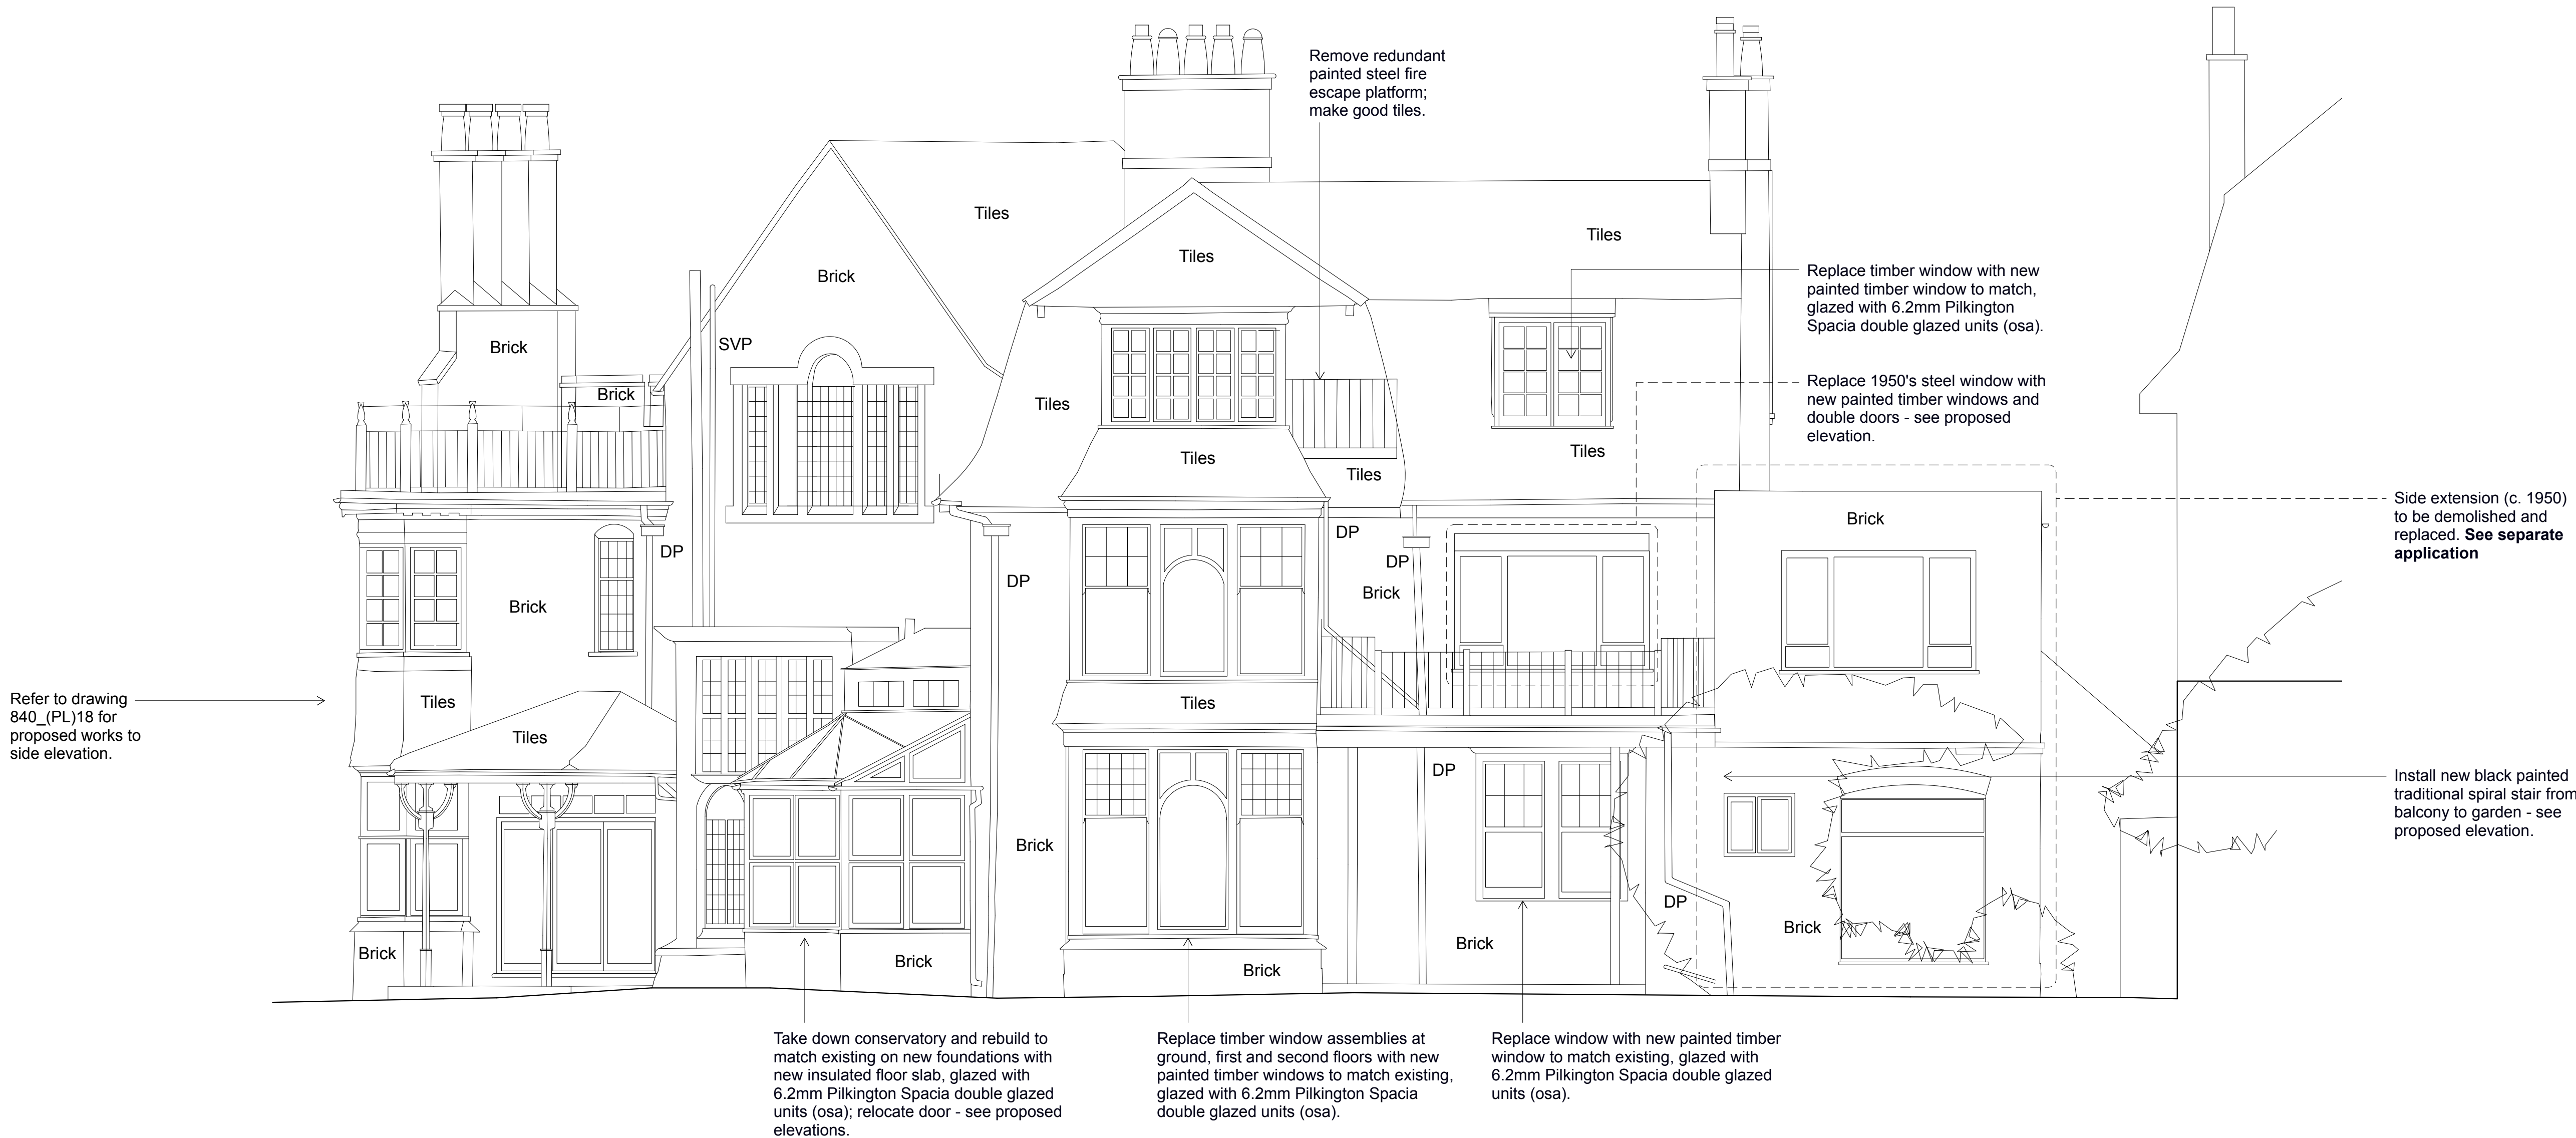

(PL)17\_REAR (SOUTH EAST) ELEVATION - EXISTING

**NOTES:**  
© t A Greig Limited- All rights described in Chapter IV of the Copyright, Designs and Patents Act 1988 have been asserted.  
  
This drawing is to be read in conjunction with the specification and all relevant drawings.  
  
Contractor to check all dimensions on site.  
  
Do not scale from this drawing.  
  
t A Greig Limited to be advised of any variation between the drawings and site conditions.



Rev	Date	Description
-	03.06.2019	Planning Application - windows

**Project Number**  
840

**Client**  
TK Construction

**Description**  
Existing Elevations

**Location**  
The Wabe, 66 Reddington Road,  
London, NW3 7RS

Key Plan

Drawing Title		
REAR (SOUTH EAST) ELEVATION - EXISTING		
<b>Drawn</b> AG	<b>Checked</b> -	<b>Approved</b> -
<b>Date</b> 19.02.19	<b>Scale</b> 1:100@A3	<b>Status</b> Planning
<b>Drawing Number</b> 840_(PL)17	<b>Revision</b> -	


Architecture + Engineering

**GREIG**

10 Edna Street  
London  
SW11 3DP

020 7228 6236  
office@tagreig.co.uk  
tagreig.co.uk

NOTES:  
Refer to Notes on Drawing 840\_(PL)15.

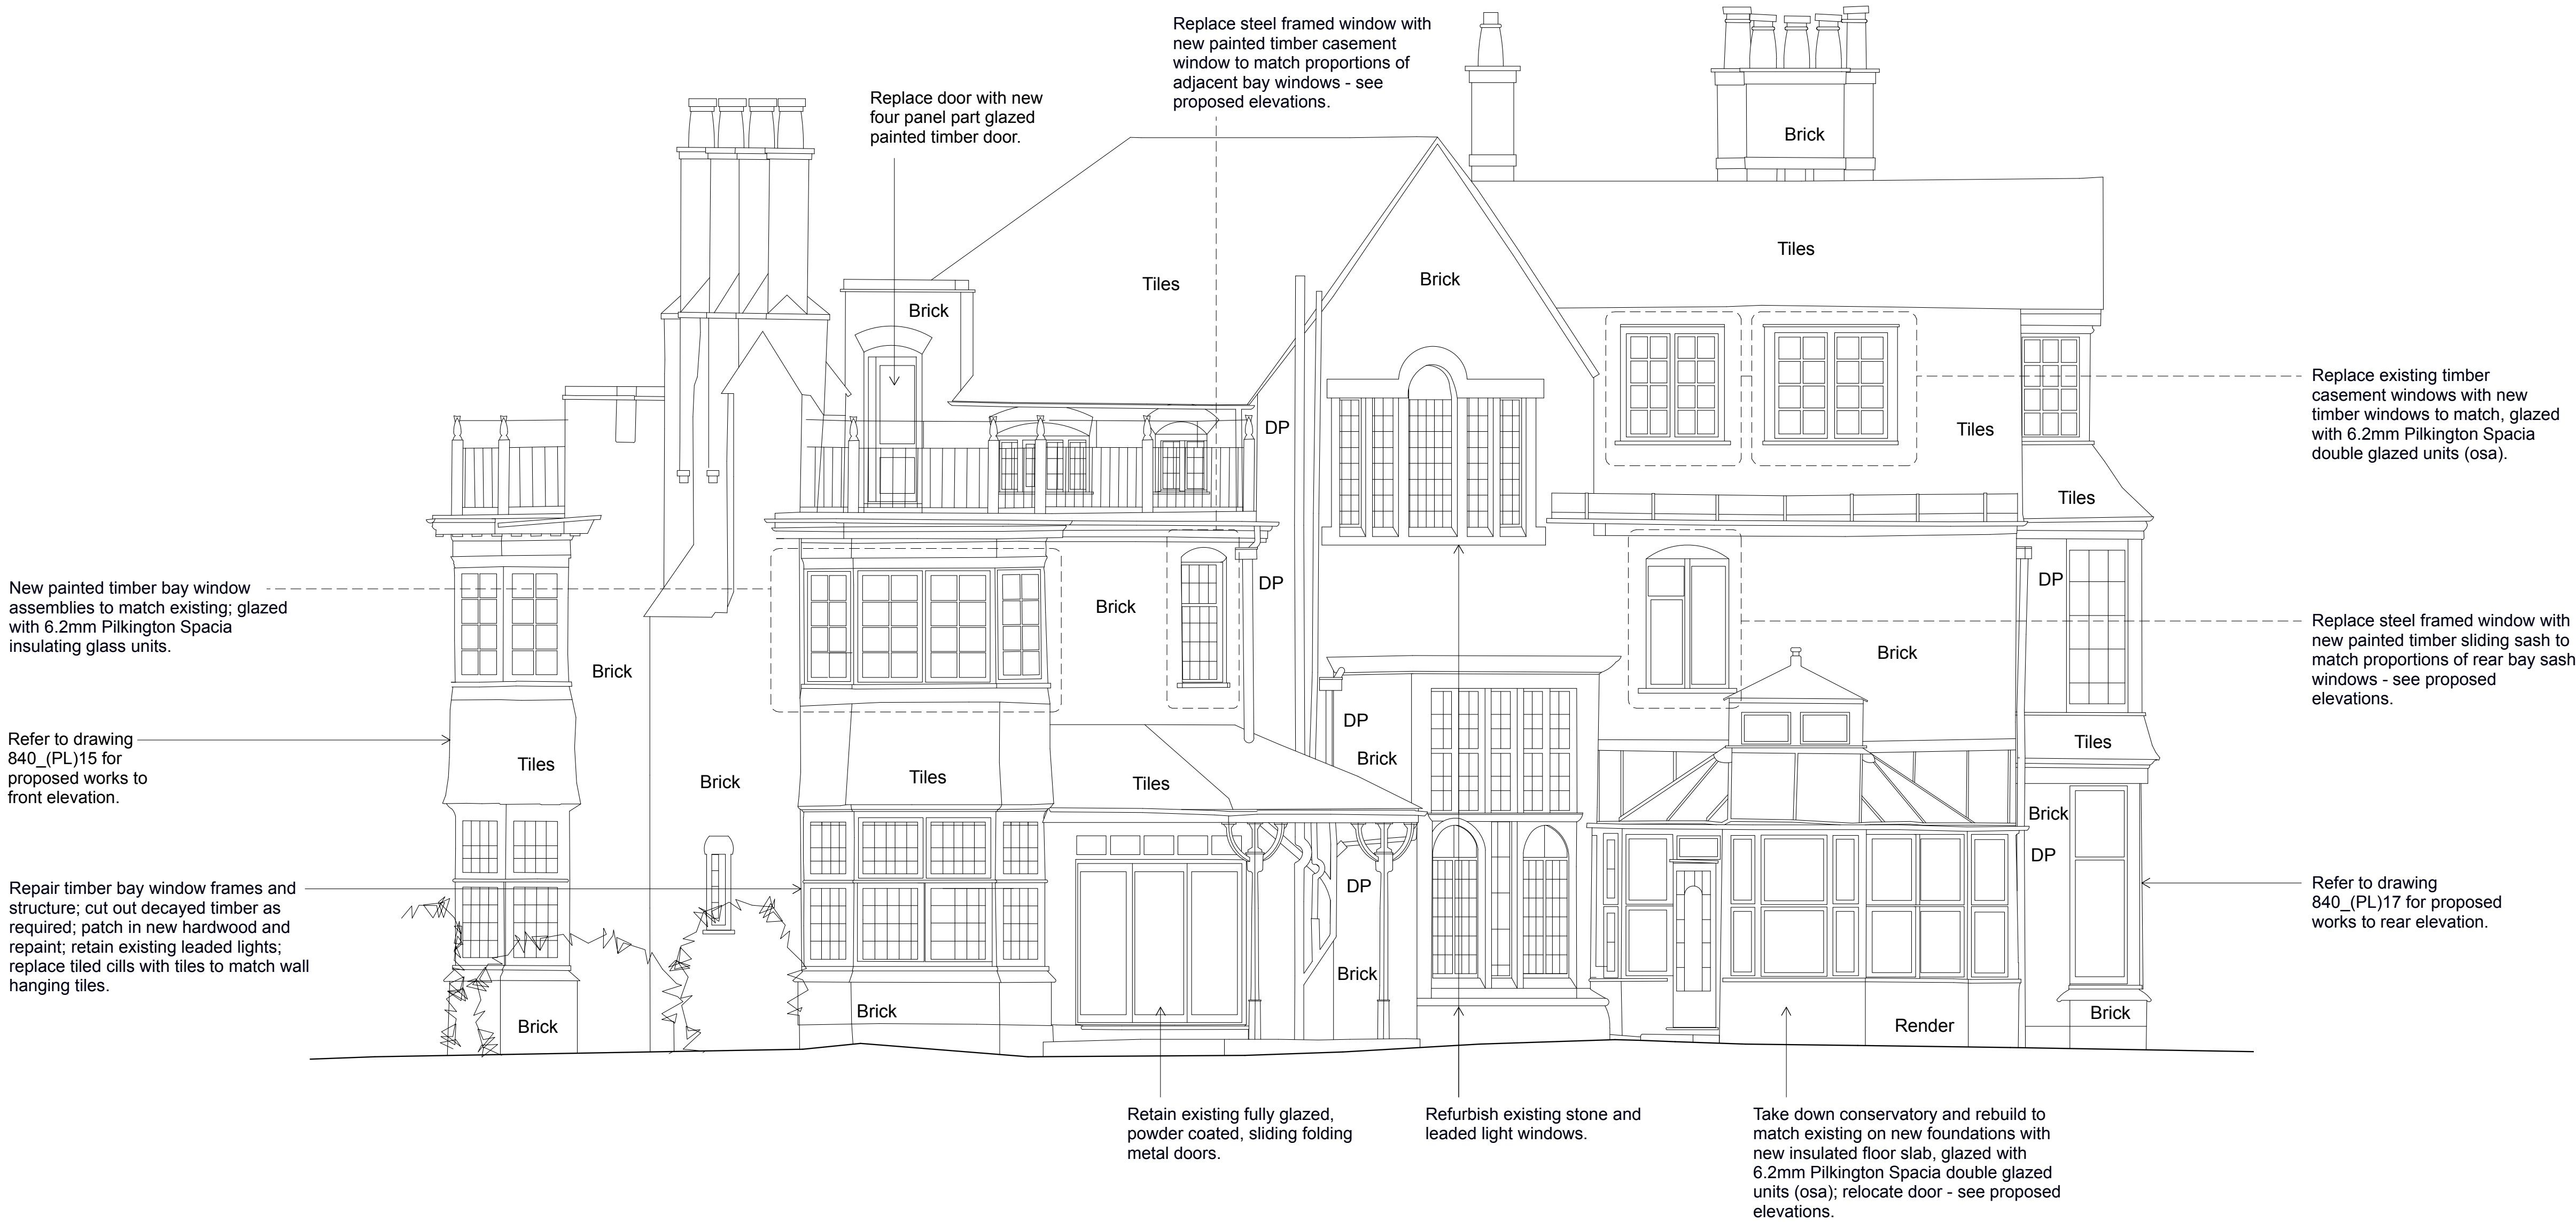

(PL)18\_SIDE (SOUTH WEST) ELEVATION - EXISTING

**NOTES:**  
© t A Greig Limited- All rights described in Chapter IV of the Copyright, Designs and Patents Act 1988 have been asserted.  
  
This drawing is to be read in conjunction with the specification and all relevant drawings.  
  
Contractor to check all dimensions on site.  
  
Do not scale from this drawing.  
  
t A Greig Limited to be advised of any variation between the drawings and site conditions.



Rev	Date	Description
-	03.06.2019	Planning Application - windows

**Project Number**  
840  
  
**Client**  
TK Construction  
  
**Description**  
Existing Elevations  
  
**Location**  
The Wabe, 66 Reddington Road,  
London, NW3 7RS

Key Plan

**Drawing Title**  
**SIDE (SOUTH WEST)  
ELEVATION - EXISTING**  

<b>Drawn</b> AG	<b>Checked</b> -	<b>Approved</b> -
<b>Date</b> 19.02.19	<b>Scale</b> 1:100@A3	<b>Status</b> Planning

<b>Drawing Number</b> <b>840_(PL)18</b>	<b>Revision</b> -
--	----------------------

Architecture + Engineering  
**GREIG**  
  
10 Edna Street  
London  
SW11 3DP  
  
020 7228 6236  
office@tagreig.co.uk  
tagreig.co.uk