
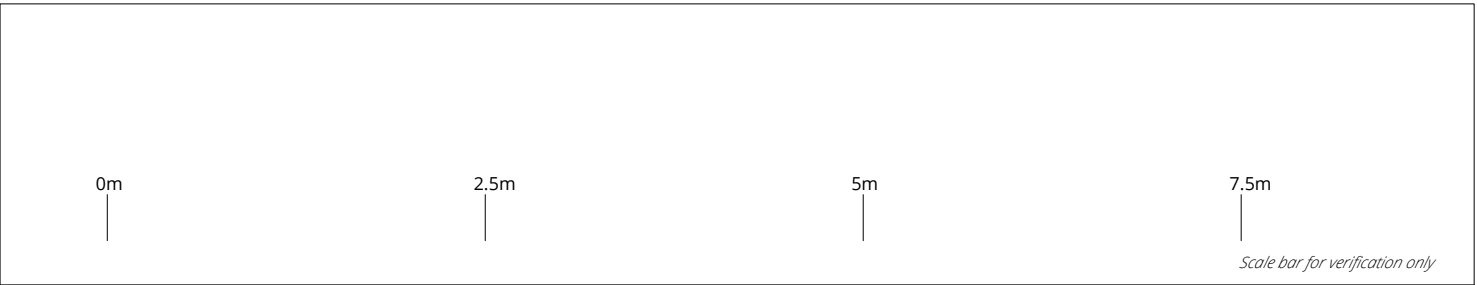


NOTES:

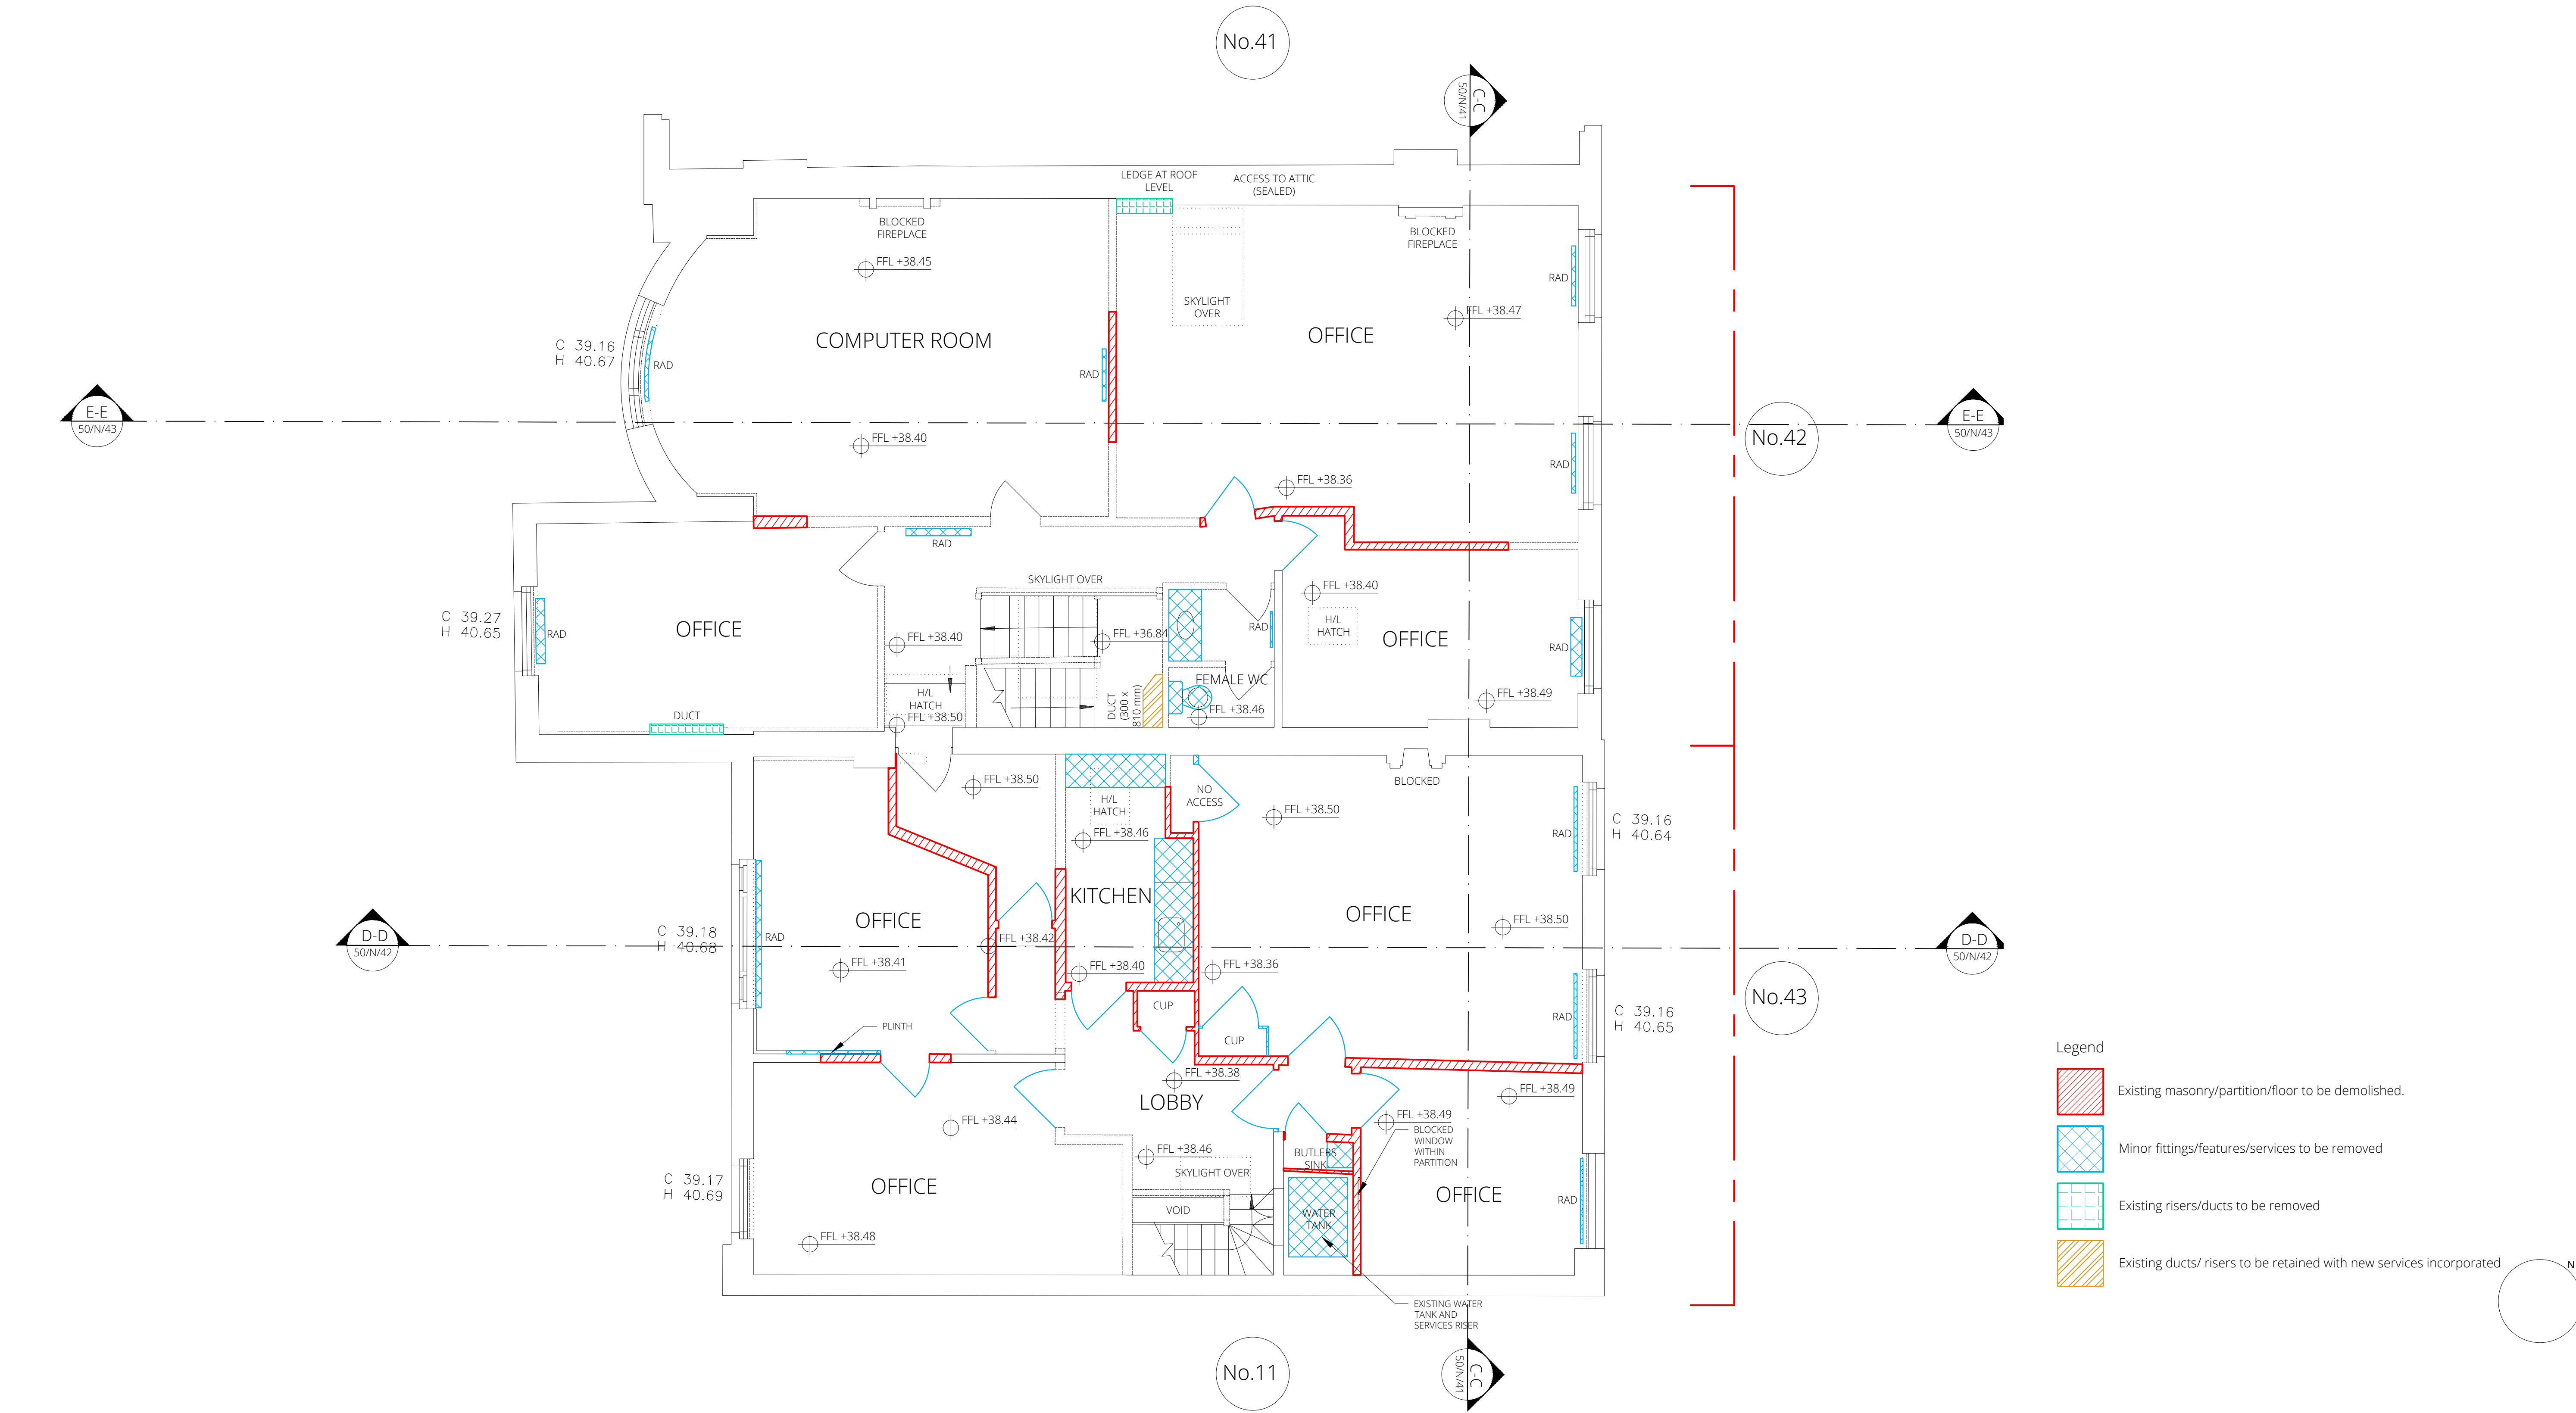

Date	Revision	Description
27 July 2018	/	Planning & Listed Building Consent Applications
29 May 2019	A	Planning & Listed Building Consent Applications - Issued to LBC for comment

FOR PLANNING

Project Ref:	42-43 RUSSELL SQUARE	Rev :	A
Subject :	EXISTING THIRD FLOOR PLAN	Original sheet size:	A1
Drwg No :	42-43 RS_50_N_04		
Scale :	1:50		