


Notes concerning Lifetime Homes Standard Points
 These points are listed on Document **BC8 19 4 12**
 (11) WC walls to be constructed with reinforced studwork suitable for future installation of handles etc.
 (13) Ceiling joists to be strong enough for the future installation of hoist tracks and equipment.
 (15) Windows to be full height with sills at floor level. Openers to be no higher than 1200mm above FFL.
 (16) Heating controls to be located at a selected accessible location within 1200mm above floor level. Lighting switches to be set at 1200mm from floor level. Power sockets to be set no lower than 450mm above floor level.

Camden Mews Entrance



All dimensions to be checked on site.
 All works to comply with current Planning and Building Control regulations.

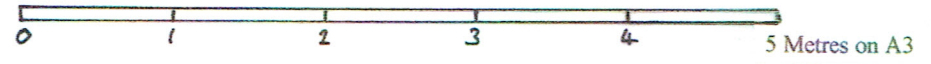

C.E.D.C 14 Rowan Rd London W6 7DU 020 7603 7770	Site 65 Camden Square, London. NW1 9XD	Title LIFETIME HOMES LAYOUT FOR GROUND FLOOR	Scale 1:50 on A3 Date 16.05.2019
			Drg No. BC8 19 3 11