


DENNIS LENNON AND PARTNERS, chartered architects and industrial designers
3, Fitzhardinge Street, London, W.1. Telephone: Welbeck 1101/2
job: Winchester Road Car Wash
drawing: Block Plan
scale: 1" to 32' of date: 6 Sept. 71 drawn by: J308/WR/CW2.
rev. index

CTP/H8.11x/A/11989

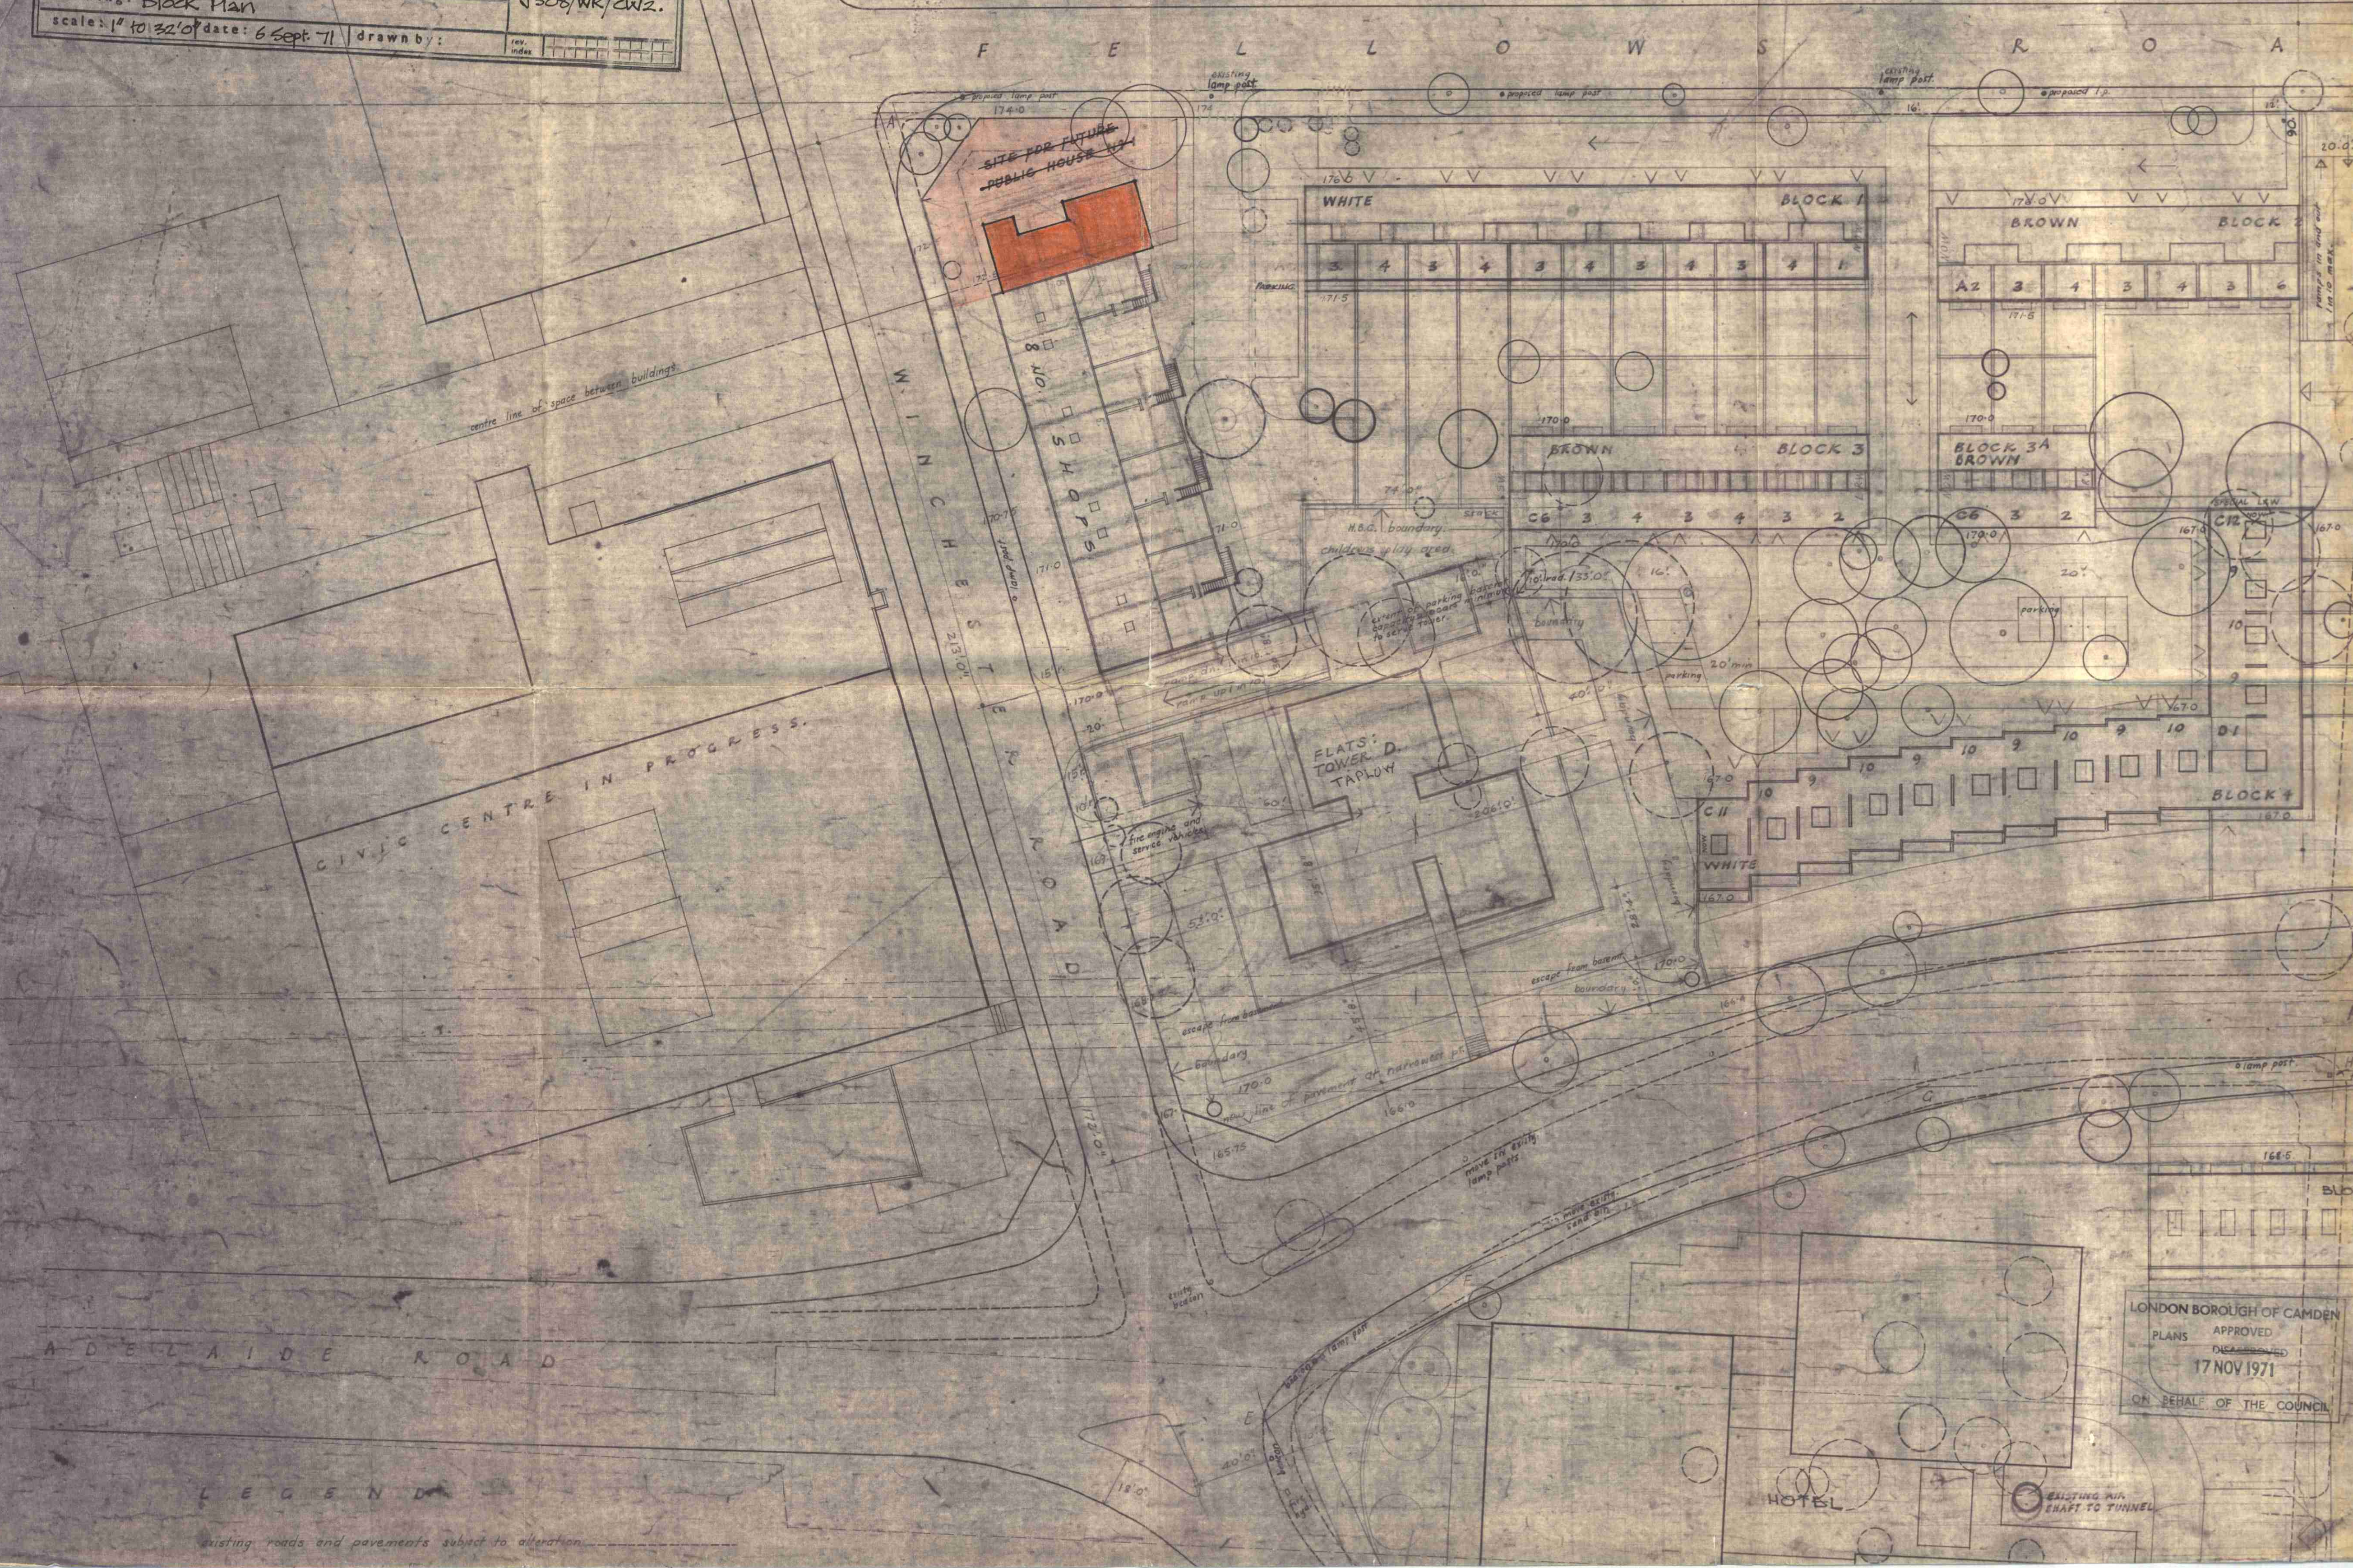

LEGEND

existing roads and pavements subject to alteration

LONDON BOROUGH OF CAMDEN
APPROVED
PLANS
17 NOV 1971
ON BEHALF OF THE COUNCIL