
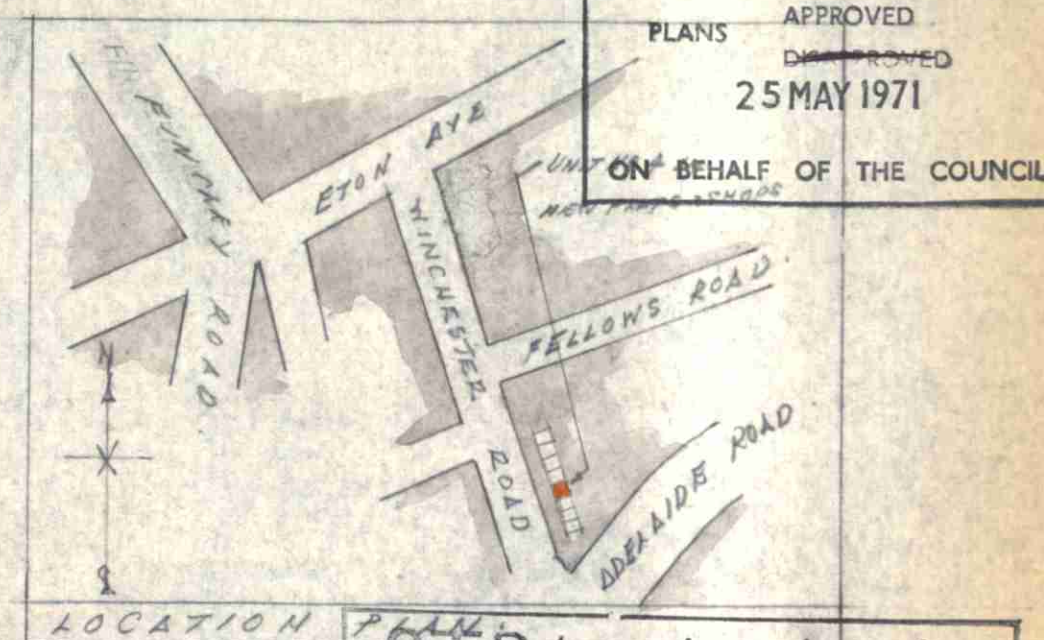
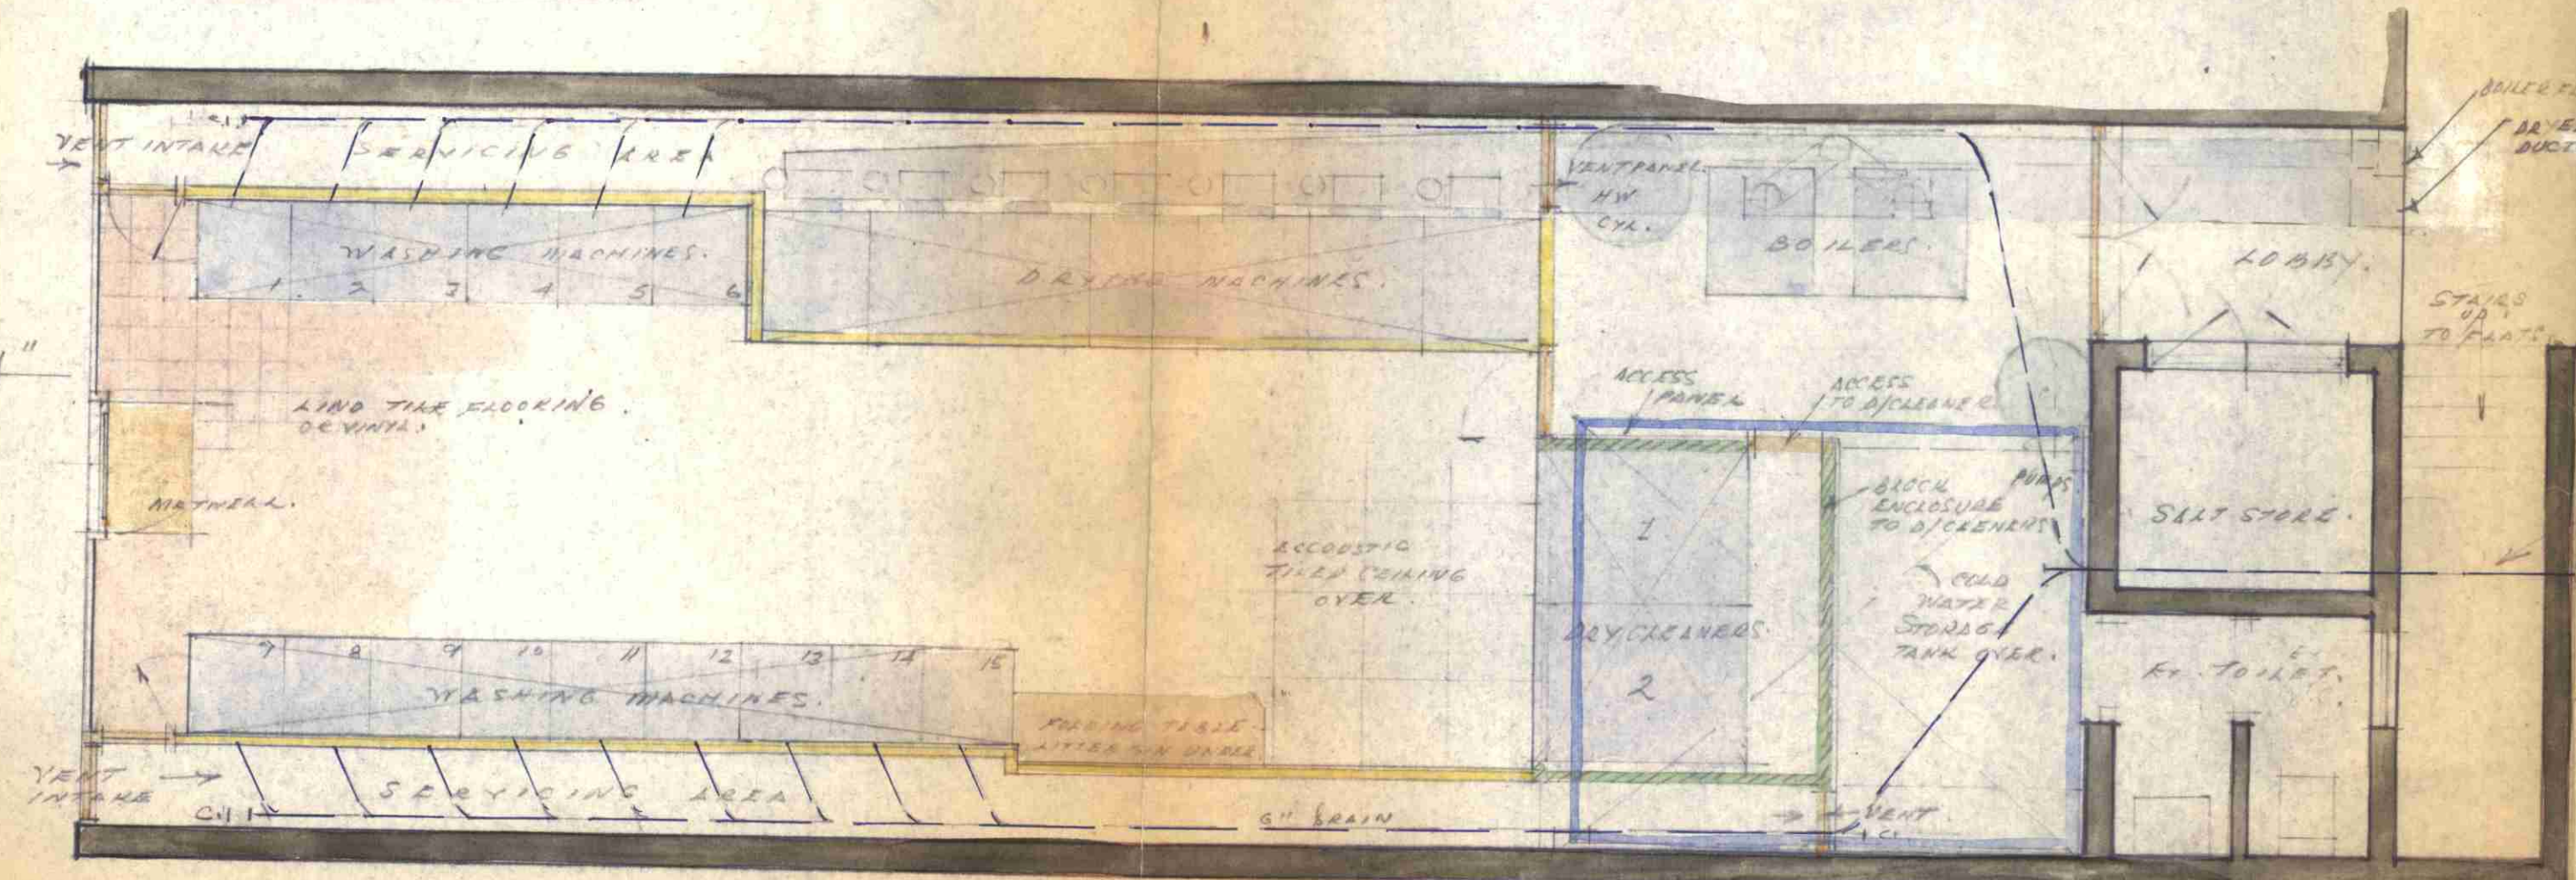
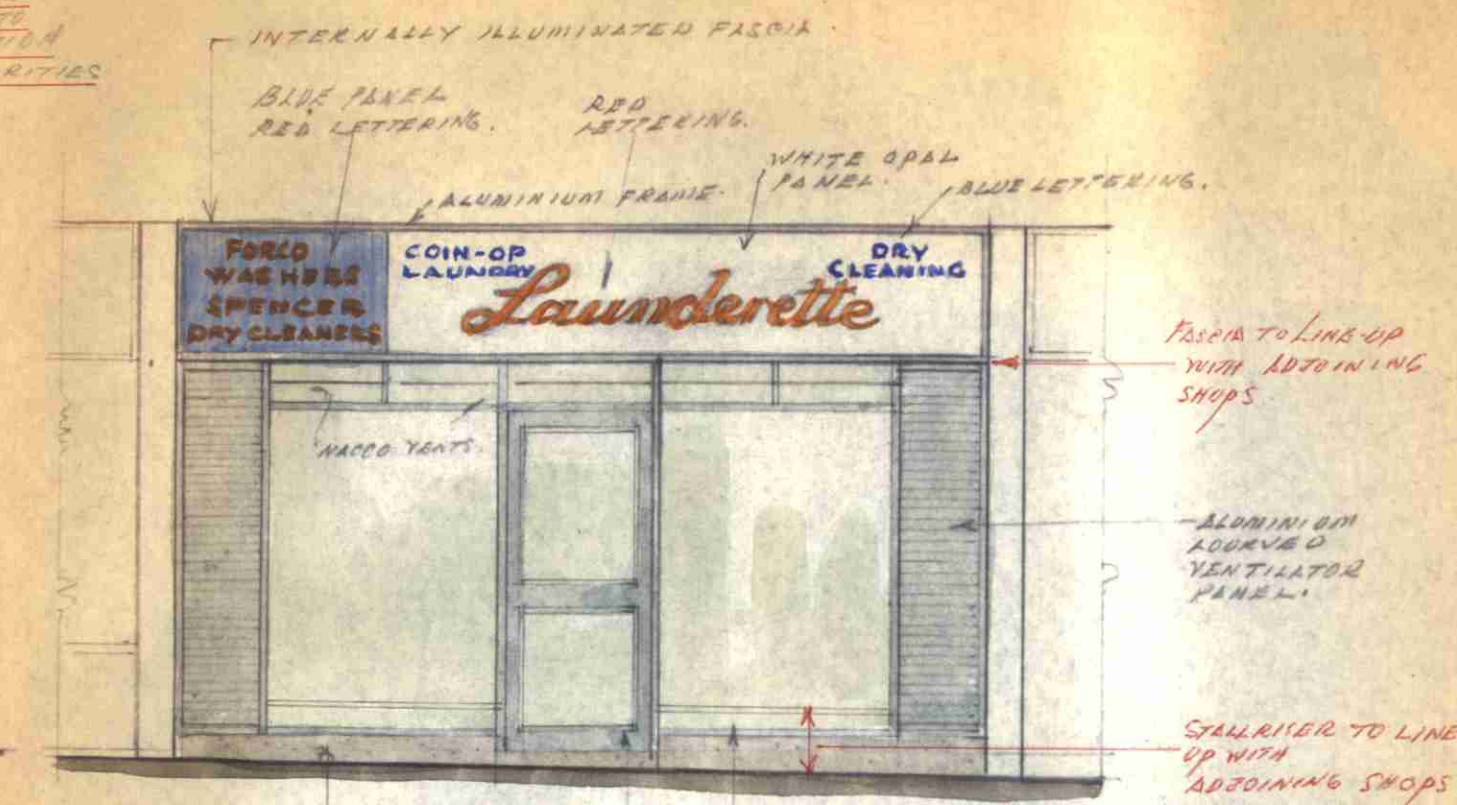


PROPOSED NEW SHOPFRONT & COIN-OPERATED LAUNDERETTE AT SHOP UNIT NO 4 CHALCOTES PARA, WINCHESTER ROAD, N.W. 3  
FOR MESSRS COY LAUNDERETTES LTD.

SCALE: 4 FEET TO ONE INCH.

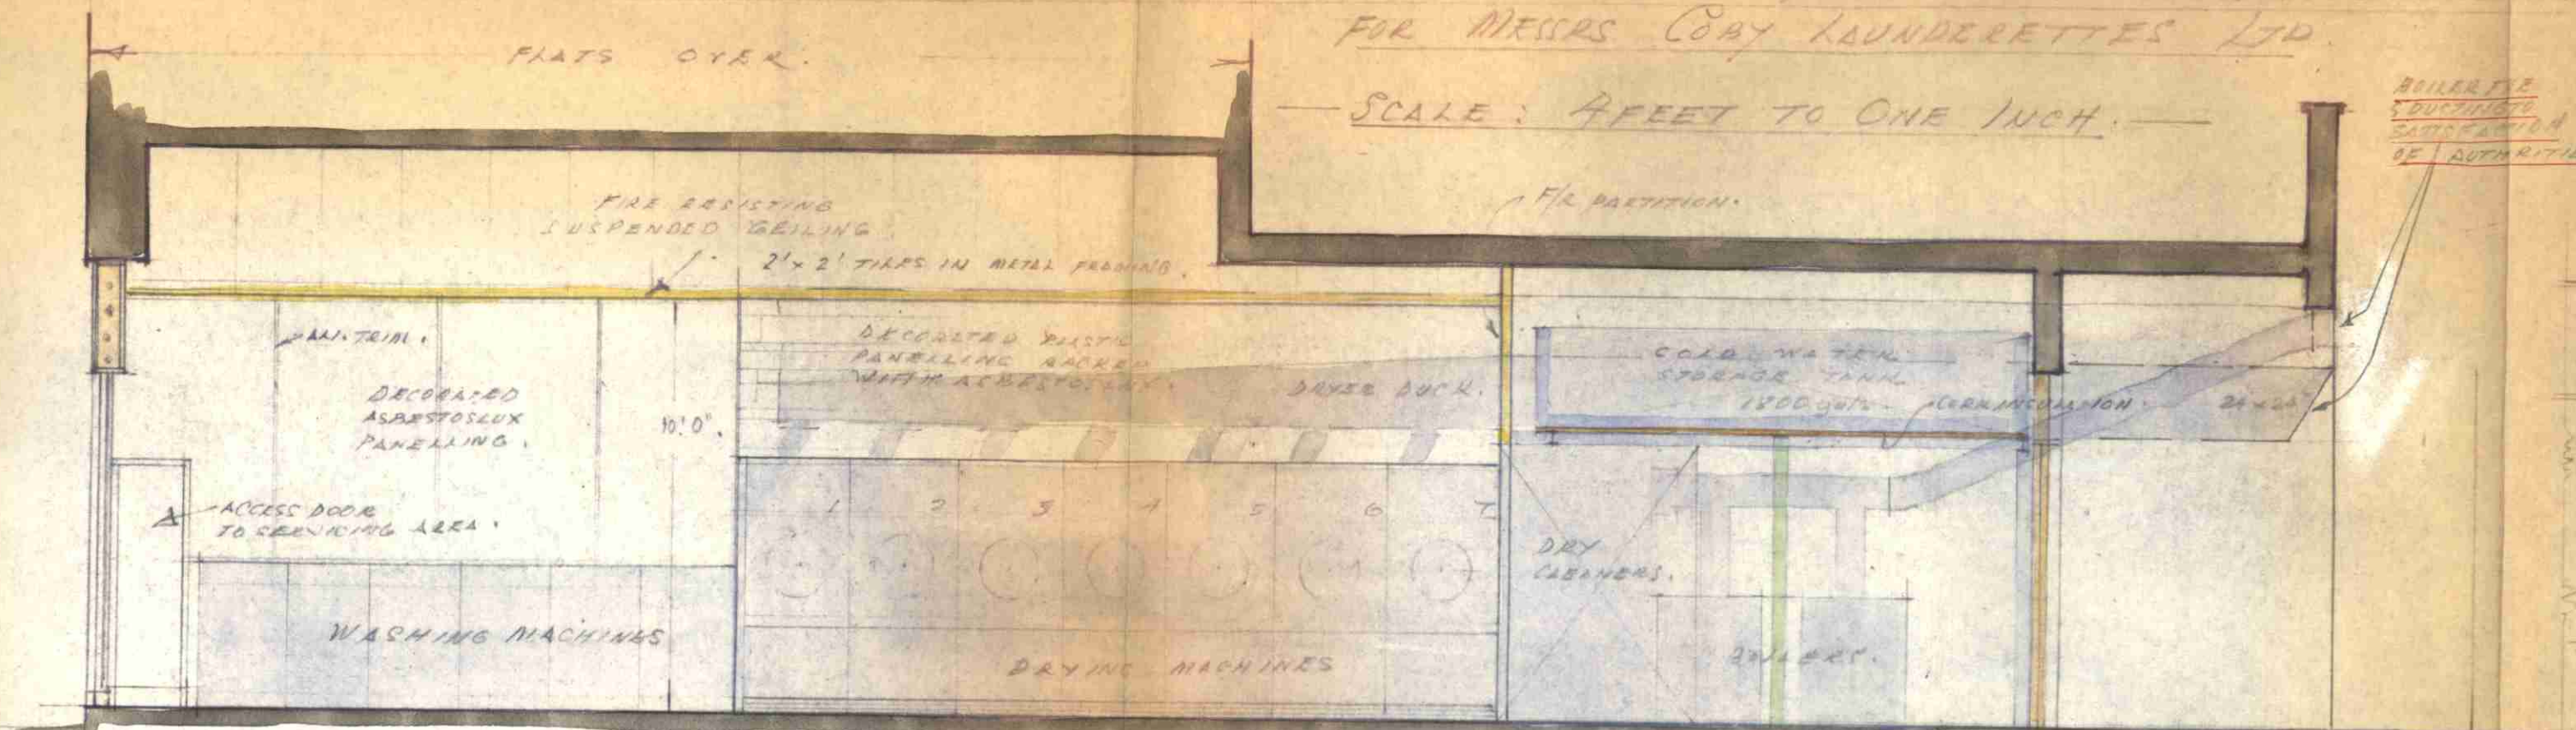

CTP/H8/11X/A/11065

HALES SHOPFITTEES LTD.

14 NURSERY LANE.

FOREST GATE, LONDON, E7.

TEL. 472-3042.

DRG NO 10345.

D MAN 815.

DATE 26.7.71.

50 May 1971.