


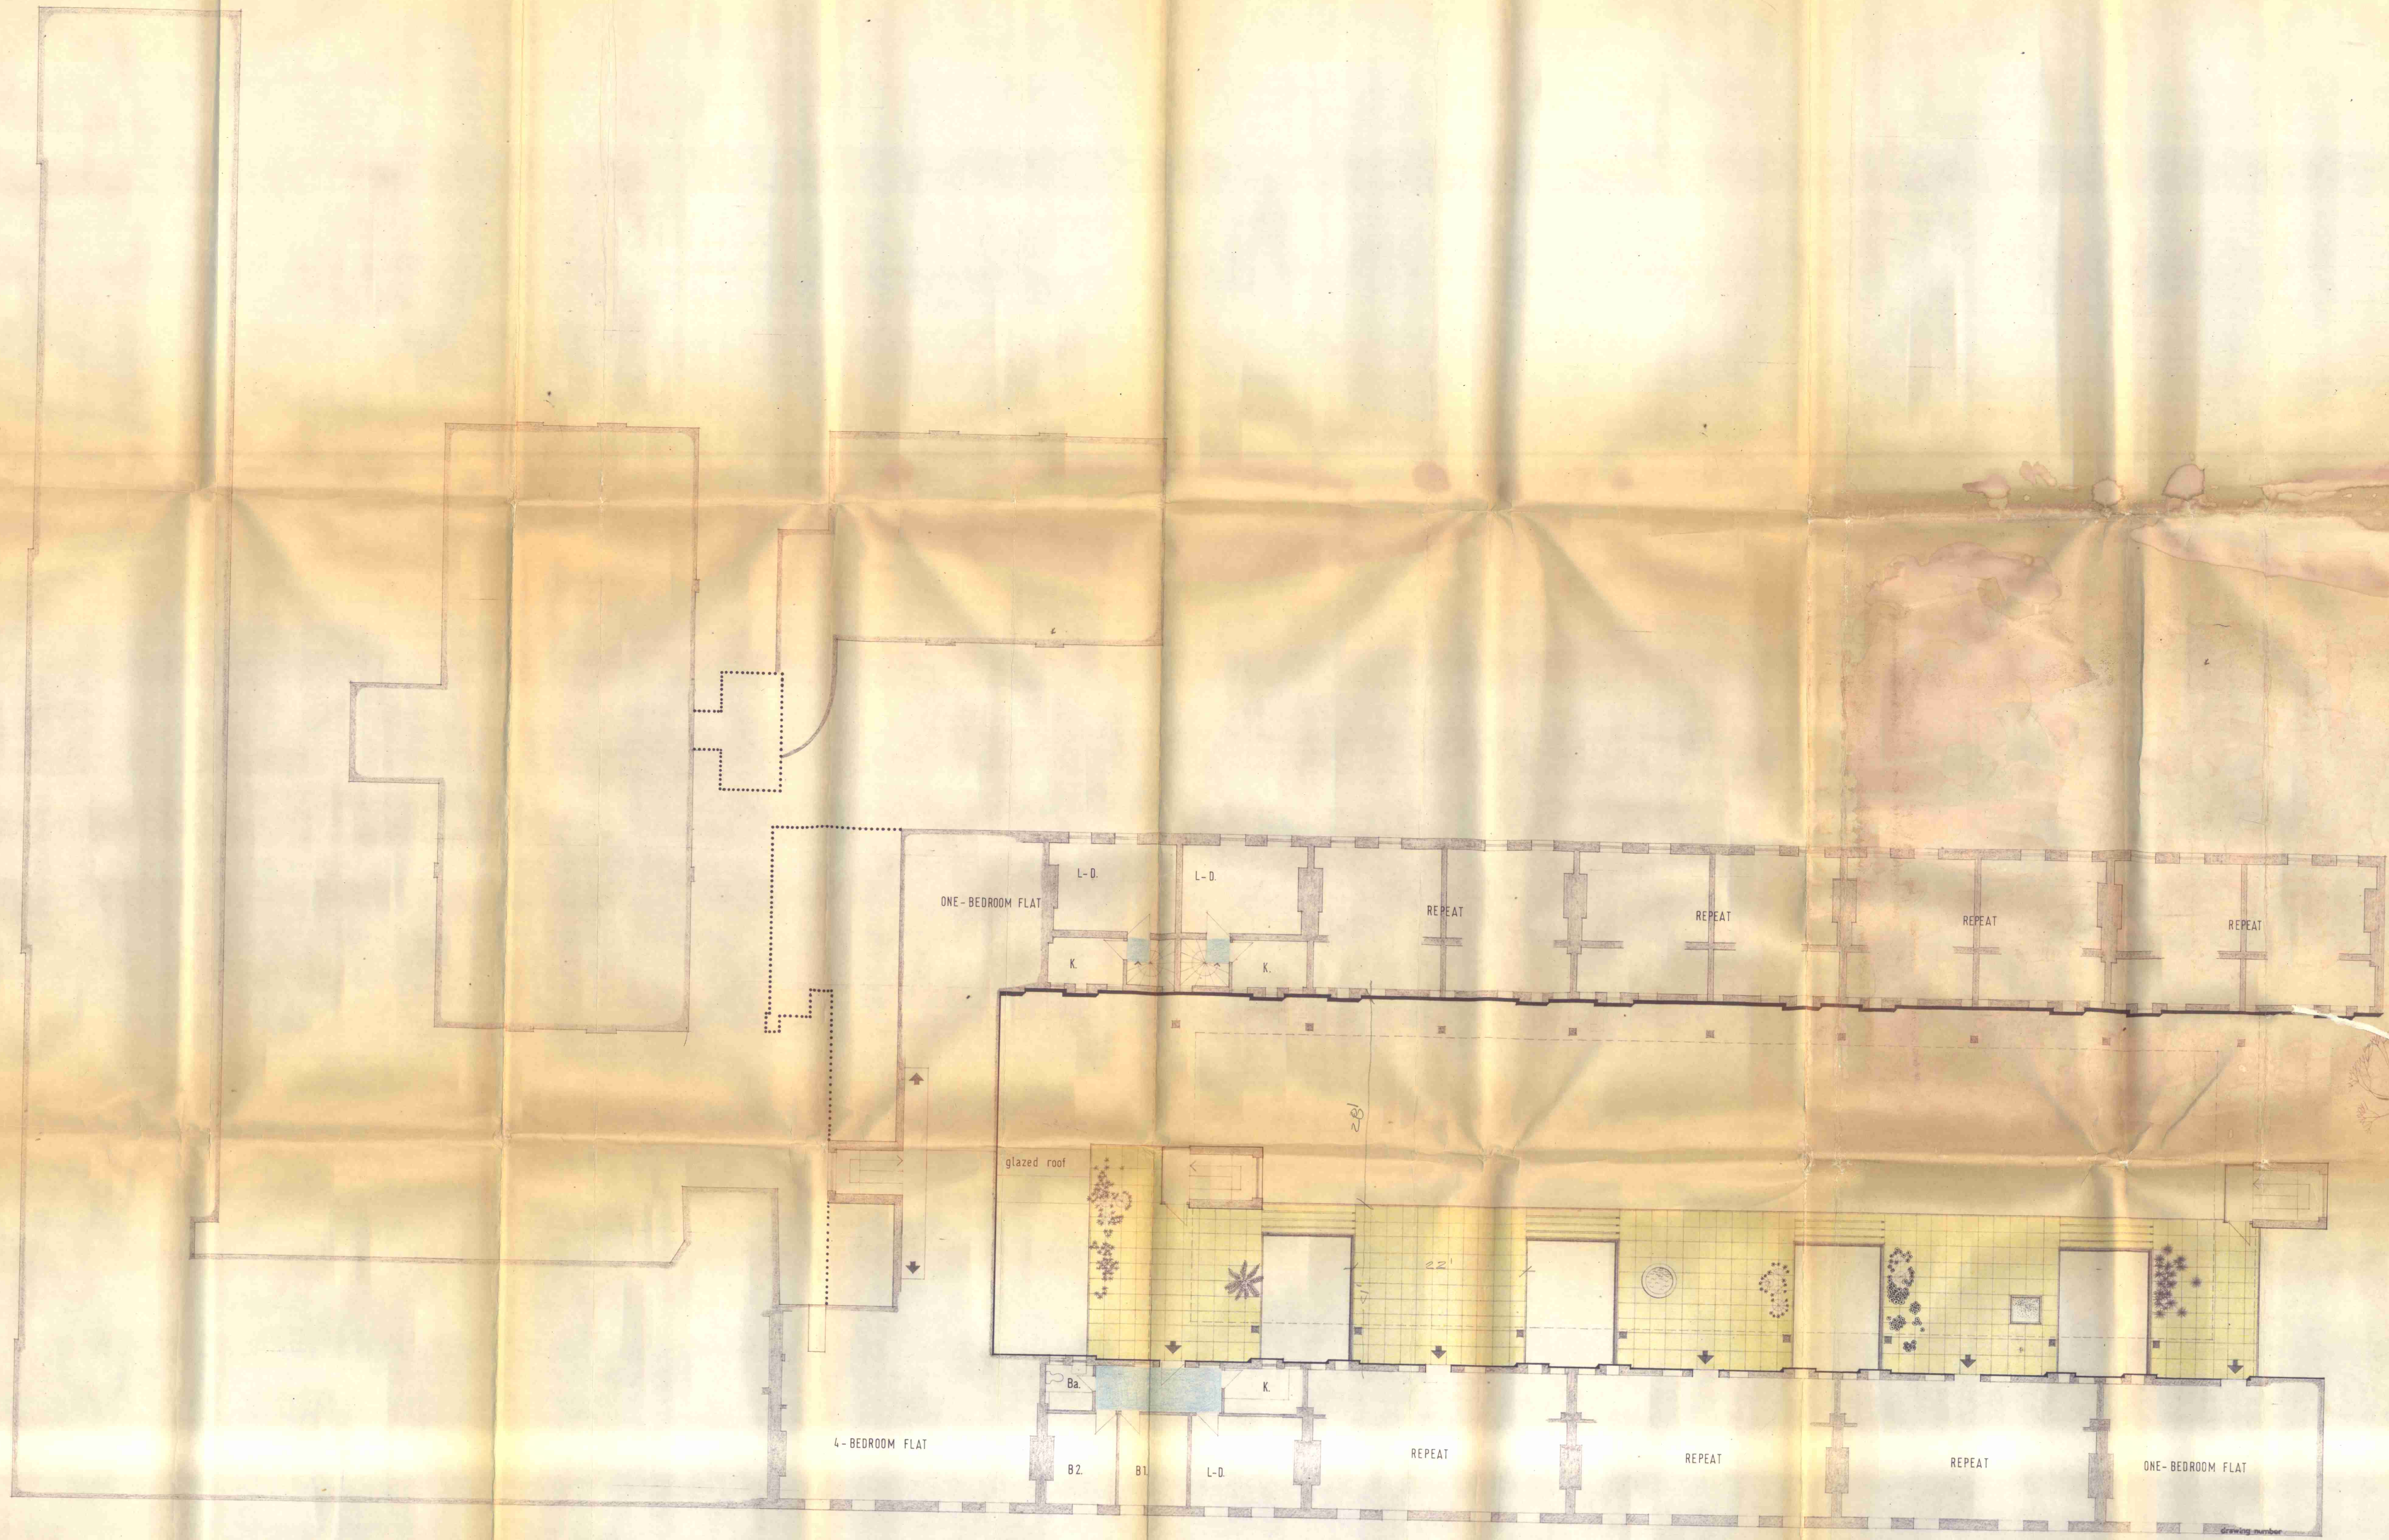

100/41

HAMPDEN CLUB

CTP/K13/29/A/8947(K)

REVISED SCHEME, FIRST FLOOR PLAN
1" equals 20'
JULY 1970 PF

Gerd Kaufmann Associates
architects and planning consultants
54 Russell Lane London NW3 0JH3 En12