




CASEMENT  
SCALE 1:10

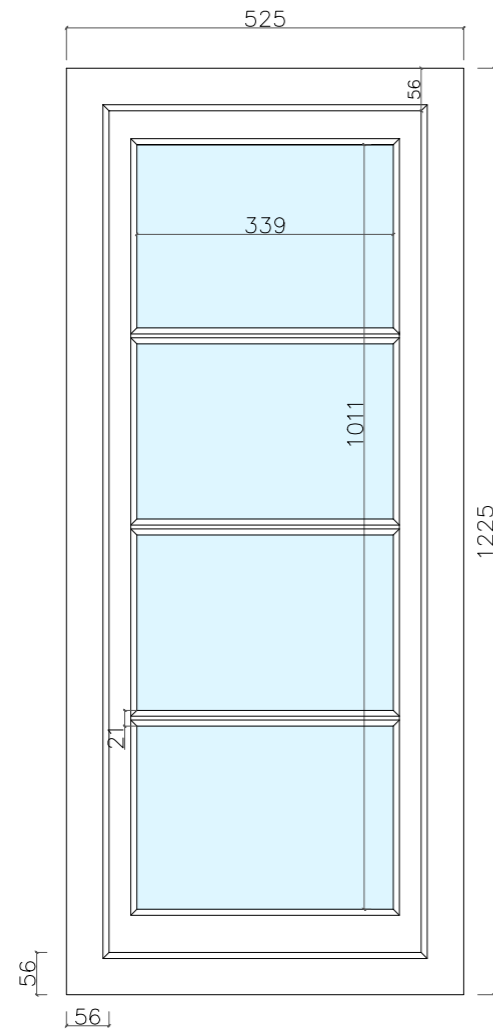

SCALE 1:2  
PLAN VIEW

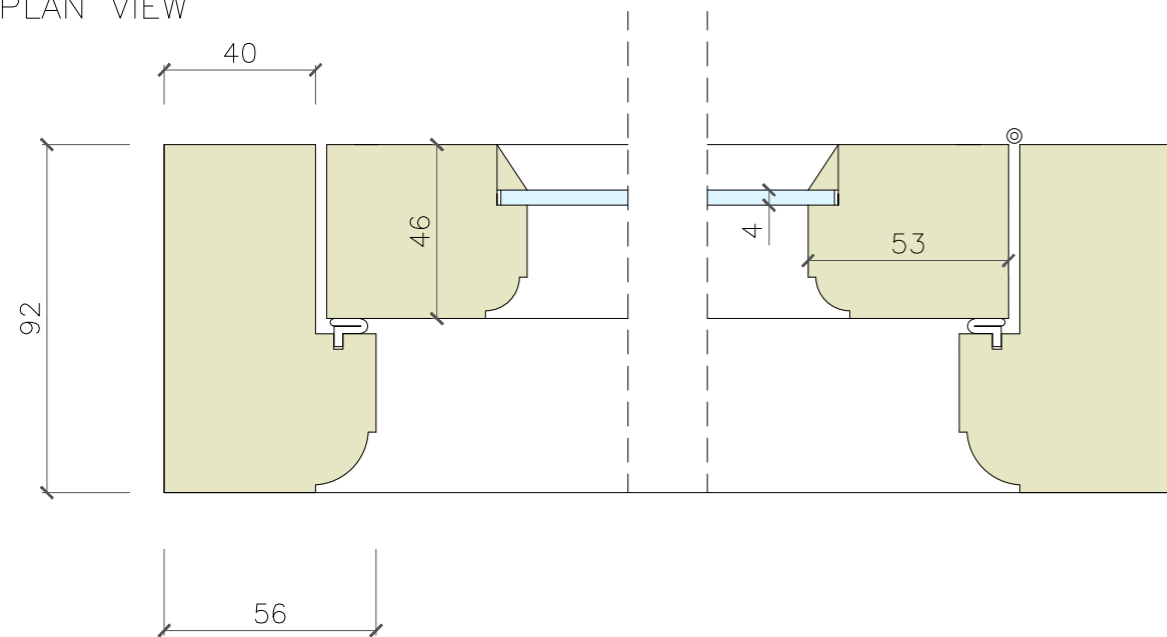

SCALE 1:2  
CROSS SECTION

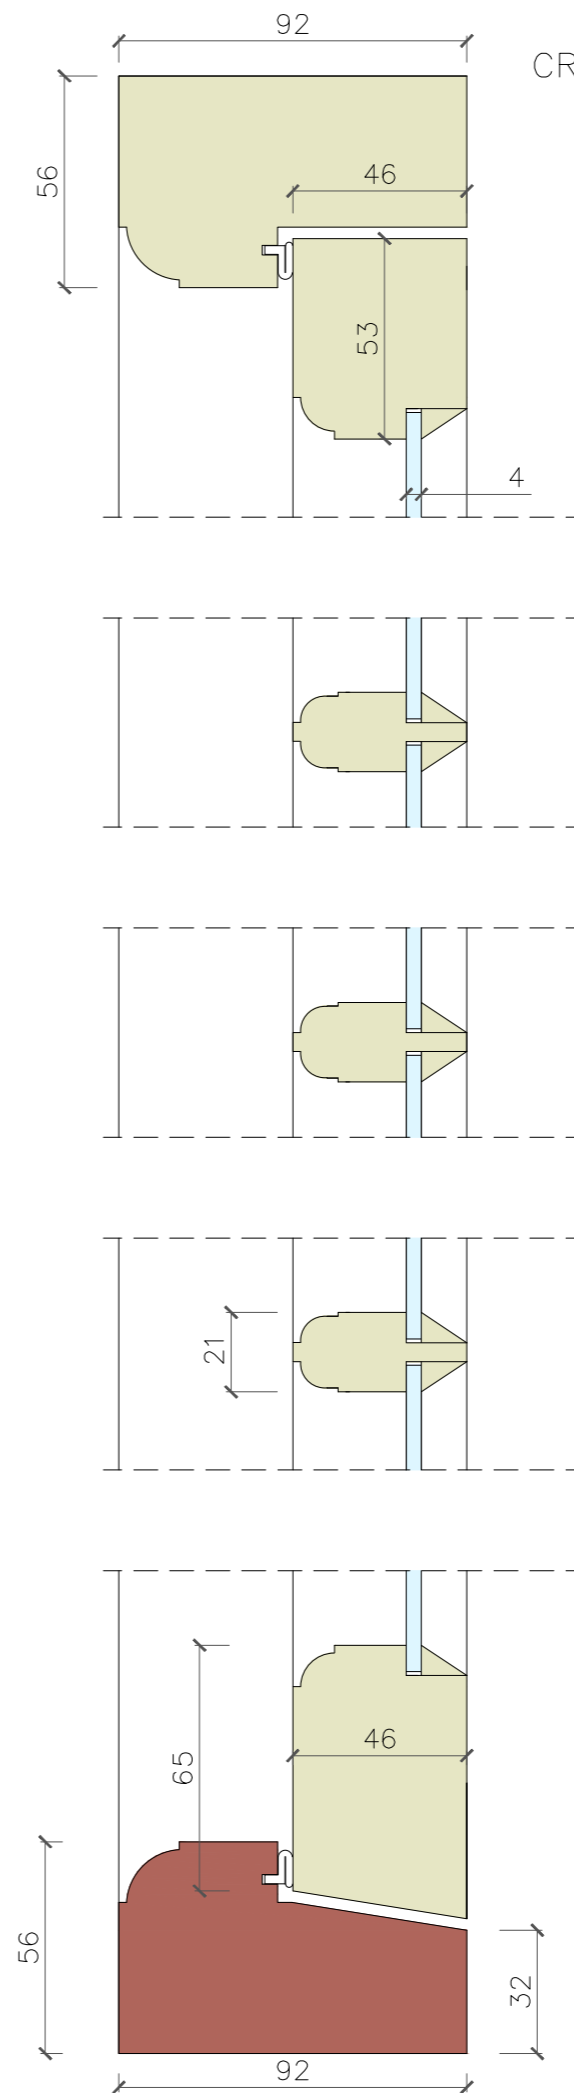

Tel: 020 8017 1632  
info@londonsash.com  
The London Sash Window company  
41 High Street, London SE20 7HJ

DO NOT SCALE THIS DRAWING. USE FIGURE DIMENSIONS

NOTES:

- A) Timber: Accoya
- B) Paint: White gloss outside  
White eggshell inside
- C) Glass: 4mm clear float  
fitted with heritage putty
- D) Internal ovolo mould glazing bar
- E) Draught exclusion weather seal
- F) Hardware: Traditional casement  
stay and casement fastener

CLIENT:	Curtis Du Pont Waibel
JOB TITLE:	16 New End Square
SCALE:	Drawing scale @A3
DRAWN BY:	TB
DATE	23rd MAY 2019
DRAWING TITLE:	Casement
DRAWING NUMBER:	N/A
QUANTITY:	1
REVISION:	A