


EXISTING VENETIAN

SCALE 1:10

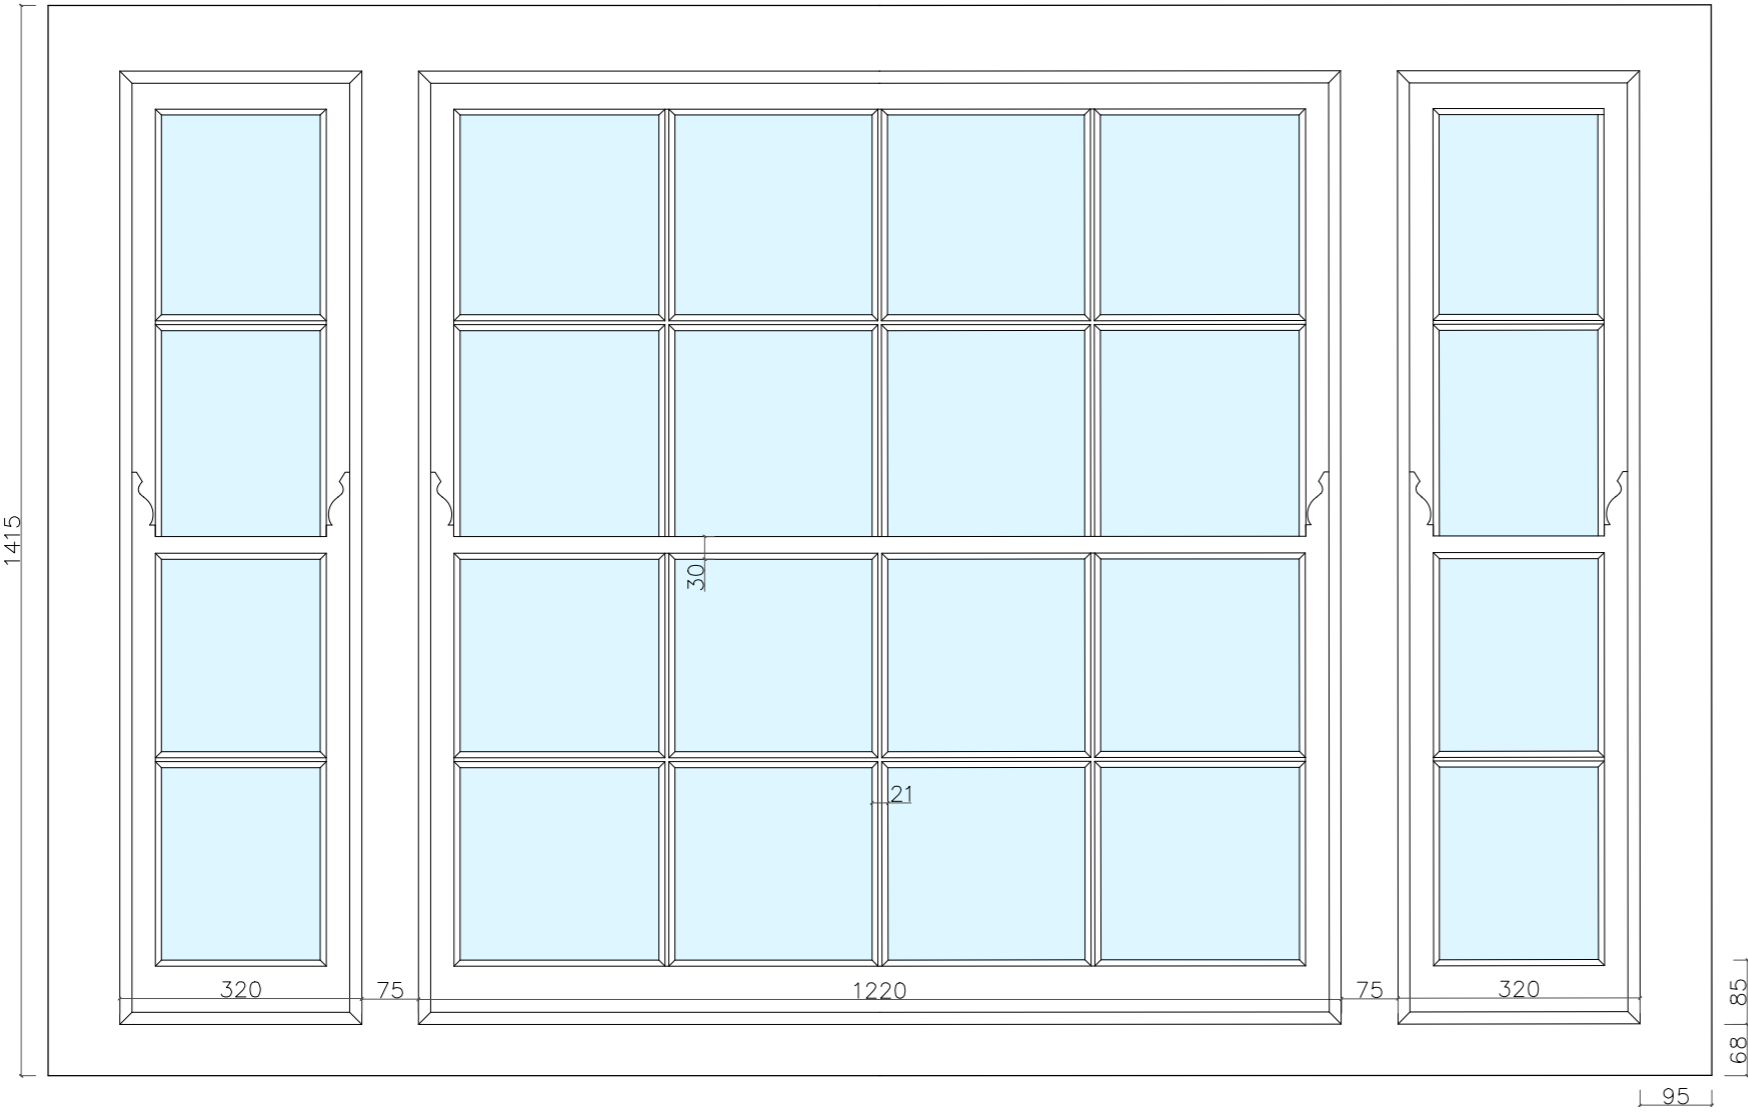


Tel: 020 8017 1632
 info@londonsash.com
 The London Sash Window company
 41 High Street, London SE20 7HJ

DO NOT SCALE THIS DRAWING. USE FIGURE DIMENSIONS

NOTES:

- A) Timber: Softwood
- B) Paint: White gloss outside
White eggshell inside
- C) Glass: 4mm clear float
fitted with linseed putty
- D) Internal ovolo mould glazing bar

SCALE 1:5
 PLAN VIEW

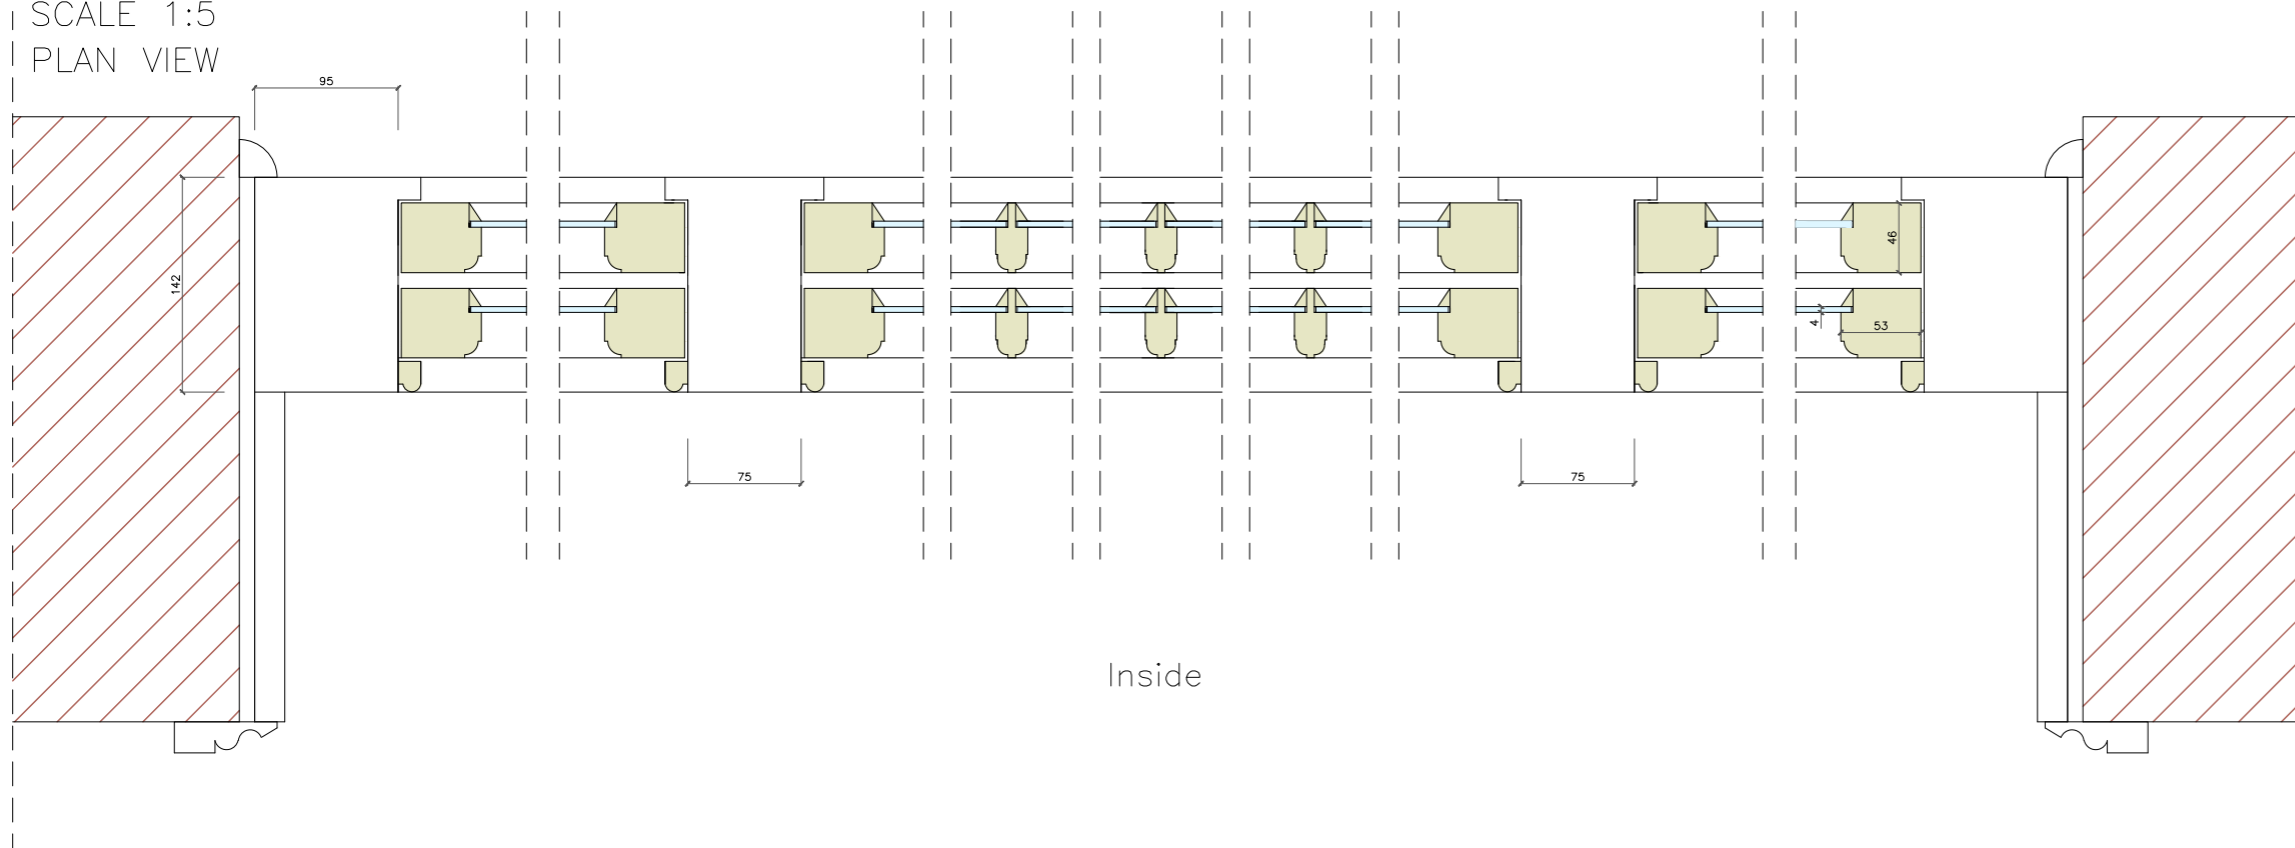

CLIENT:	Curtis Du Pont Waibel
JOB TITLE:	16 New End Square
SCALE:	Drawing scale @A3
DRAWN BY:	TB
DATE	23rd MAY 2019
DRAWING TITLE:	Master Bedroom
DRAWING NUMBER:	N/A
QUANTITY:	1
REVISION:	A