




ENSUITE
SCALE 1:10

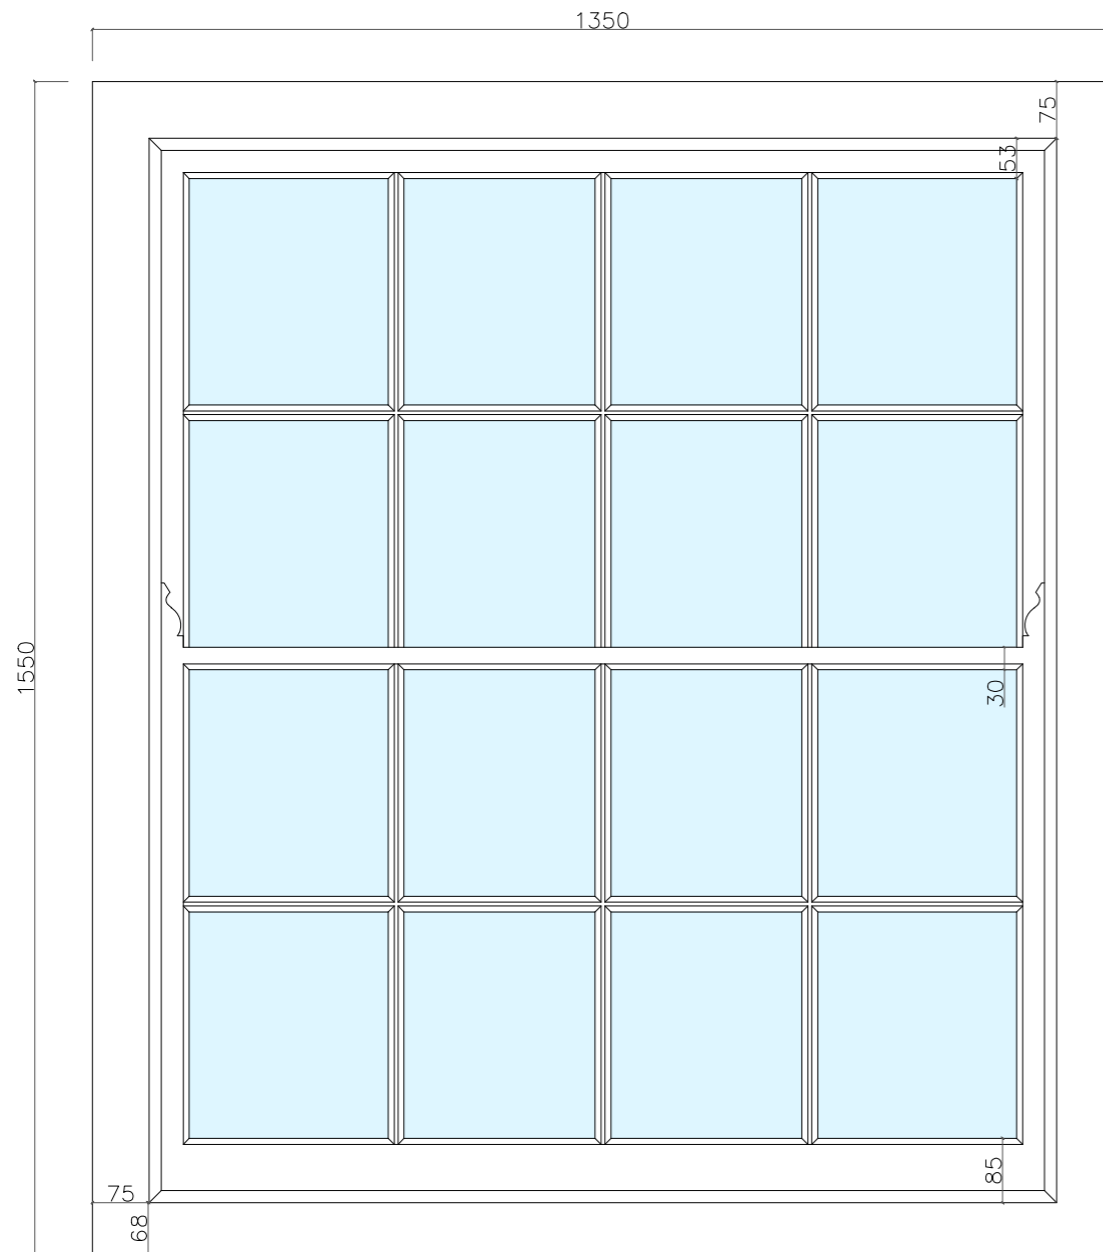

SCALE 1:5
PLAN VIEW

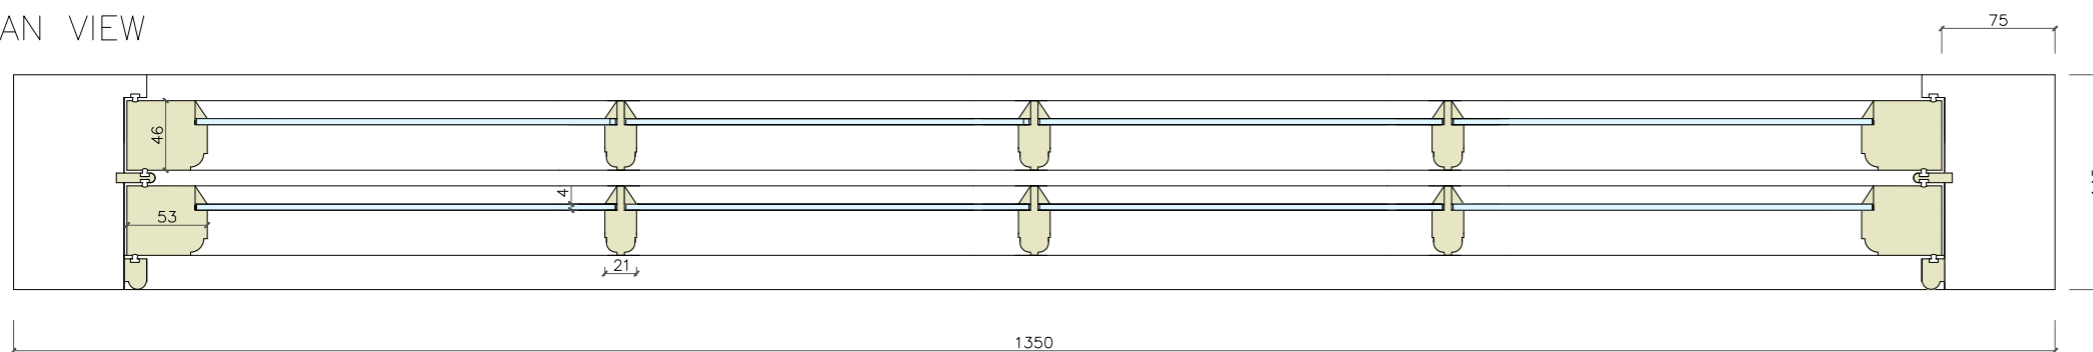

SCALE 1:3
CROSS SECTION

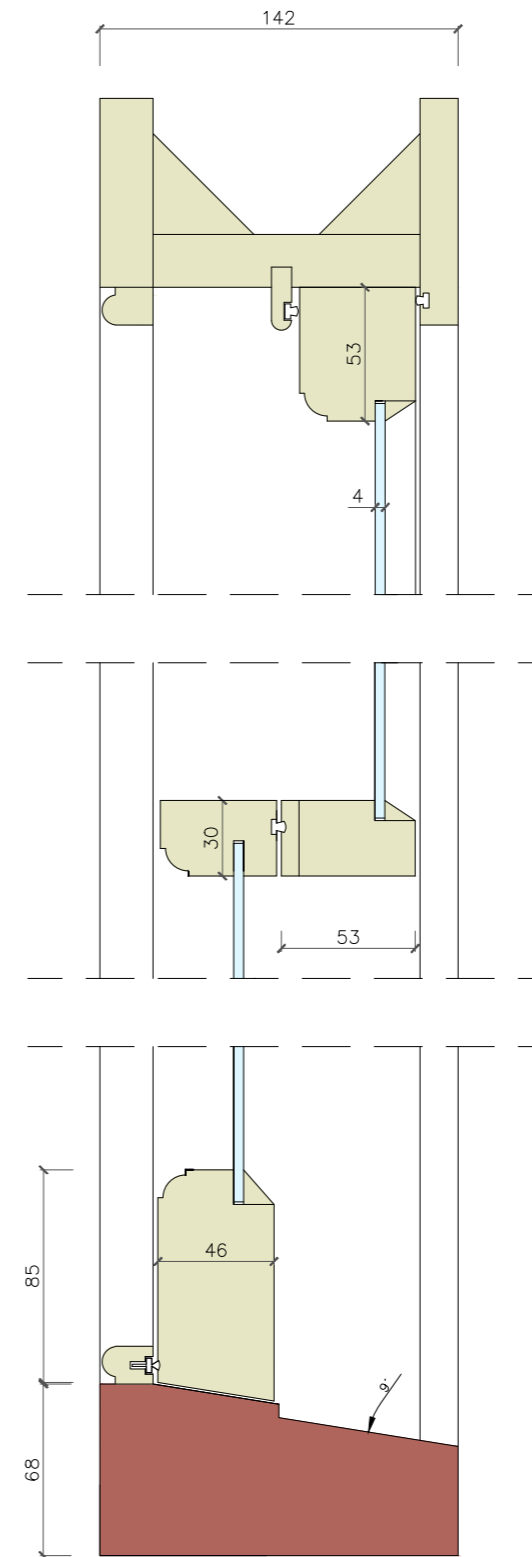

Tel: 020 8017 1632
info@londonsash.com
The London Sash Window company
41 High Street, London SE20 7HJ

DO NOT SCALE THIS DRAWING. USE FIGURE DIMENSIONS

NOTES:

- A) Timber: Accoya
- B) Paint: White gloss outside
White eggshell inside
- C) Glass: 4mm clear float
fitted with heritage putty
- D) Internal ovolo mould glazing bar
- E) Draught exclusion weather seal
- F) Sash horn: perfect match of
current
- G) Hardware: Refurb and retain
existing where possible,
traditional furniture to match
where needed

CLIENT:	Curtis Du Pont Waibel
JOB TITLE:	16 New End Square
SCALE:	Drawing scale @A3
DRAWN BY:	TB
DATE	23rd MAY 2019
DRAWING TITLE:	Ensuite
DRAWING NUMBER:	N/A
QUANTITY:	1
REVISION:	A