


EAGLE STREET

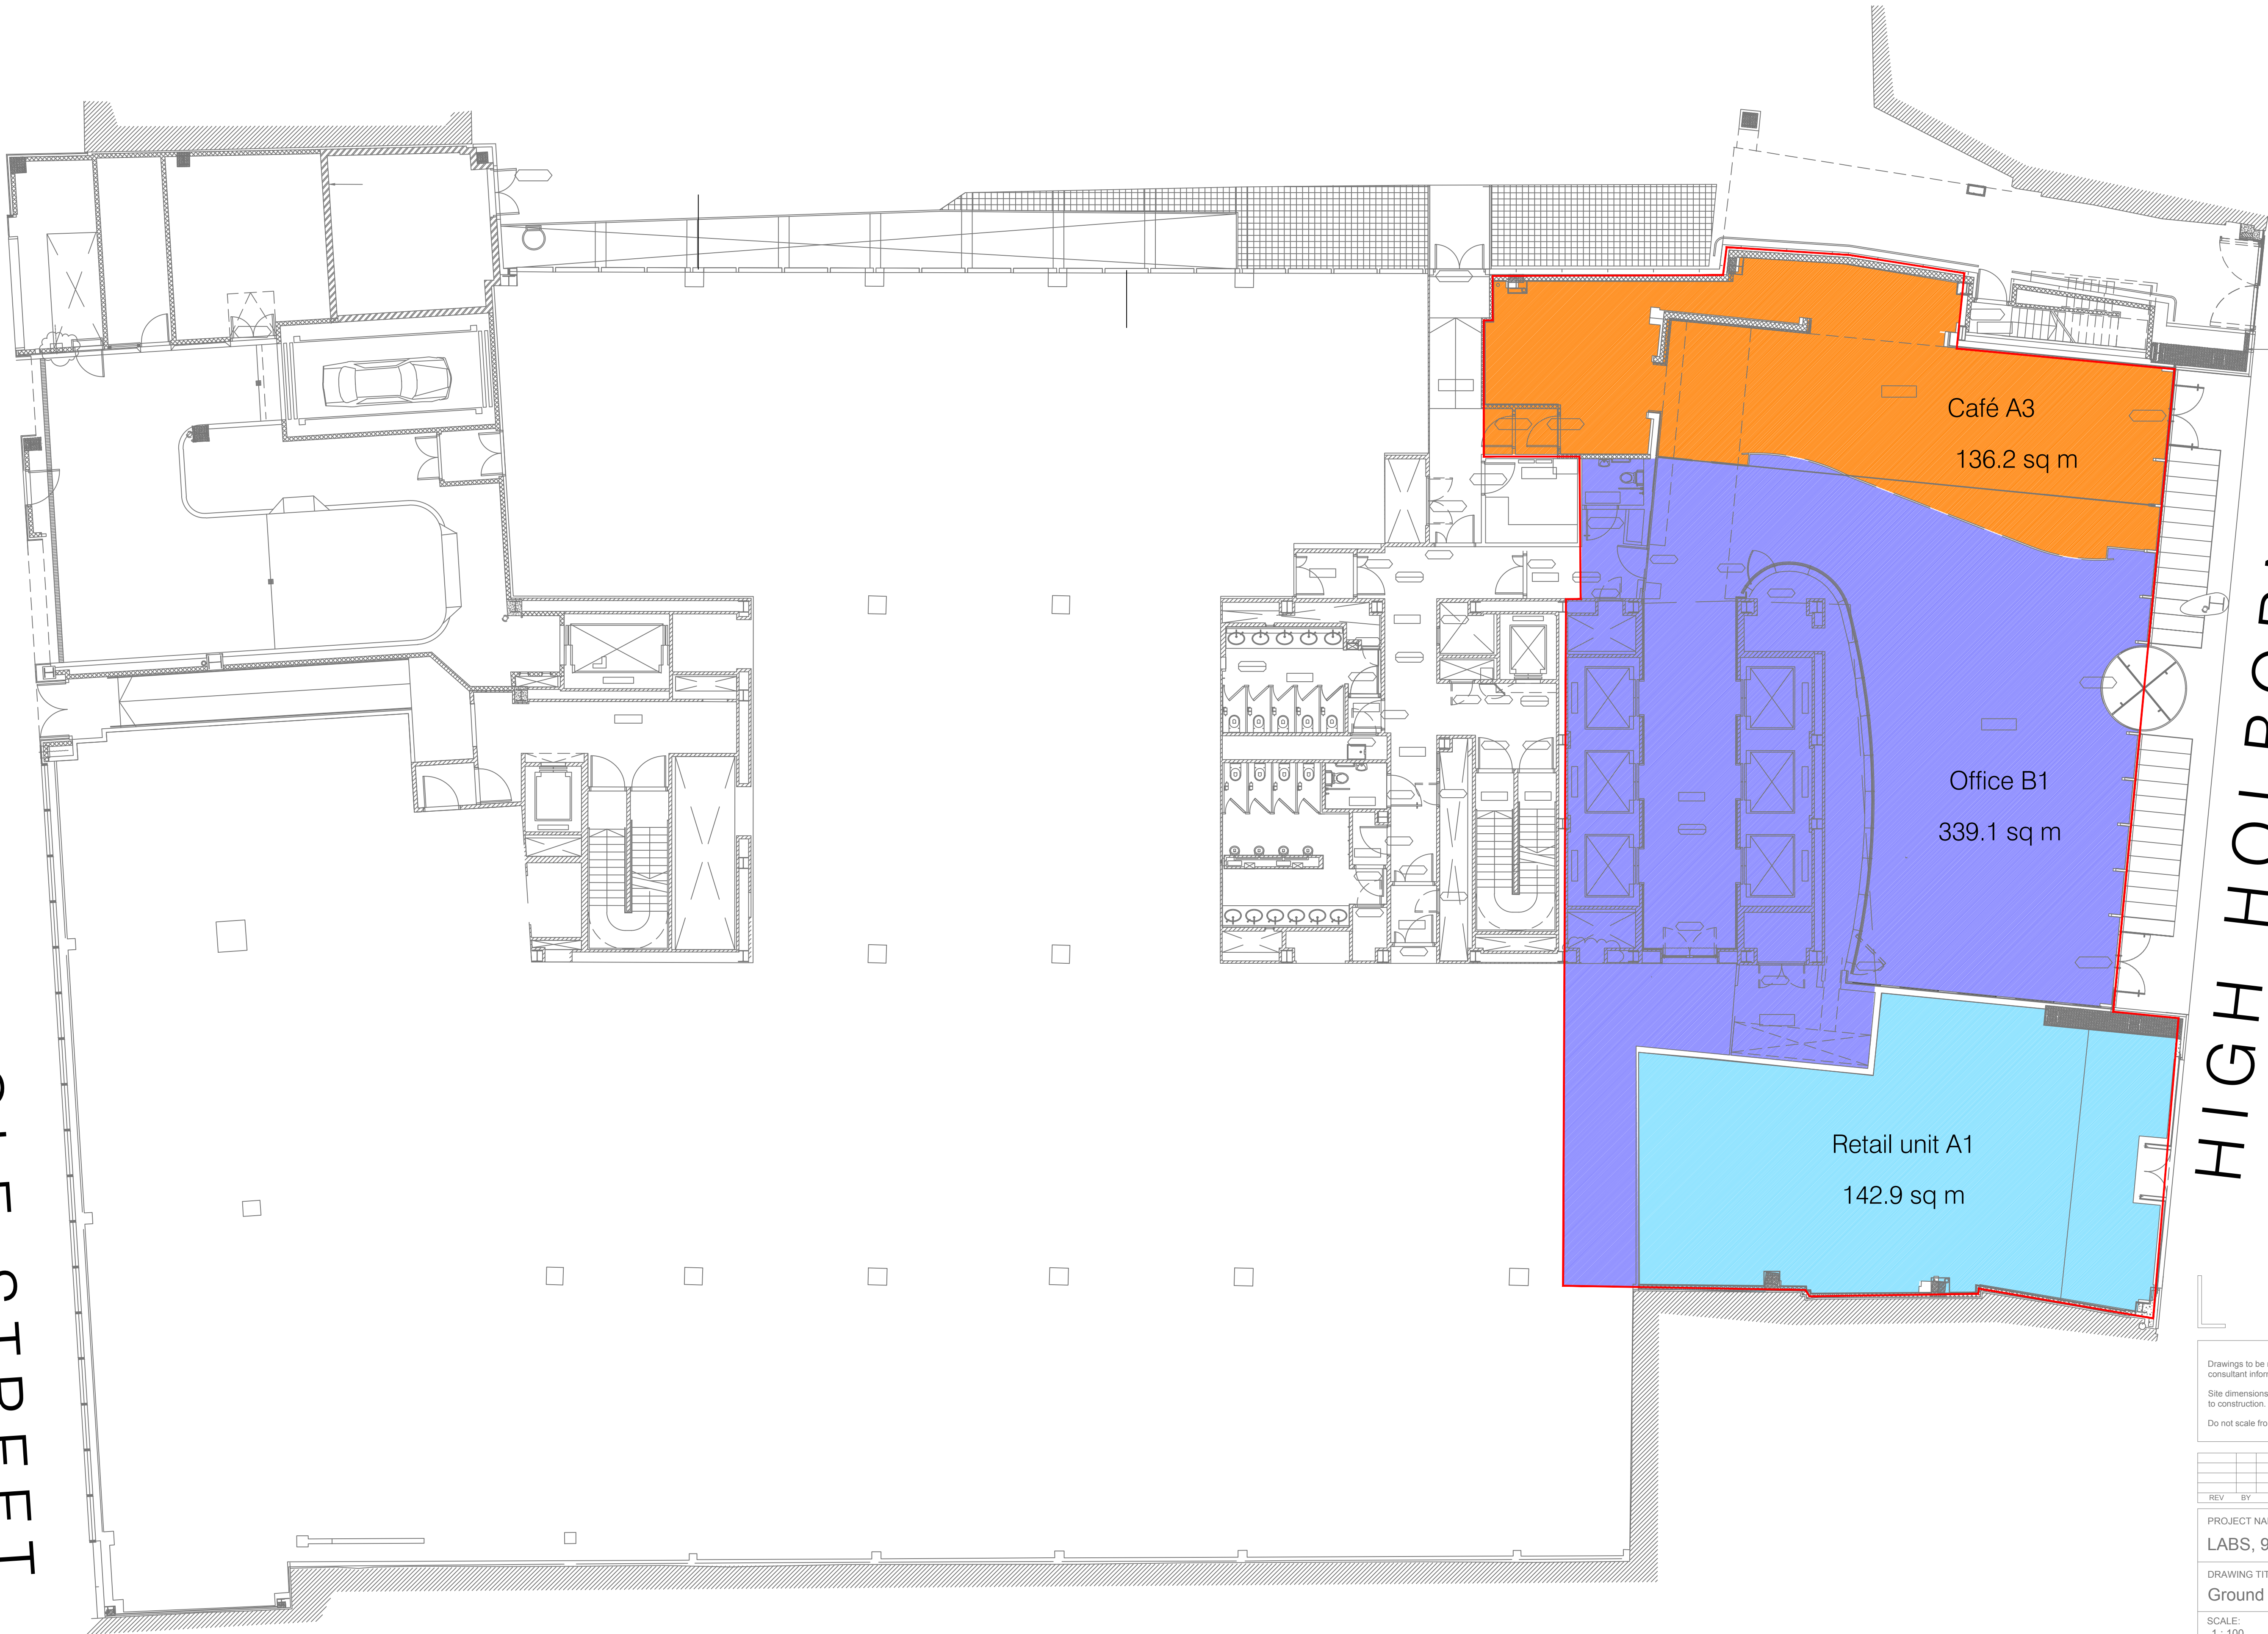

HIGH HOLBORN

LABS

NOTES:
Drawings to be read in conjunction with all other architectural & design consultant information.
Site dimensions are to be confirmed on site by contractor or joiner prior to construction.
Do not scale from this drawing.

REV	BY	DESCRIPTION	DATE
PROJECT NAME: LABS, 90 High Holborn, Camden			
DRAWING TITLE: Ground floor existing lobby			
SCALE: 1 : 100	SIZE: A1	DATE: 22/05/19	BY: YR
PROJECT REF:	DRAWING NUMBER: HH-PL-LY00	STATUS: REVISION:	

