


00132
1

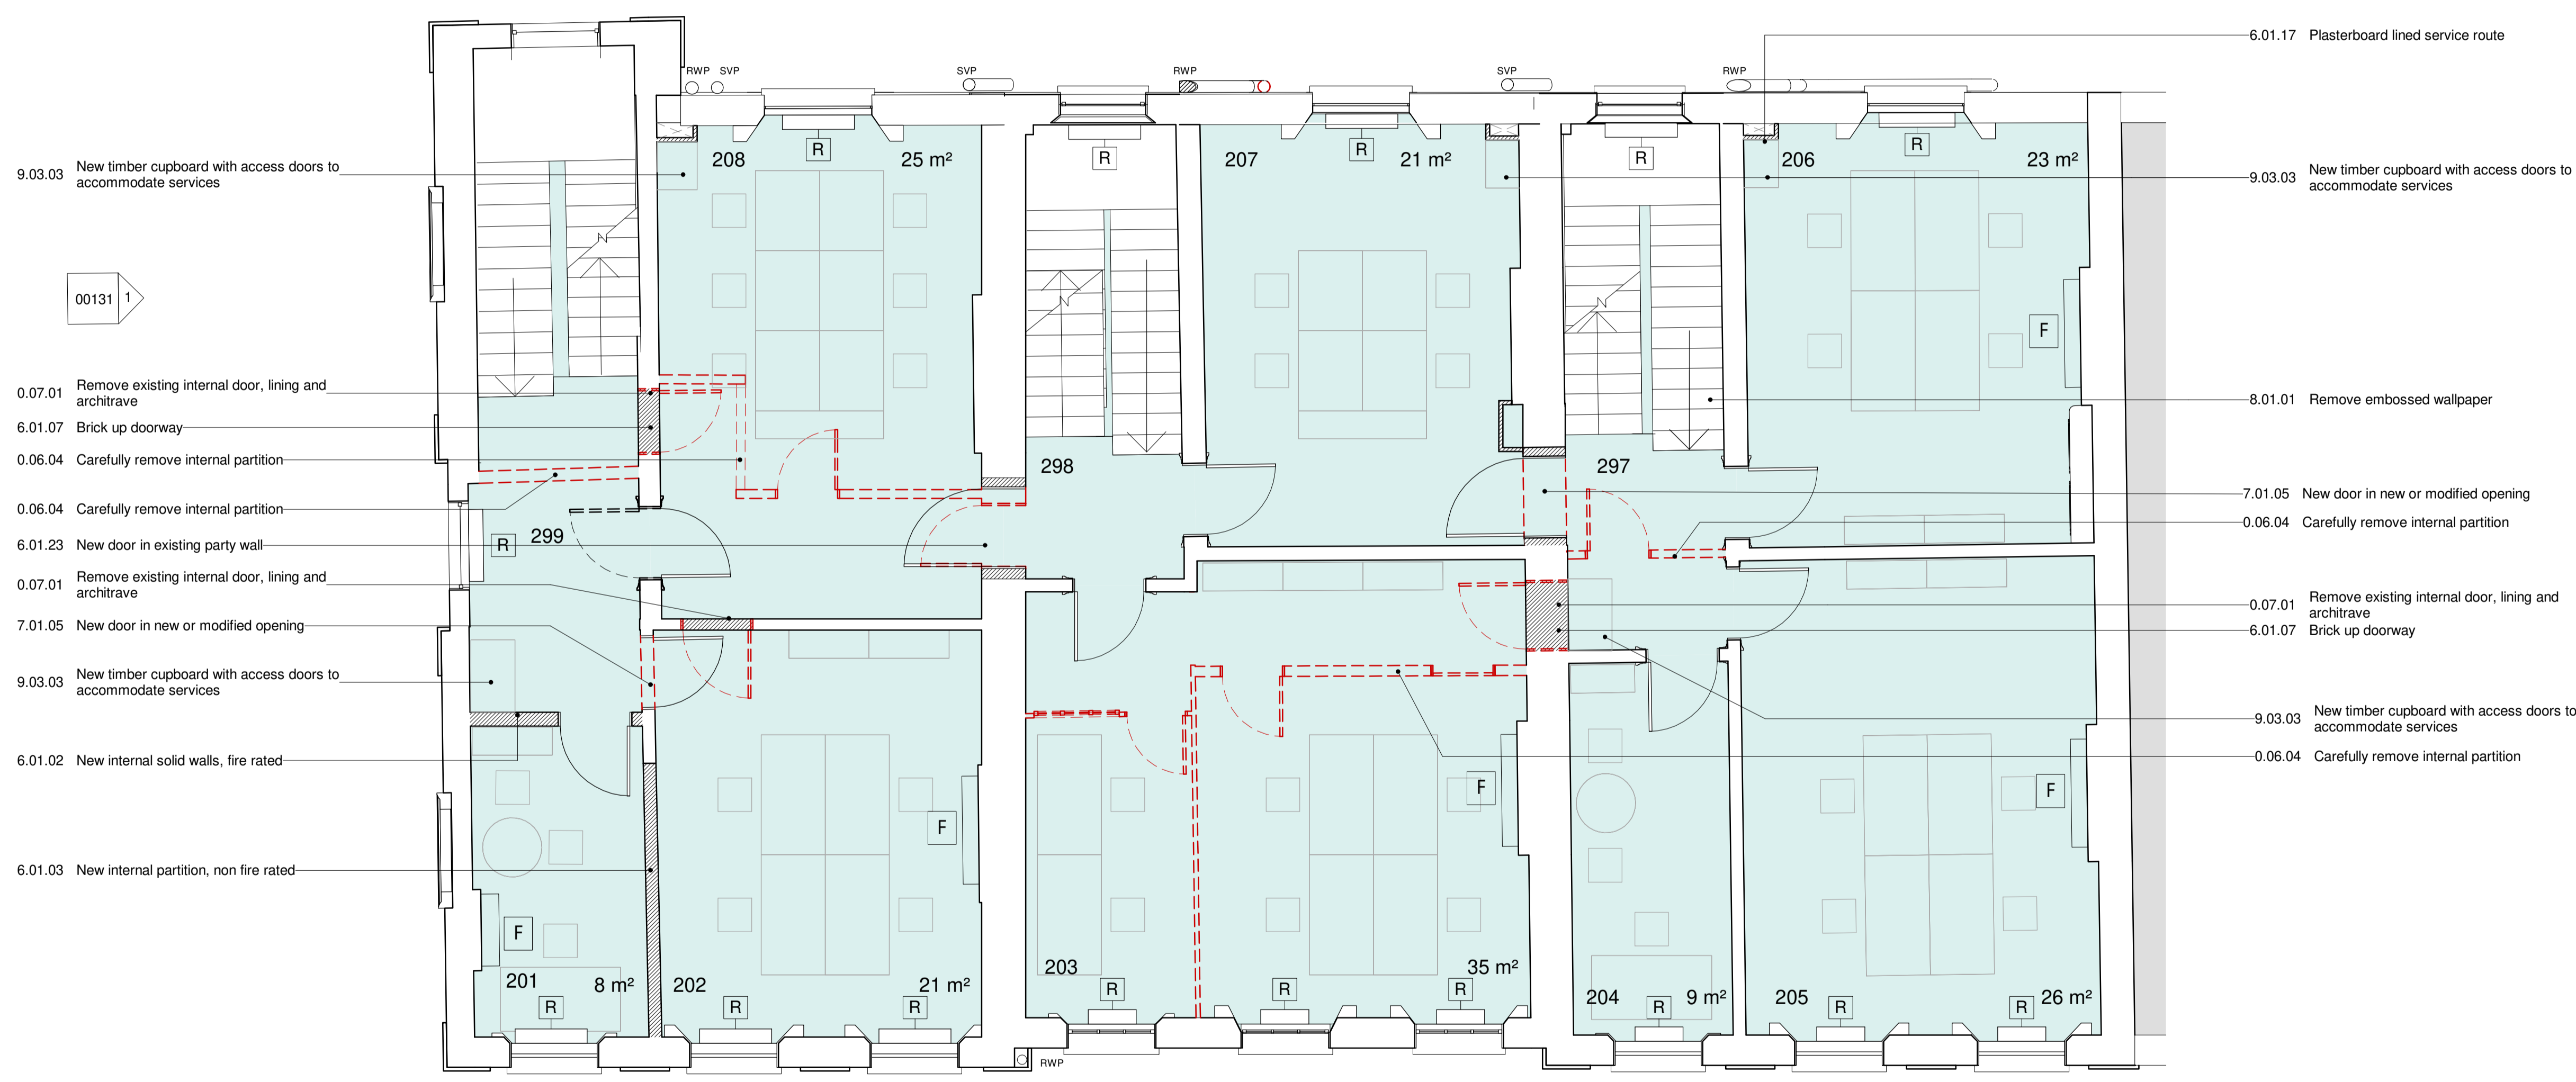

KEY LEGEND

- Demolition Works
- New Construction

Read in conjunction with SEPP-NHA-XX-XX-SH-A-42030 Outline schedule of works for full details

- R Radiator
- F Fireplace

Service locations subject to further design development


OCCUPANCY = 30

- 20 Academic Workspaces
- 10 PGR Workspaces

**Fire Occupancy in brackets based on 50% capacity to non-workspace areas*

SECOND FLOOR ROOM SCHEDULE

Room Number	Room Name
201	Academic/PGR workspace
202	Academic/PGR workspace
203	Academic/PGR workspace
204	Academic/PGR workspace
205	Academic/PGR workspace
206	Academic/PGR workspace
207	Academic/PGR Workspace
208	Academic/PGR workspace
297	Stair
298	Stair
299	Stair
311	WC
312	WC
313	WC

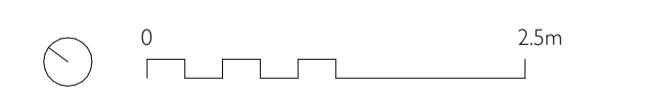

Nicholas Hare Architects
3 Bamsbury Square London NI 1JL
telephone +44 (0)20 7619 1670
fax +44 (0)20 7619 1671
e-mail info@nicholashare.co.uk

project UCL SEPP Gordon Square
for UCL
title GA Plan-Proposed-Second Floor

scale	size	drawing number	rev.
1:50	A1	SEPP-NHA-XX-02-PL-A-00033	00

00150
1