



2 Third Floor Upper

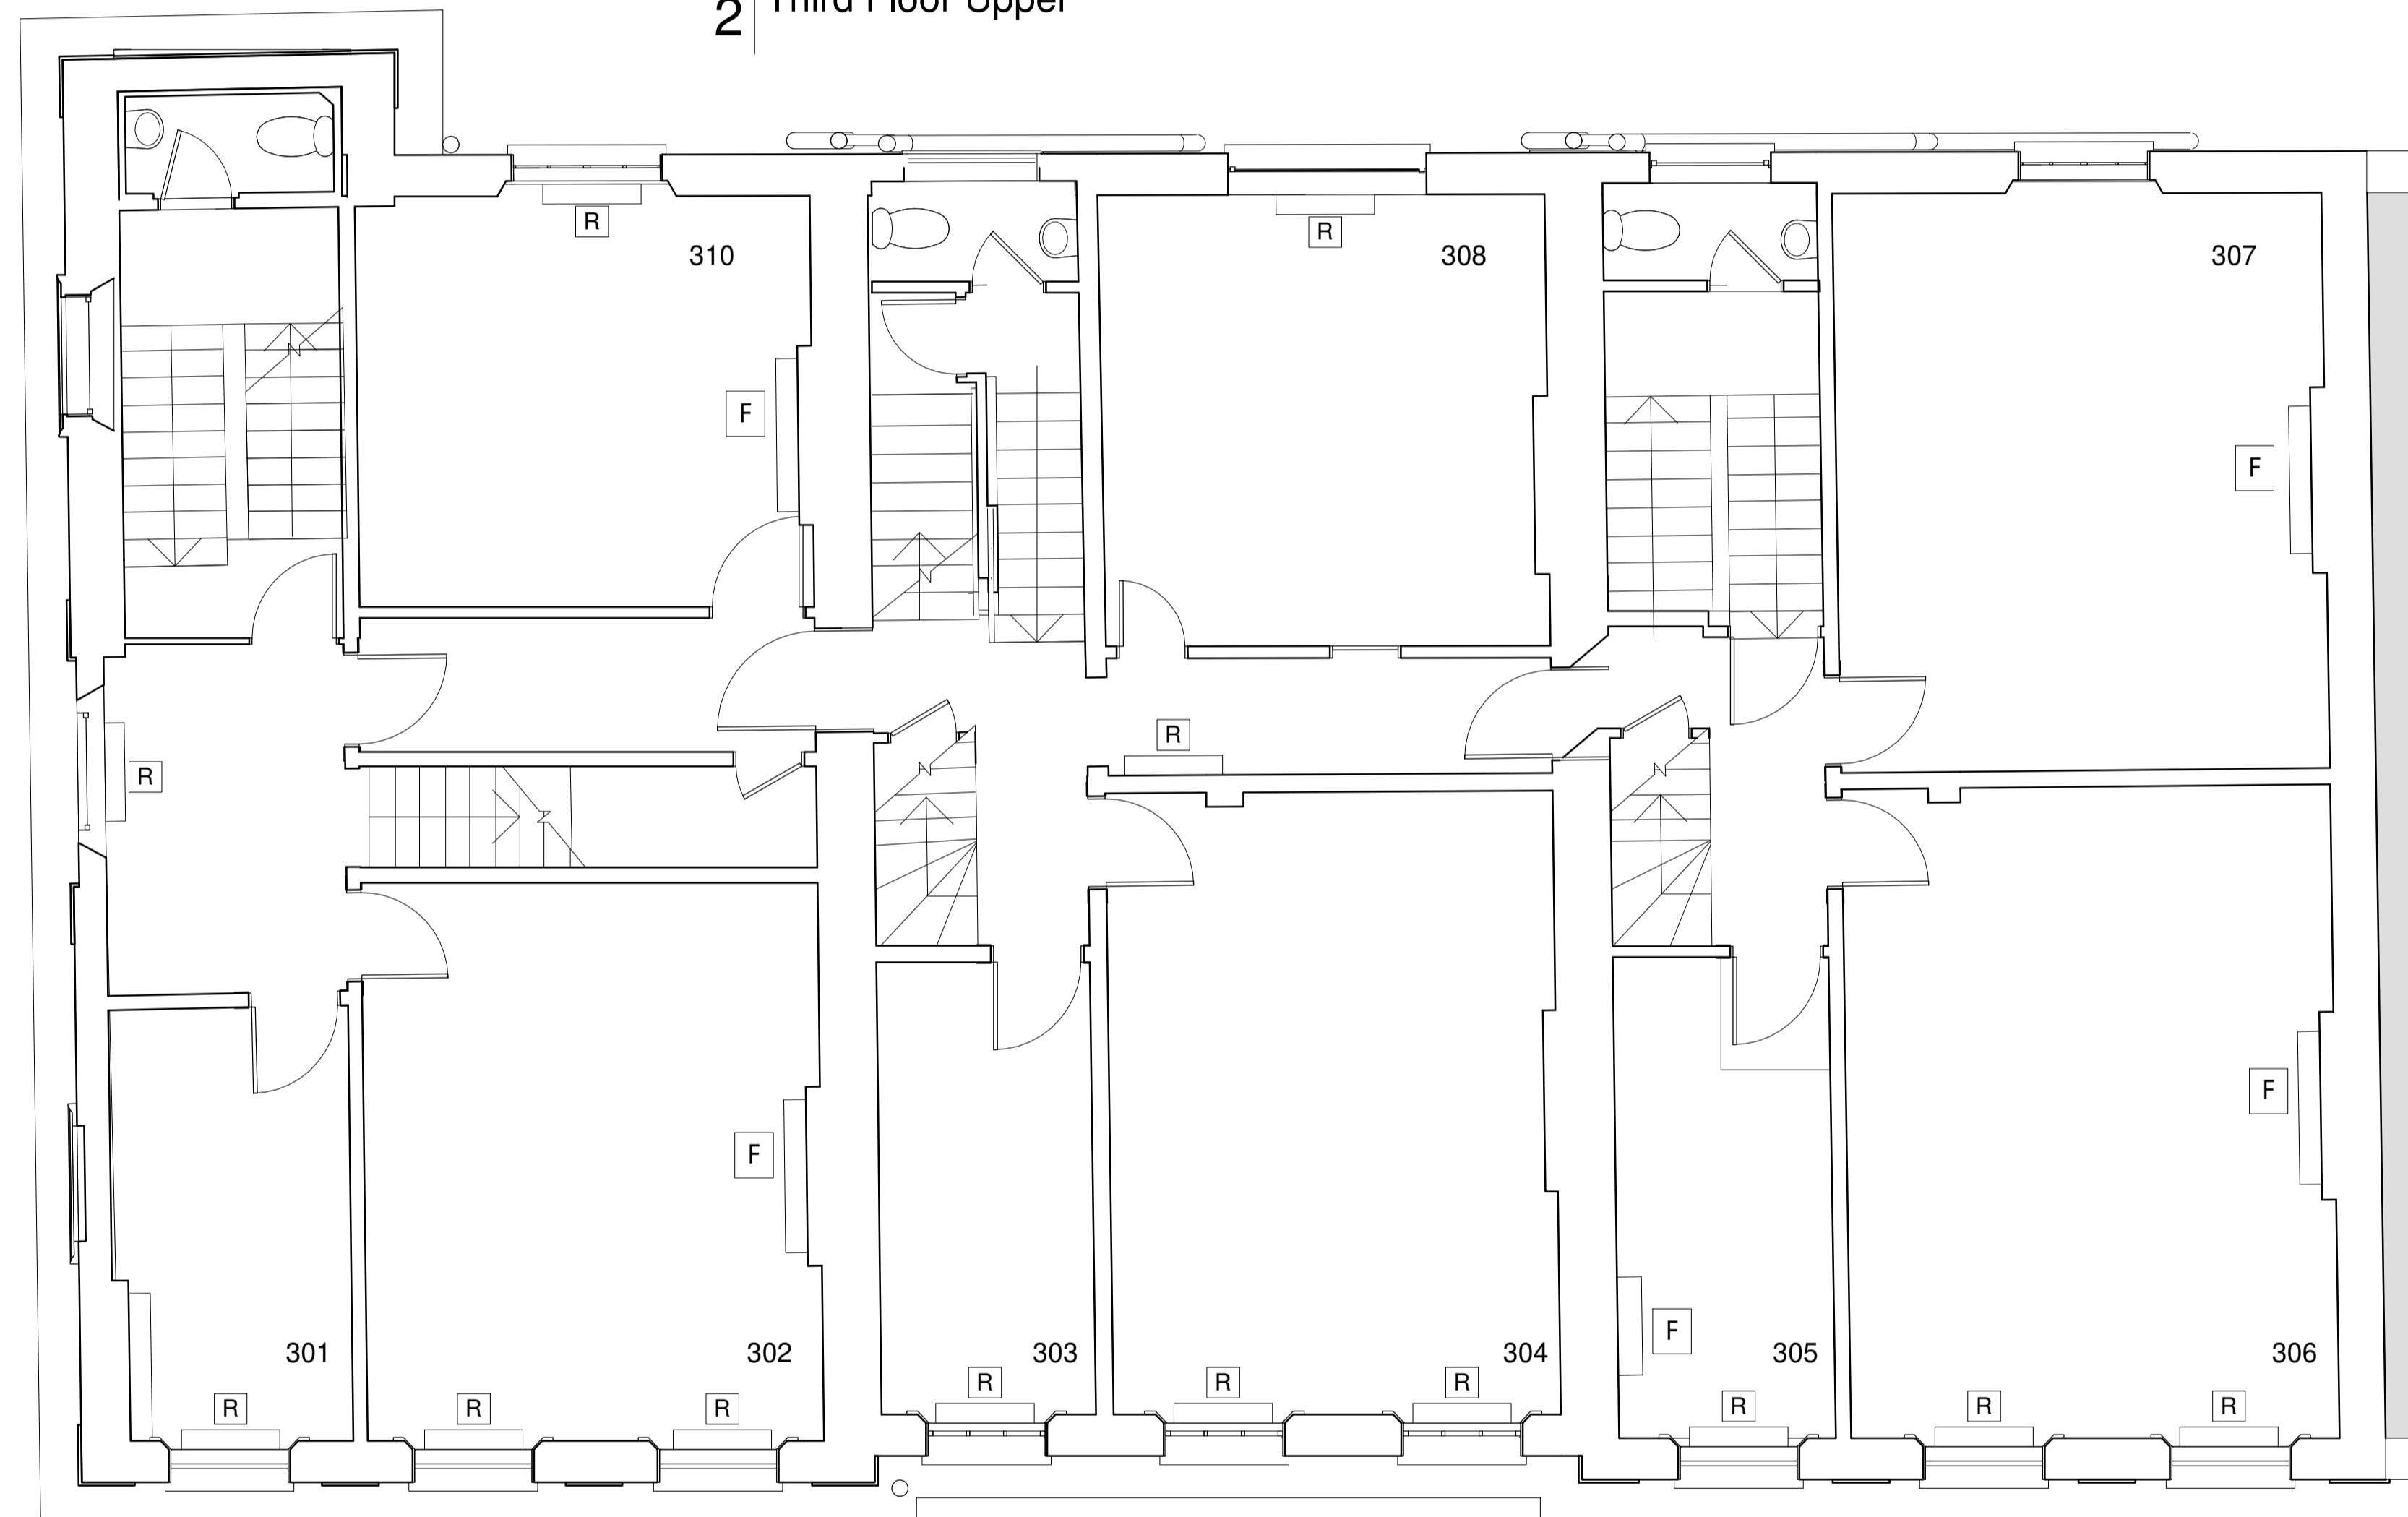

R Radiator F Fireplace

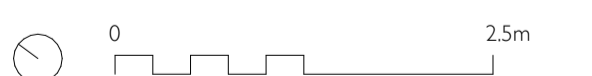

**Nicholas Hare Architects**  
3 Bamsbury Square London NI 1JL

telephone +44 (0)20 7619 1670  
fax +44 (0)20 7619 1671  
e-mail info@nicholashare.co.uk

project UCL SEPP Gordon Square  
for UCL  
site GA Plan-Existing-Third Floor Level