


Ceiling type C-05 at roof level above WC suspended ceiling

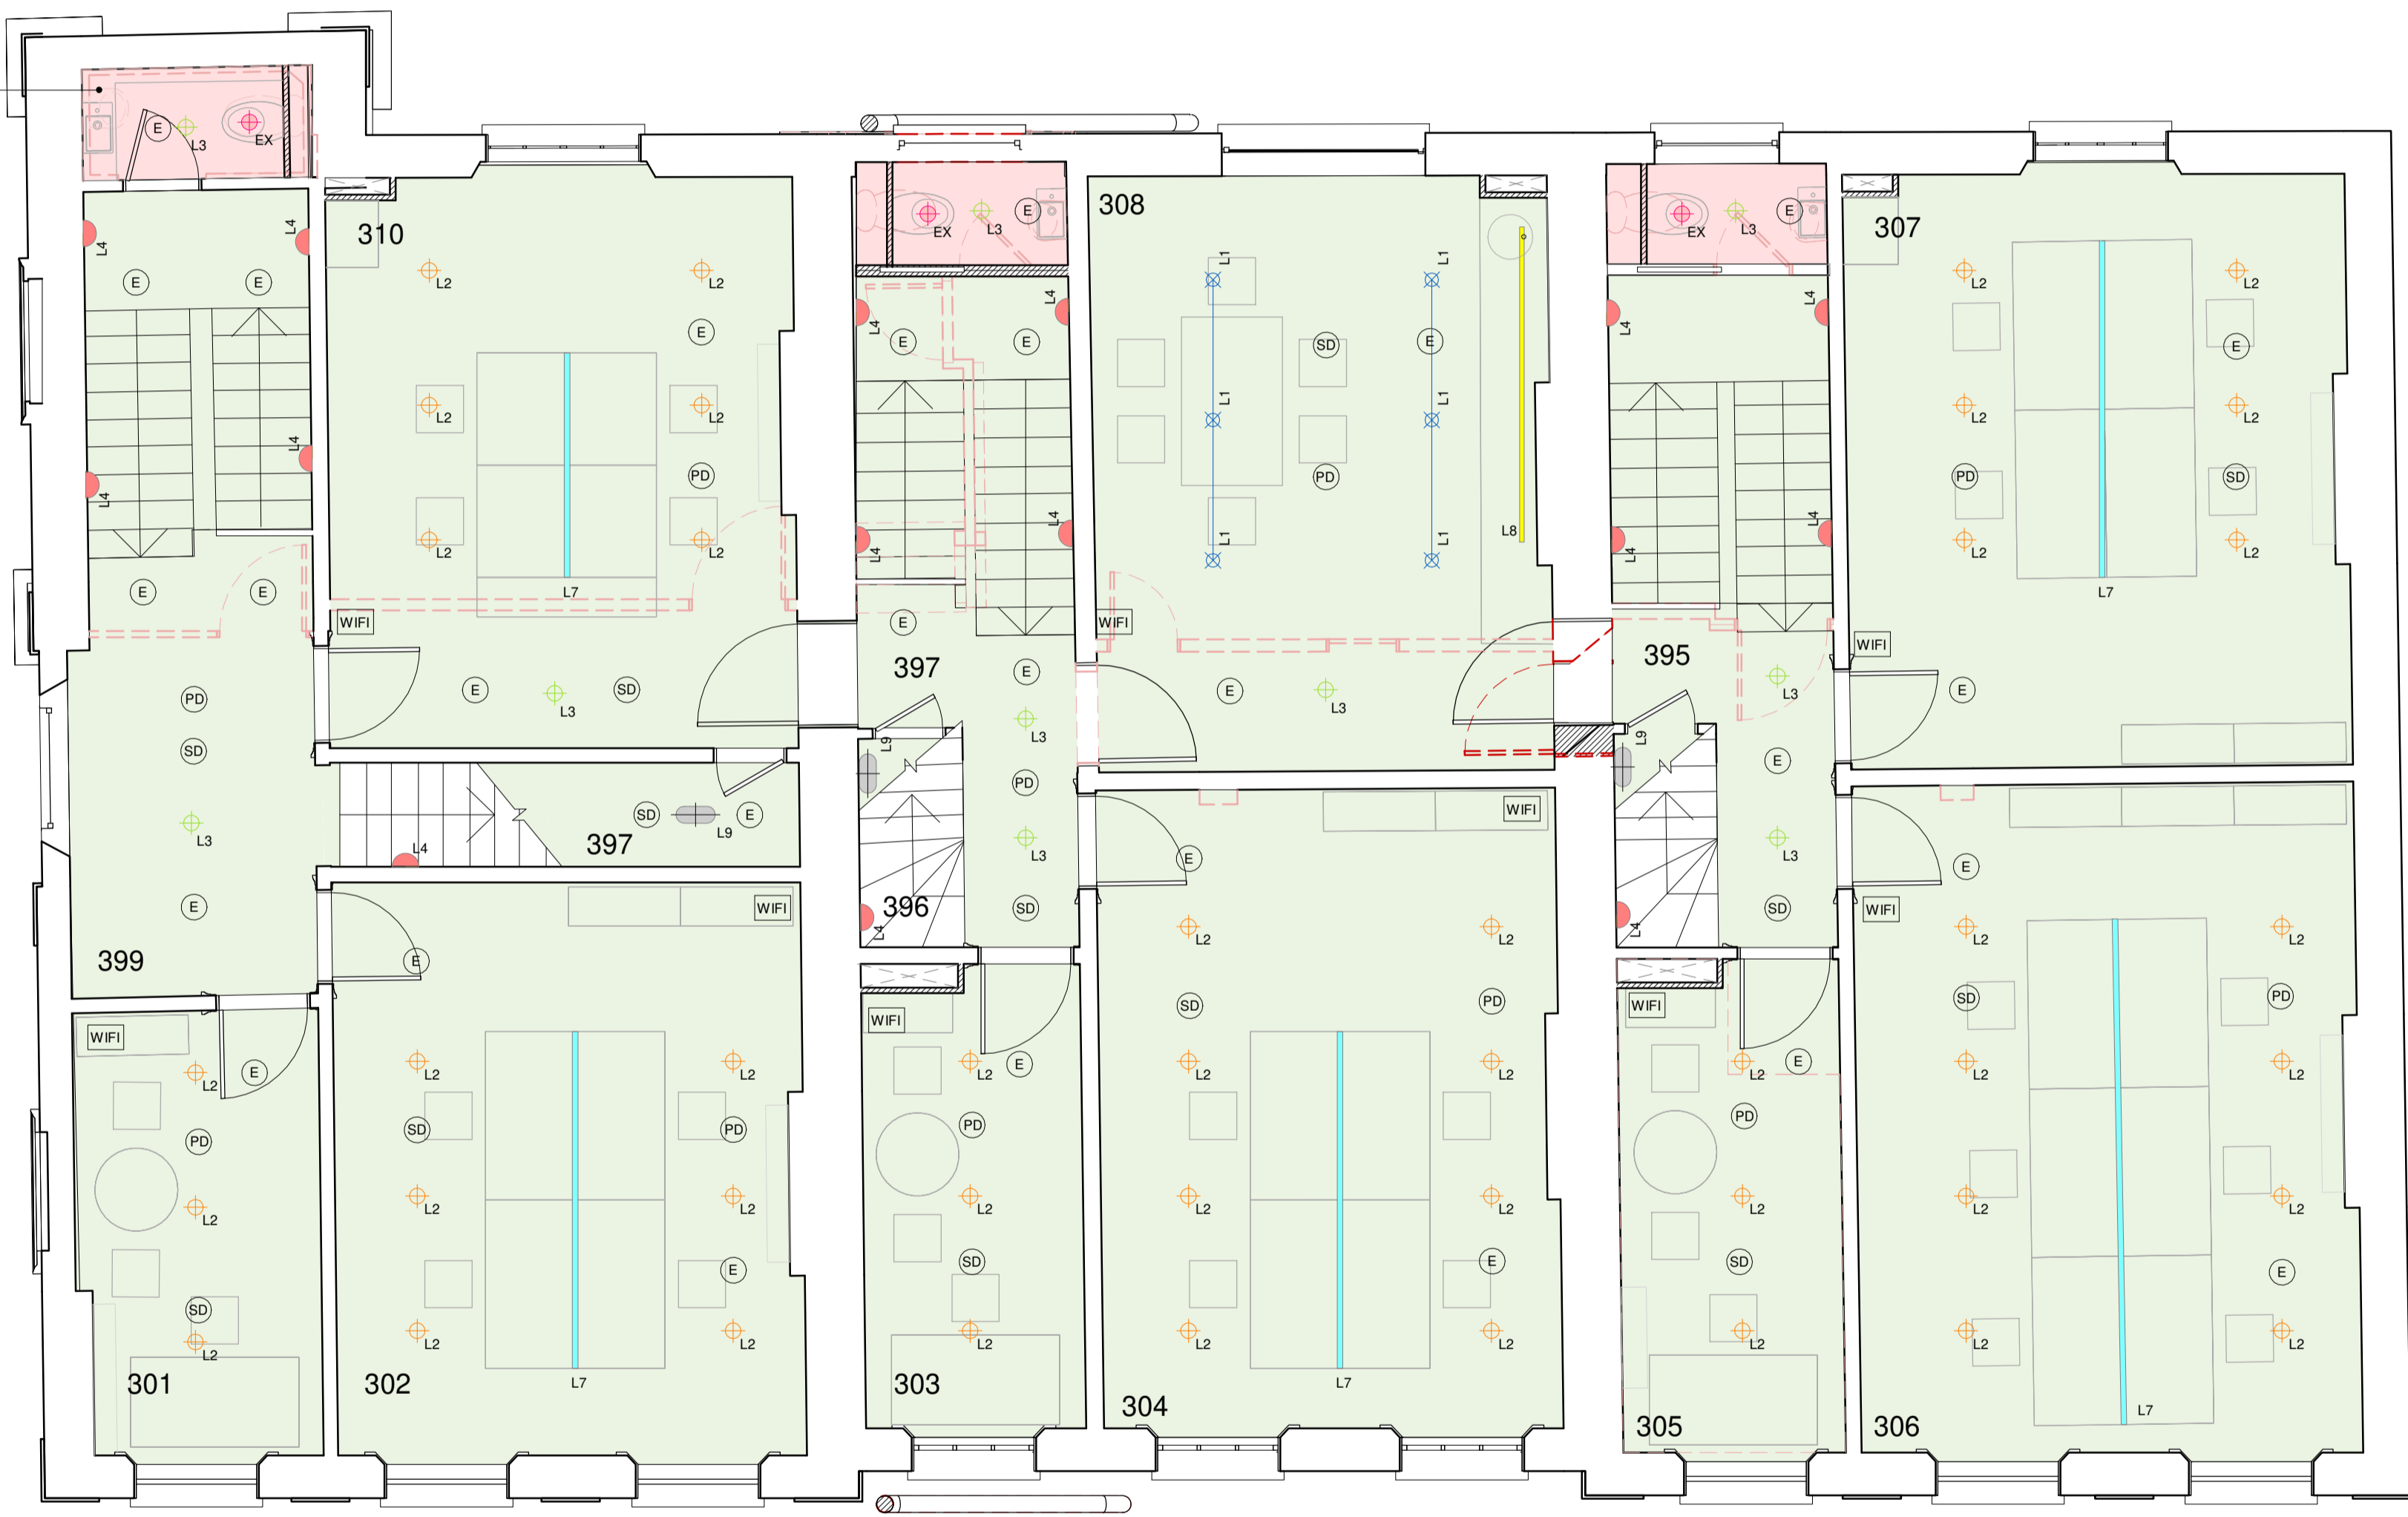

**Ceilings Strategy - Colour Key**

- Type 1**  
Retain and paint existing ceilings, cornices and ceiling mouldings. Restore and make good to missing parts.
- Type 2**  
Make good existing ceilings and paint
- Type 3**  
New plasterboard ceiling (FR 60min)
- Type 4**  
New suspended plasterboard ceiling (FR 60min)
- Type 5**  
Insulated plasterboard to provide thermal upgrade.
- Type 6**  
Mass barrier acoustic ceiling (FR 60min)
- Class A Acoustic absorption

**Ceilings Strategy - Cornices Code**

- Existing Cornice and Rose-Original-Type A
- Existing Cornice - Original - Type B
- Existing Cornice - Not Original
- New Cornice - to match existing
- Not original Cornice to be omitted

**Ceilings Strategy - Symbols Key**

- L1** Adjustable downlights on track
- L2** Surface mounted LED downlight
- L3** Recessed LED downlight (including IP rated fittings to required areas)
- L4** Wall mounted light (uplight and downlight)
- L5** Decorative pendant downlight type 1 (with uplight component)
- L6** Decorative pendant downlight type 2
- L7** Suspended linear light
- L8** Concealed LED strip
- L9** Surface mounted light (stores and plant rooms)
- E1** External surface mounted light (uplight and downlight)
- Smoke Detector
- Presence Detector
- Emergency Light Type 1 (internal)
- Emergency Light Type 2 (external)
- WiFi point
- WC Extract system

For detailed MEP layouts refer to Fowler Martin drawings

Final setting out of all fittings to be confirmed  
0 2.5m

**Nicholas Hare Architects**  
3 Bamsbury Square London NI 1JL  
telephone +44 (0)20 7619 1670  
for +44 (0)20 7619 1671  
e-mail info@nicholashare.co.uk

project UCL SEPP Gordon Square  
for UCL  
title RCP Plan-Third Floor

scale 1:50  
size A1  
drawing number SEPP-NHA-XX-03-DR-A-35054  
rev. 01

**THIRD FLOOR ROOM SCHEDULE**

Room Number	Room Name
301	Academic/PGR workspace
302	Academic/PGR workspace
303	Academic/PGR workspace
304	Academic/PGR workspace
305	Academic/PGR workspace
306	Academic/PGR workspace
307	Academic/PGR workspace
308	Kitchen / Social Space
310	Academic/PGR workspace
395	Stair
396	Storage
397	Storage
397	Stair
398	Stair
399	Stair

**Notes:**  
1. See GA plans for full details of plan alterations.  
2. Read in conjunction with SEPP-NHA-XX-XX-SH-A-42030 Outline Schedule of Works.