


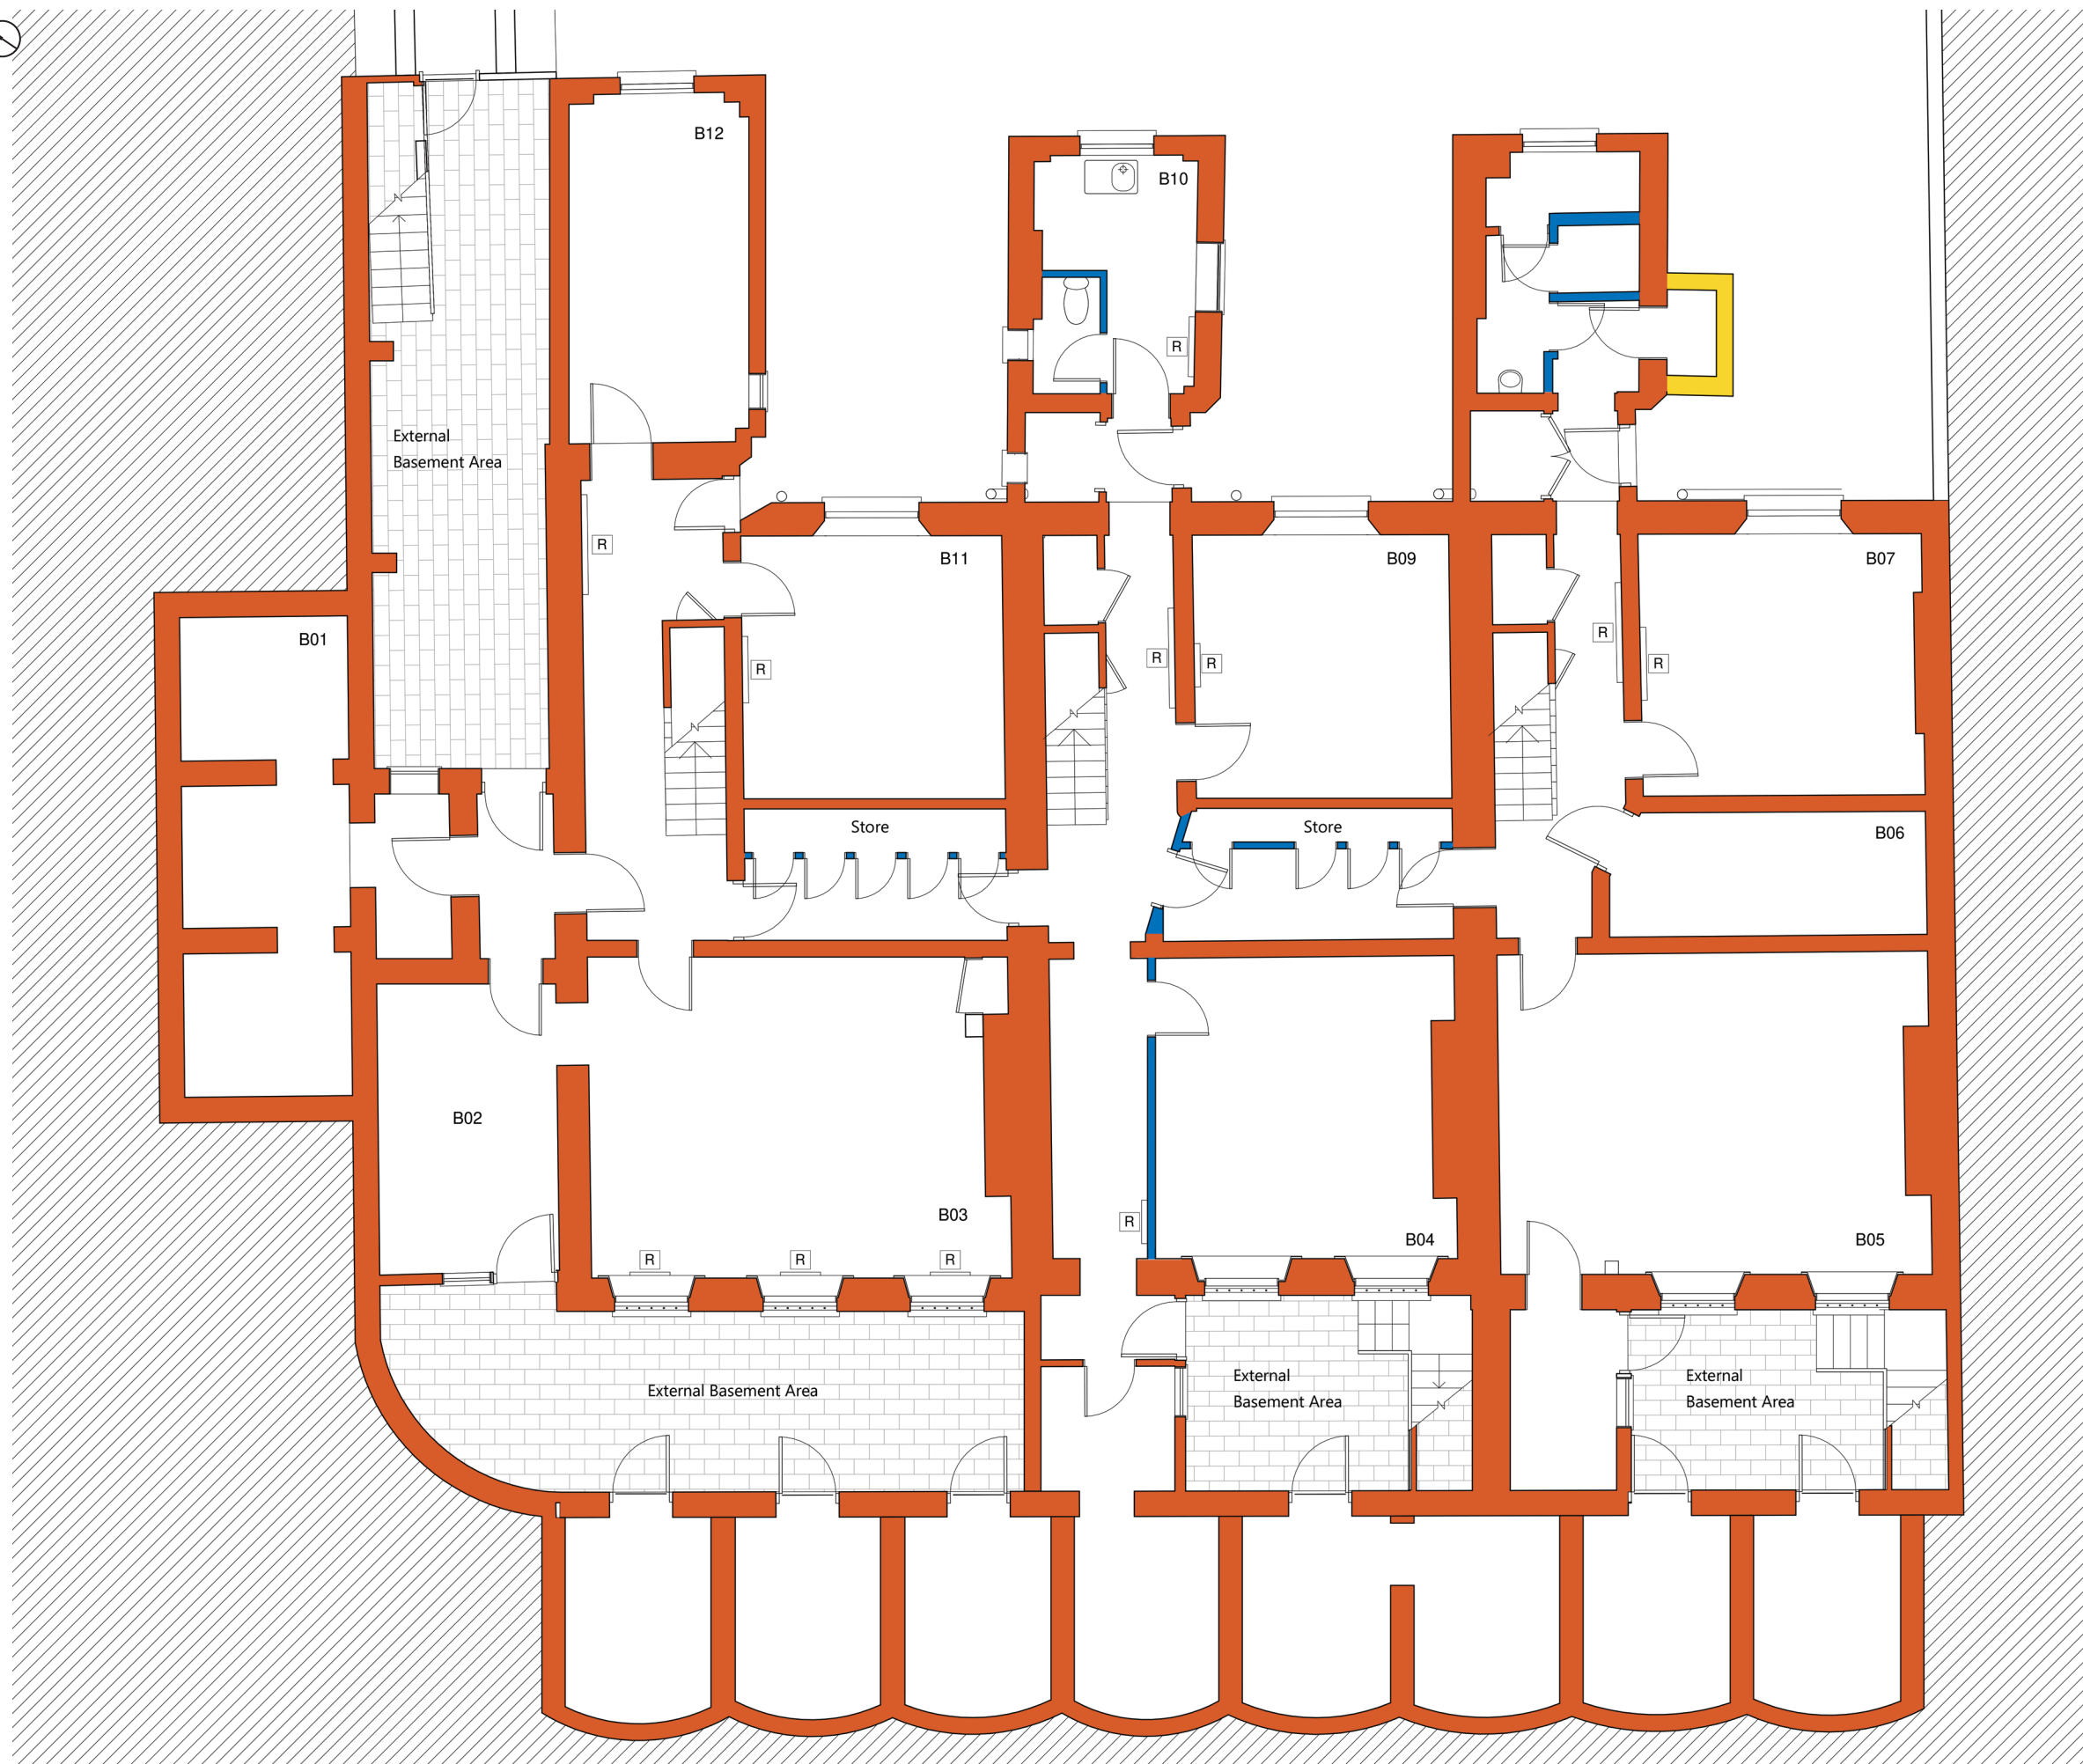

- Original fabric
- Other historic fabric
- Modern fabric

0 2.5m Scale 1:100


36-38 GORDON SQUARE	
LOWER GROUND FLOOR AGE OF FABRIC	
1564/160	
MAY 2019	Alan Baxter



- Original fabric
- Other historic fabric
- Modern fabric

0 2.5m Scale 1:100

36-38 GORDON SQUARE	
GROUND FLOOR AGE OF FABRIC	
1564/160	
MAY 2019	Alan Baxter

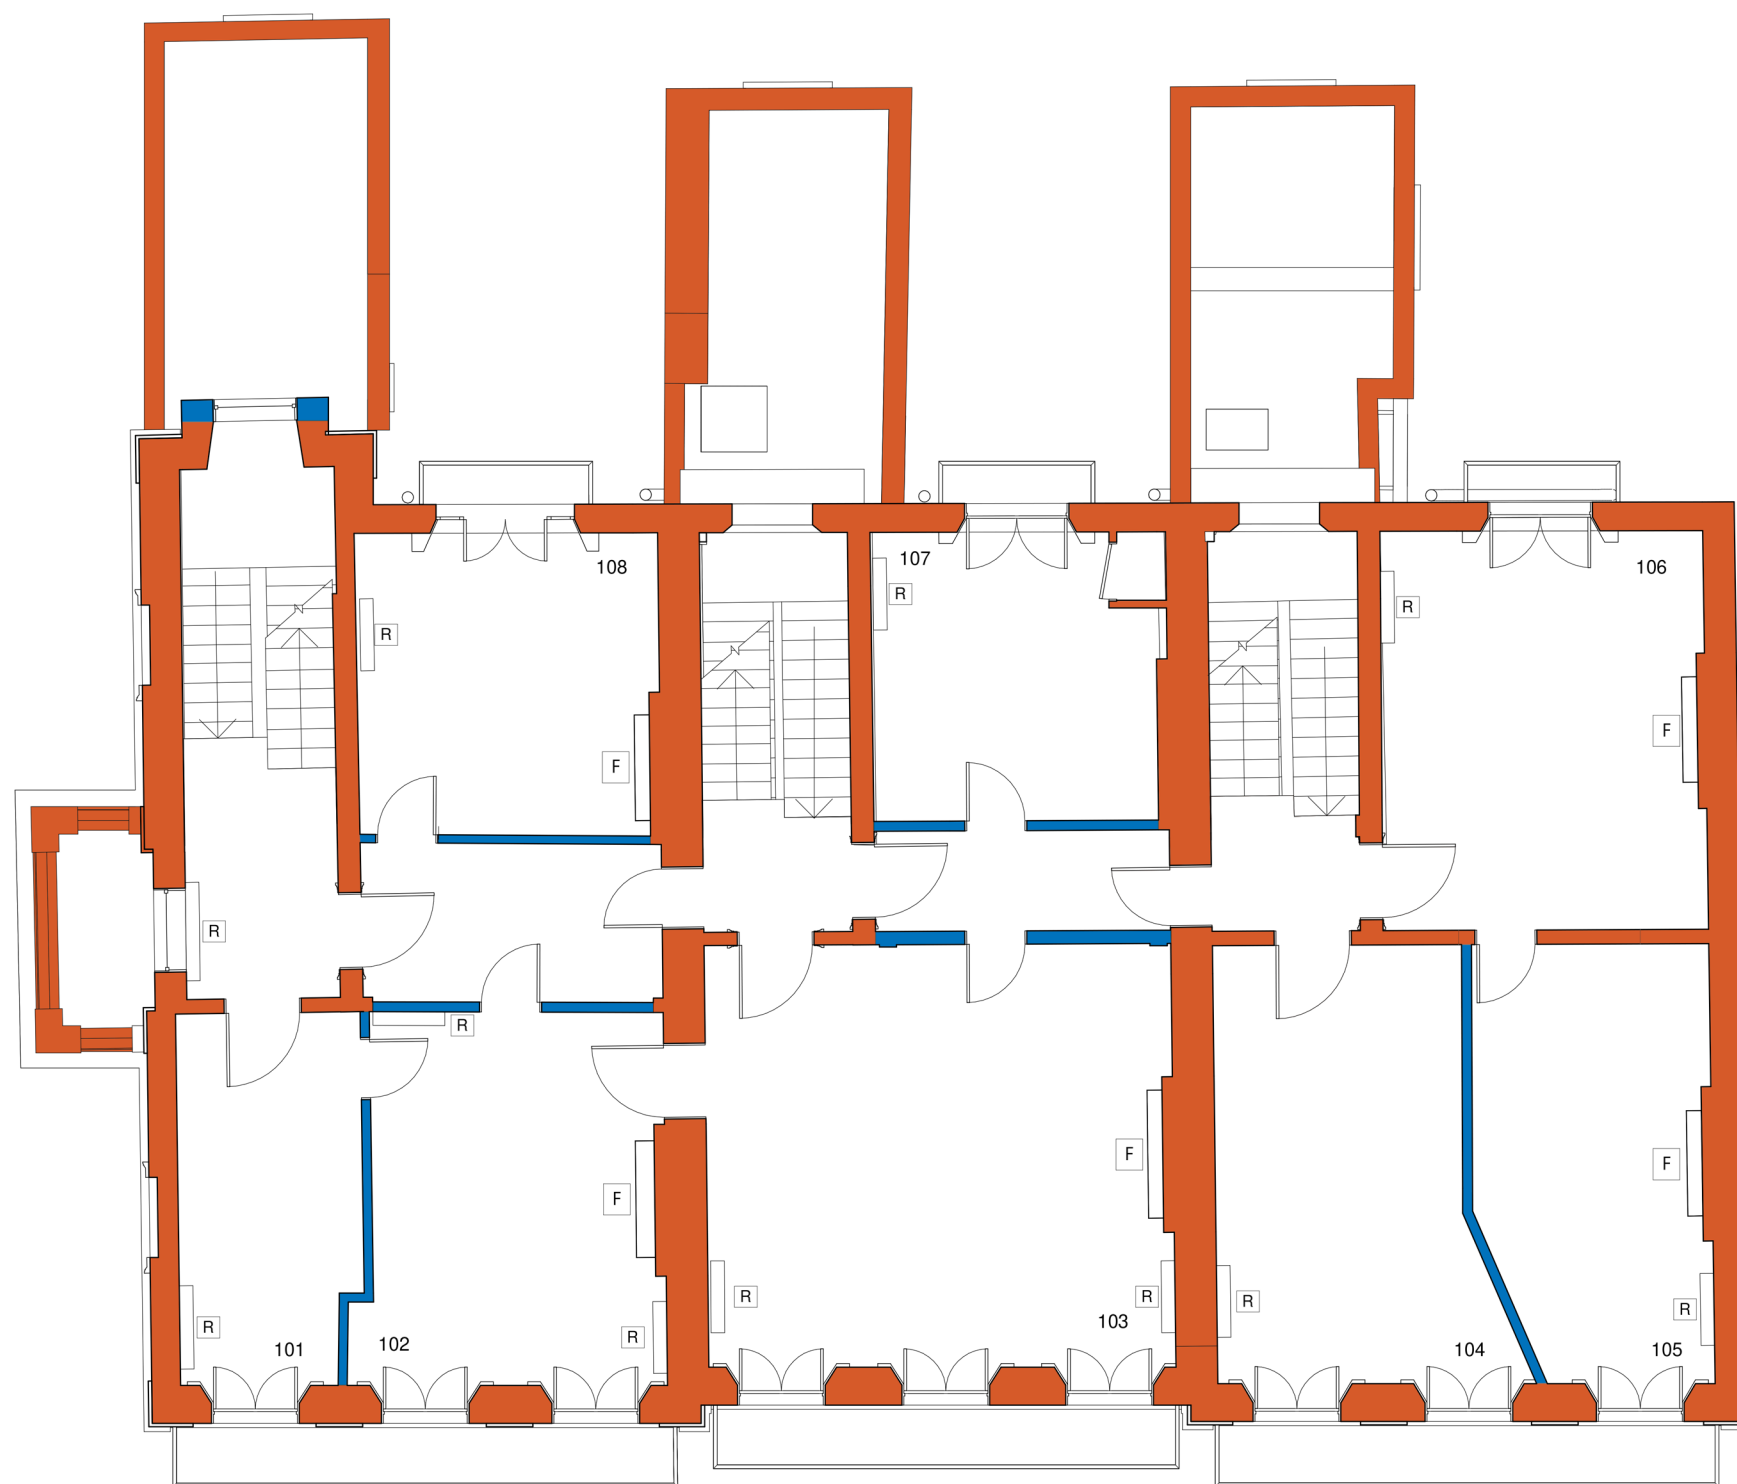


- Original fabric
- Other historic fabric
- Modern fabric

0 2.5m Scale 1:100

36-38 GORDON SQUARE	
FIRST FLOOR AGE OF FABRIC	
1564/160	
MAY 2019	Alan Baxter




- Original fabric
- Other historic fabric
- Modern fabric

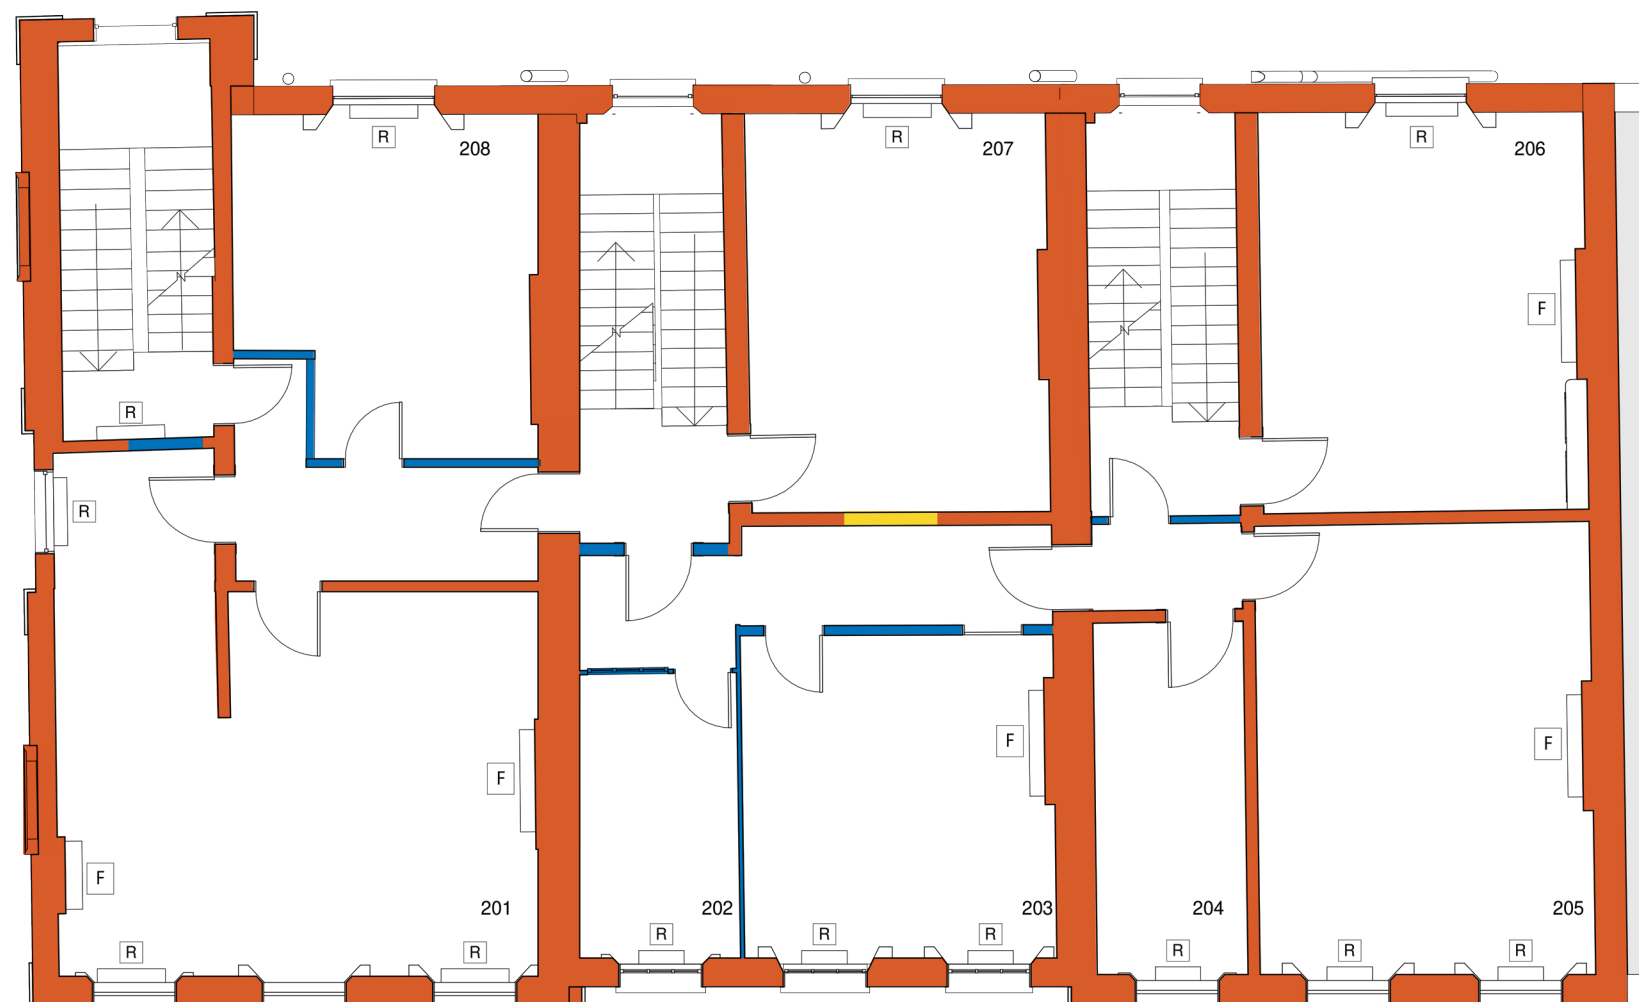

0 2.5m Scale 1:100

36-38 GORDON SQUARE	
SECOND FLOOR AGE OF FABRIC	
1564/160	
MAY 2019	Alan Baxter

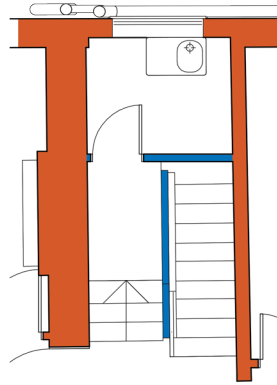

2 Third Floor Upper




- Original fabric
- Other historic fabric
- Modern fabric

0 2.5m Scale 1:100

36-38 GORDON SQUARE	
THIRD FLOOR AGE OF FABRIC	
1564/160	
MAY 2019	Alan Baxter



- Original fabric
- Other historic fabric
- Modern fabric

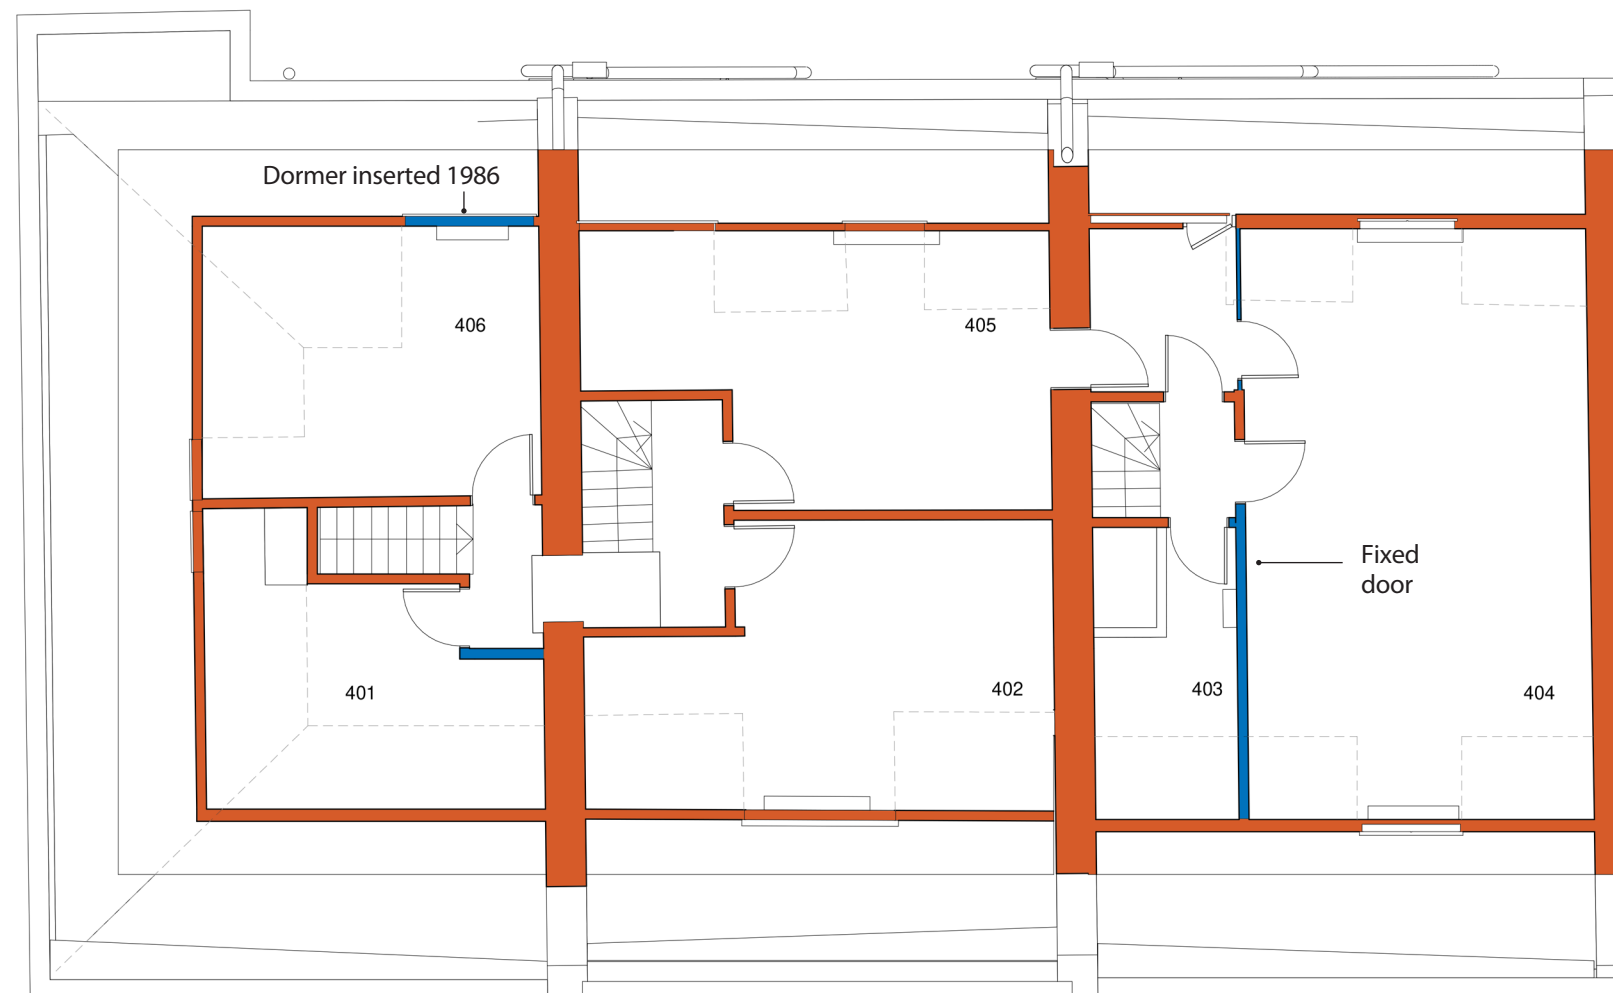

0 2.5m Scale 1:100

36-38 GORDON SQUARE	
FOURTH FLOOR AGE OF FABRIC	
1564/160	
MAY 2019	Alan Baxter