




**LOWER FLOOR**

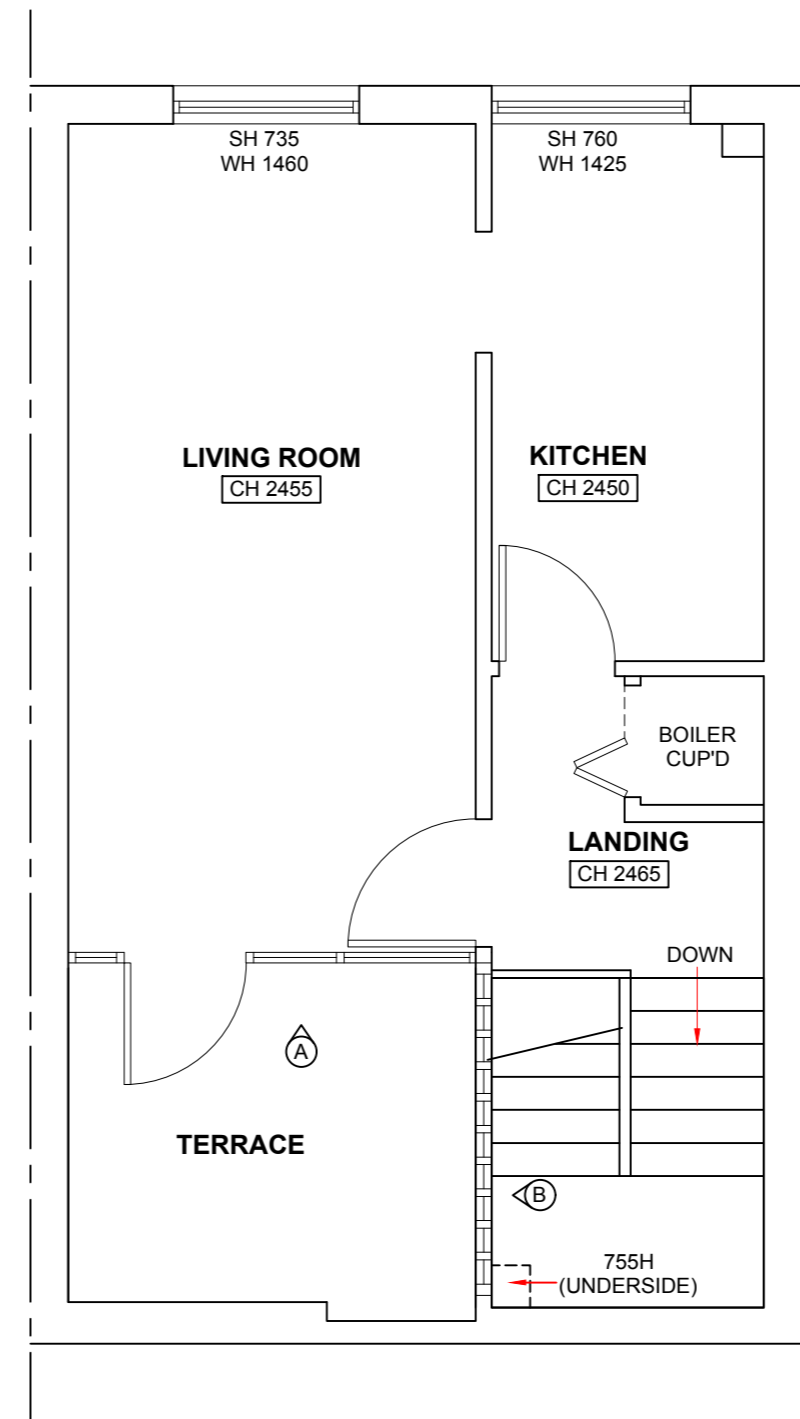

**UPPER FLOOR**

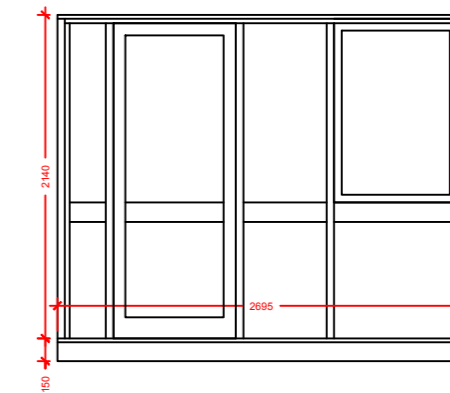

WINDOW DETAIL A

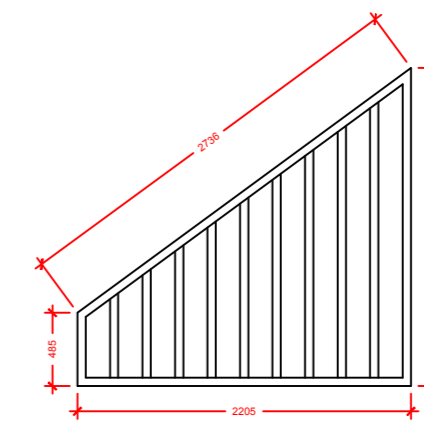

WINDOW DETAIL B

ROOM	AREA	LENGTH	WIDTH
BEDROOM 1	9.64sqm	3.55m	2.72m
BEDROOM 2	6.51sqm	3.15m	2.04m
BEDROOM 3	6.2sqm	3.15m	2.45m
BATHROOM	2.86sqm	1.91m	1.5m
HALLWAY	5.41sqm	2.99m	2.36m
CUPBOARD	1.45sqm	1.69m	0.82m
<b>TOTAL</b>	<b>32.07sqm</b>		

ROOM	AREA	LENGTH	WIDTH
LIVING ROOM	14.77sqm	5.48m	2.69m
KITCHEN	6.4sqm	3.56m	1.8m
LANDING	3.74sqm	2.1m	1.9m
STAIRS	3.92sqm	2.18m	1.8m
TERRACE	6.17sqm	2.69m	2.25m
<b>TOTAL</b>	<b>35sqm</b>		

