


**EXISTING MATERIALS KEY**

- (A)** CONCRETE BAND WITH INSET MOSAIC
- (B)** GLAZING
- (C)** CONCRETE BAND
- (D)** BRICKWORK
- (E)** SINGLE GLAZED BEDROOM WINDOWS
- (F)** METAL LOUVRES

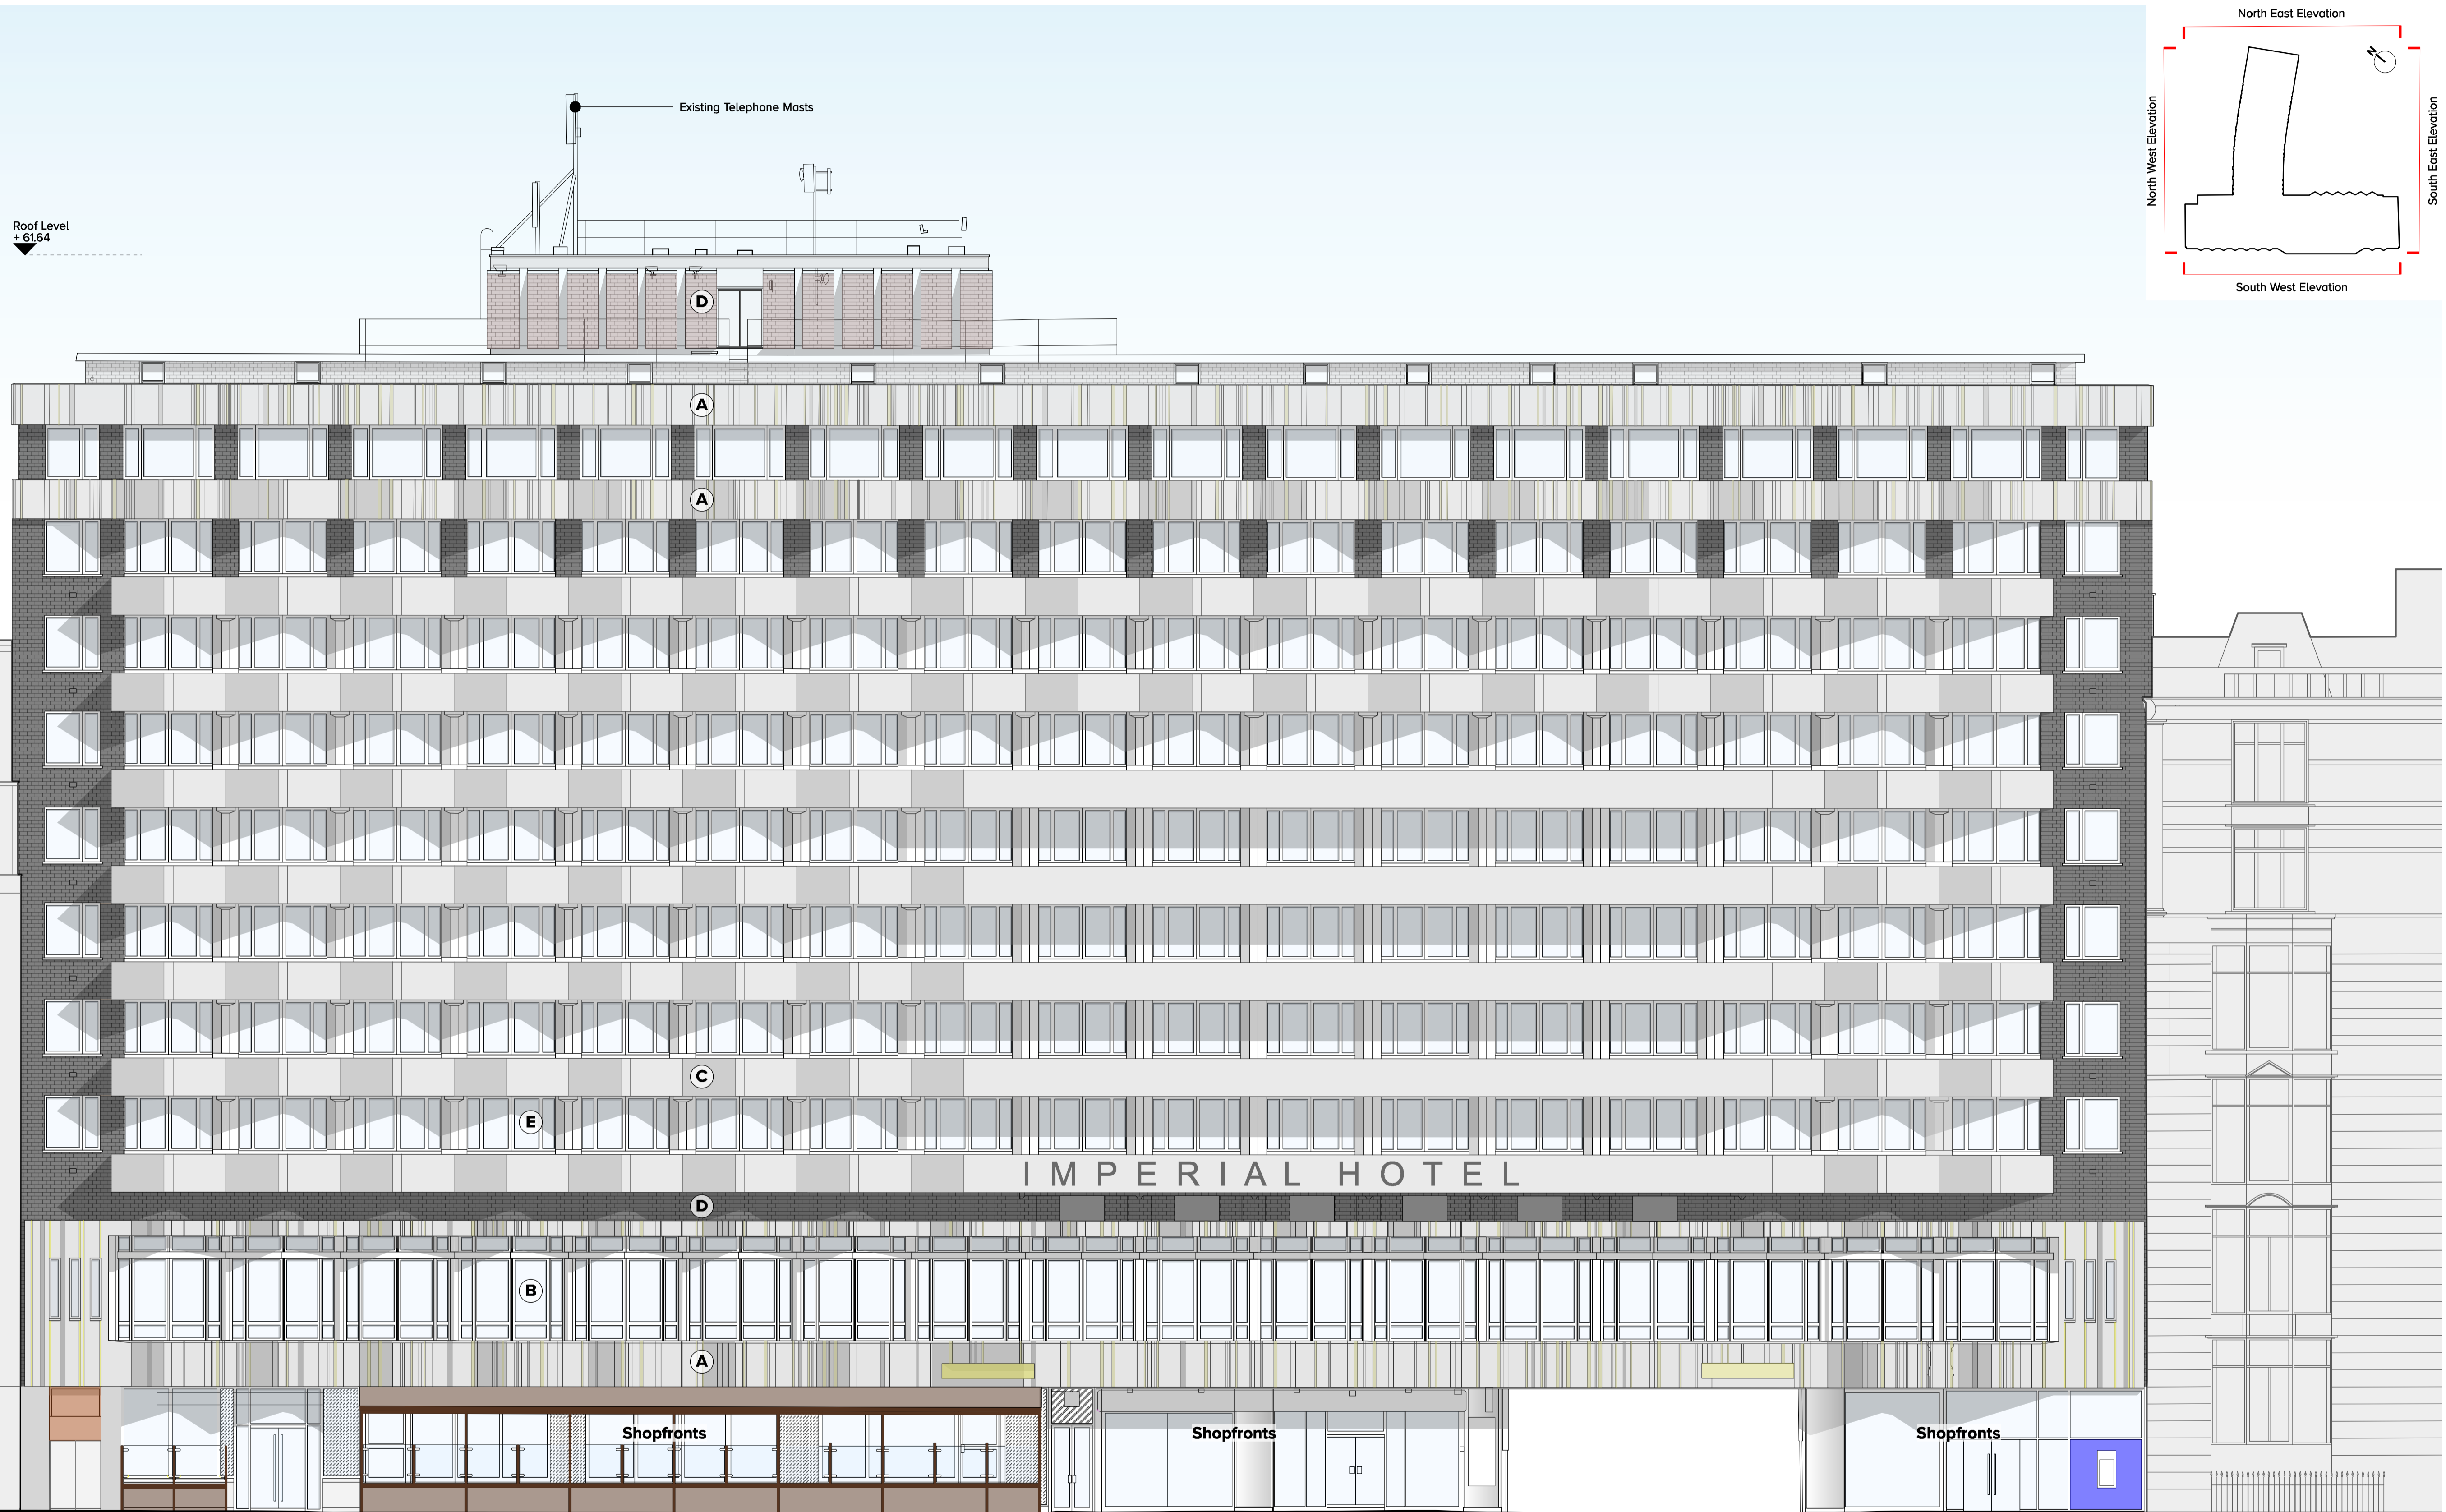

**Service Riser +53.71**

**Tenth Floor Level +56.98**

**Ninth Floor Level +54.26**

**Eighth Floor Level +51.02**

**Seventh Floor Level +48.20**

**Sixth Floor Level +45.38**

**Fifth Floor Level +42.56**

**Fourth Floor Level +39.74**

**Third Floor Level +36.92**

**Second Floor Level +34.10**


**Mezzanine Floor Level +32.07**

**First Floor Level +29.68**

**Ground Floor Level +24.71**



**Sources:**  
 Survey supplied by Maltby Surveys. Original elevation data received April 2018, with updates October 2018 and March 2019.

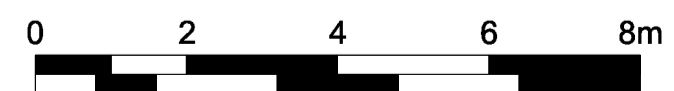

Revisions: A LGB JLS 26/04/19 Planning Issue.

**PLANNING**

scale 1:100 @ A1 date 15/03/2019  
 drawn LGB checked JLS  
 www.cube-designltd.co.uk T: 01425 481999  
**1289 - P1028 - A**  
 cube\_design ©