


EXISTING MATERIALS KEY	
A	CONCRETE BAND WITH INSET MOSAIC
B	GLAZING
C	CONCRETE BAND
D	BRICKWORK
E	SINGLE GLAZED BEDROOM WINDOWS
F	METAL LOUVRES

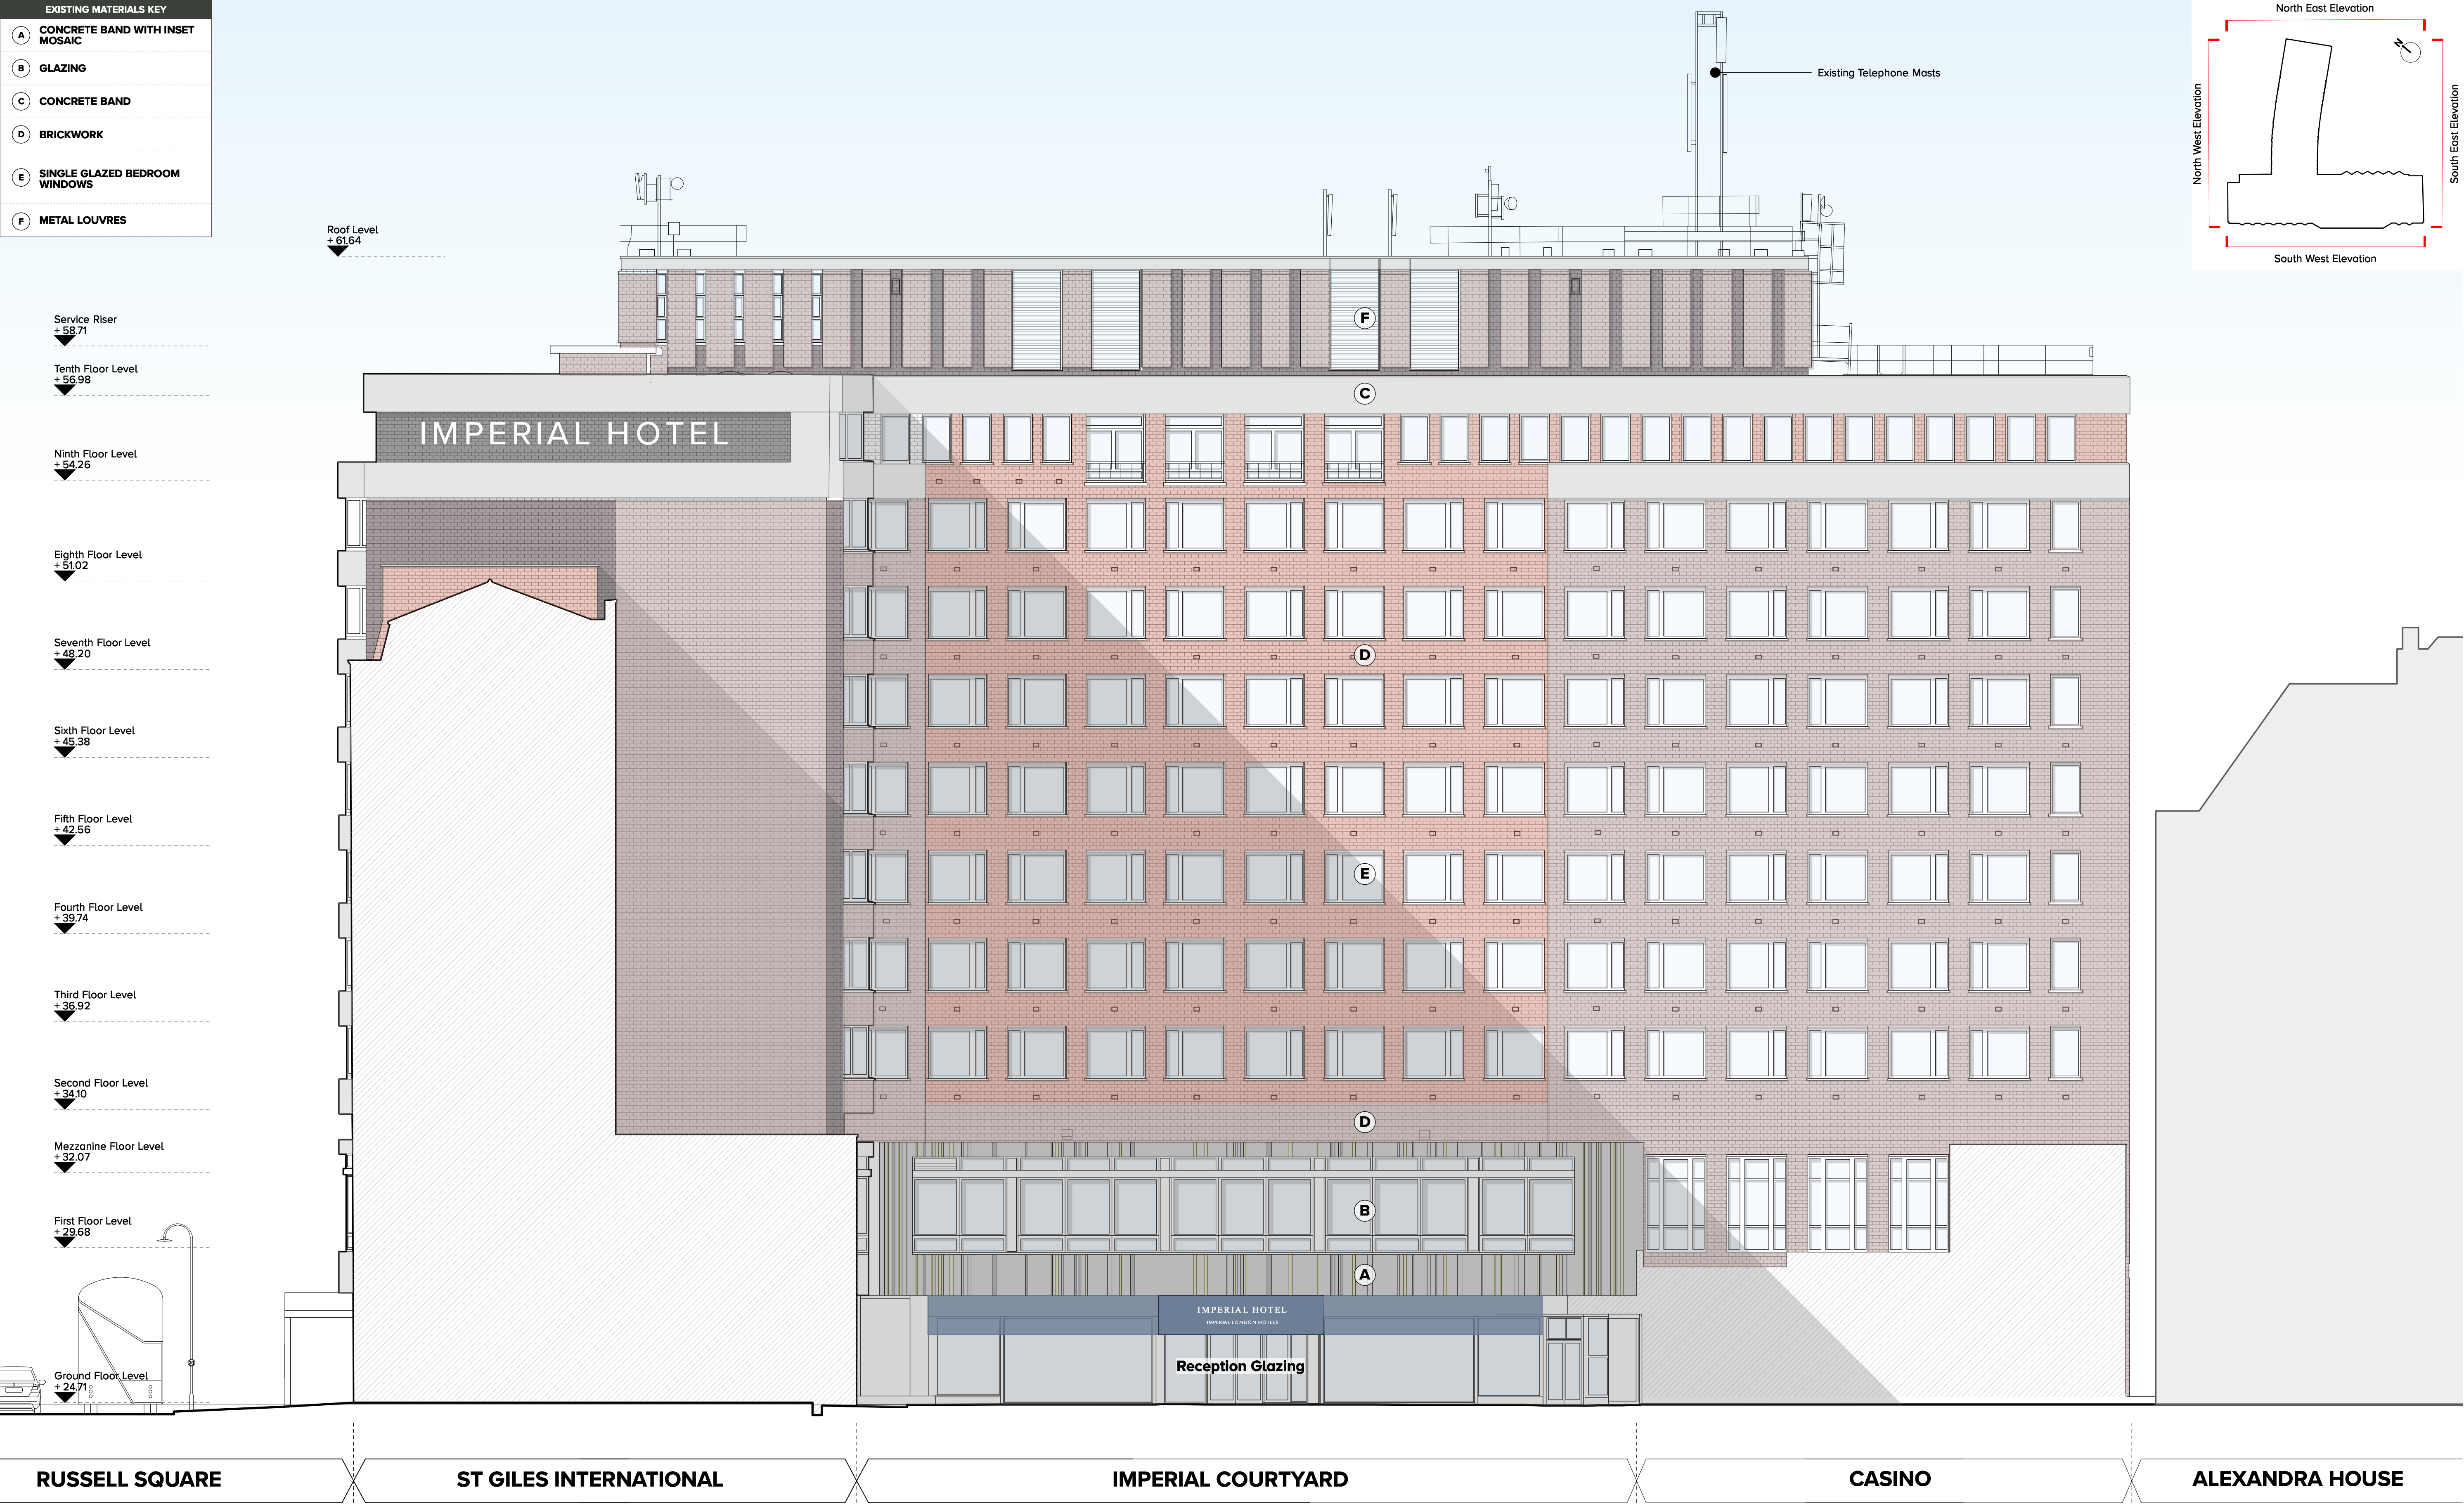

Sources:
Survey supplied by Maltby Surveys. Original elevation data received April 2018, with updates October 2018 and March 2019.