

**EXISTING MATERIALS KEY**

A	CONCRETE BAND WITH INSET MOSAIC
B	GLAZING
C	CONCRETE BAND
D	BRICKWORK
E	SINGLE GLAZED BEDROOM WINDOWS
F	METAL LOUVRES

Roof Level  
+61.64

Service Riser  
+58.71

Tenth Floor Level  
+56.98

Ninth Floor Level  
+54.26

Eighth Floor Level  
+51.02

Seventh Floor Level  
+48.20

Sixth Floor Level  
+45.38

Fifth Floor Level  
+42.56

Fourth Floor Level  
+39.74

Third Floor Level  
+36.92

Second Floor Level  
+34.10



Mezzanine Floor Level  
+32.07

First Floor Level  
+29.68

Ground Floor Level  
+26.71

Existing Telephone Masts

Flues to be removed  
under separate  
application -  
2019/2464/P

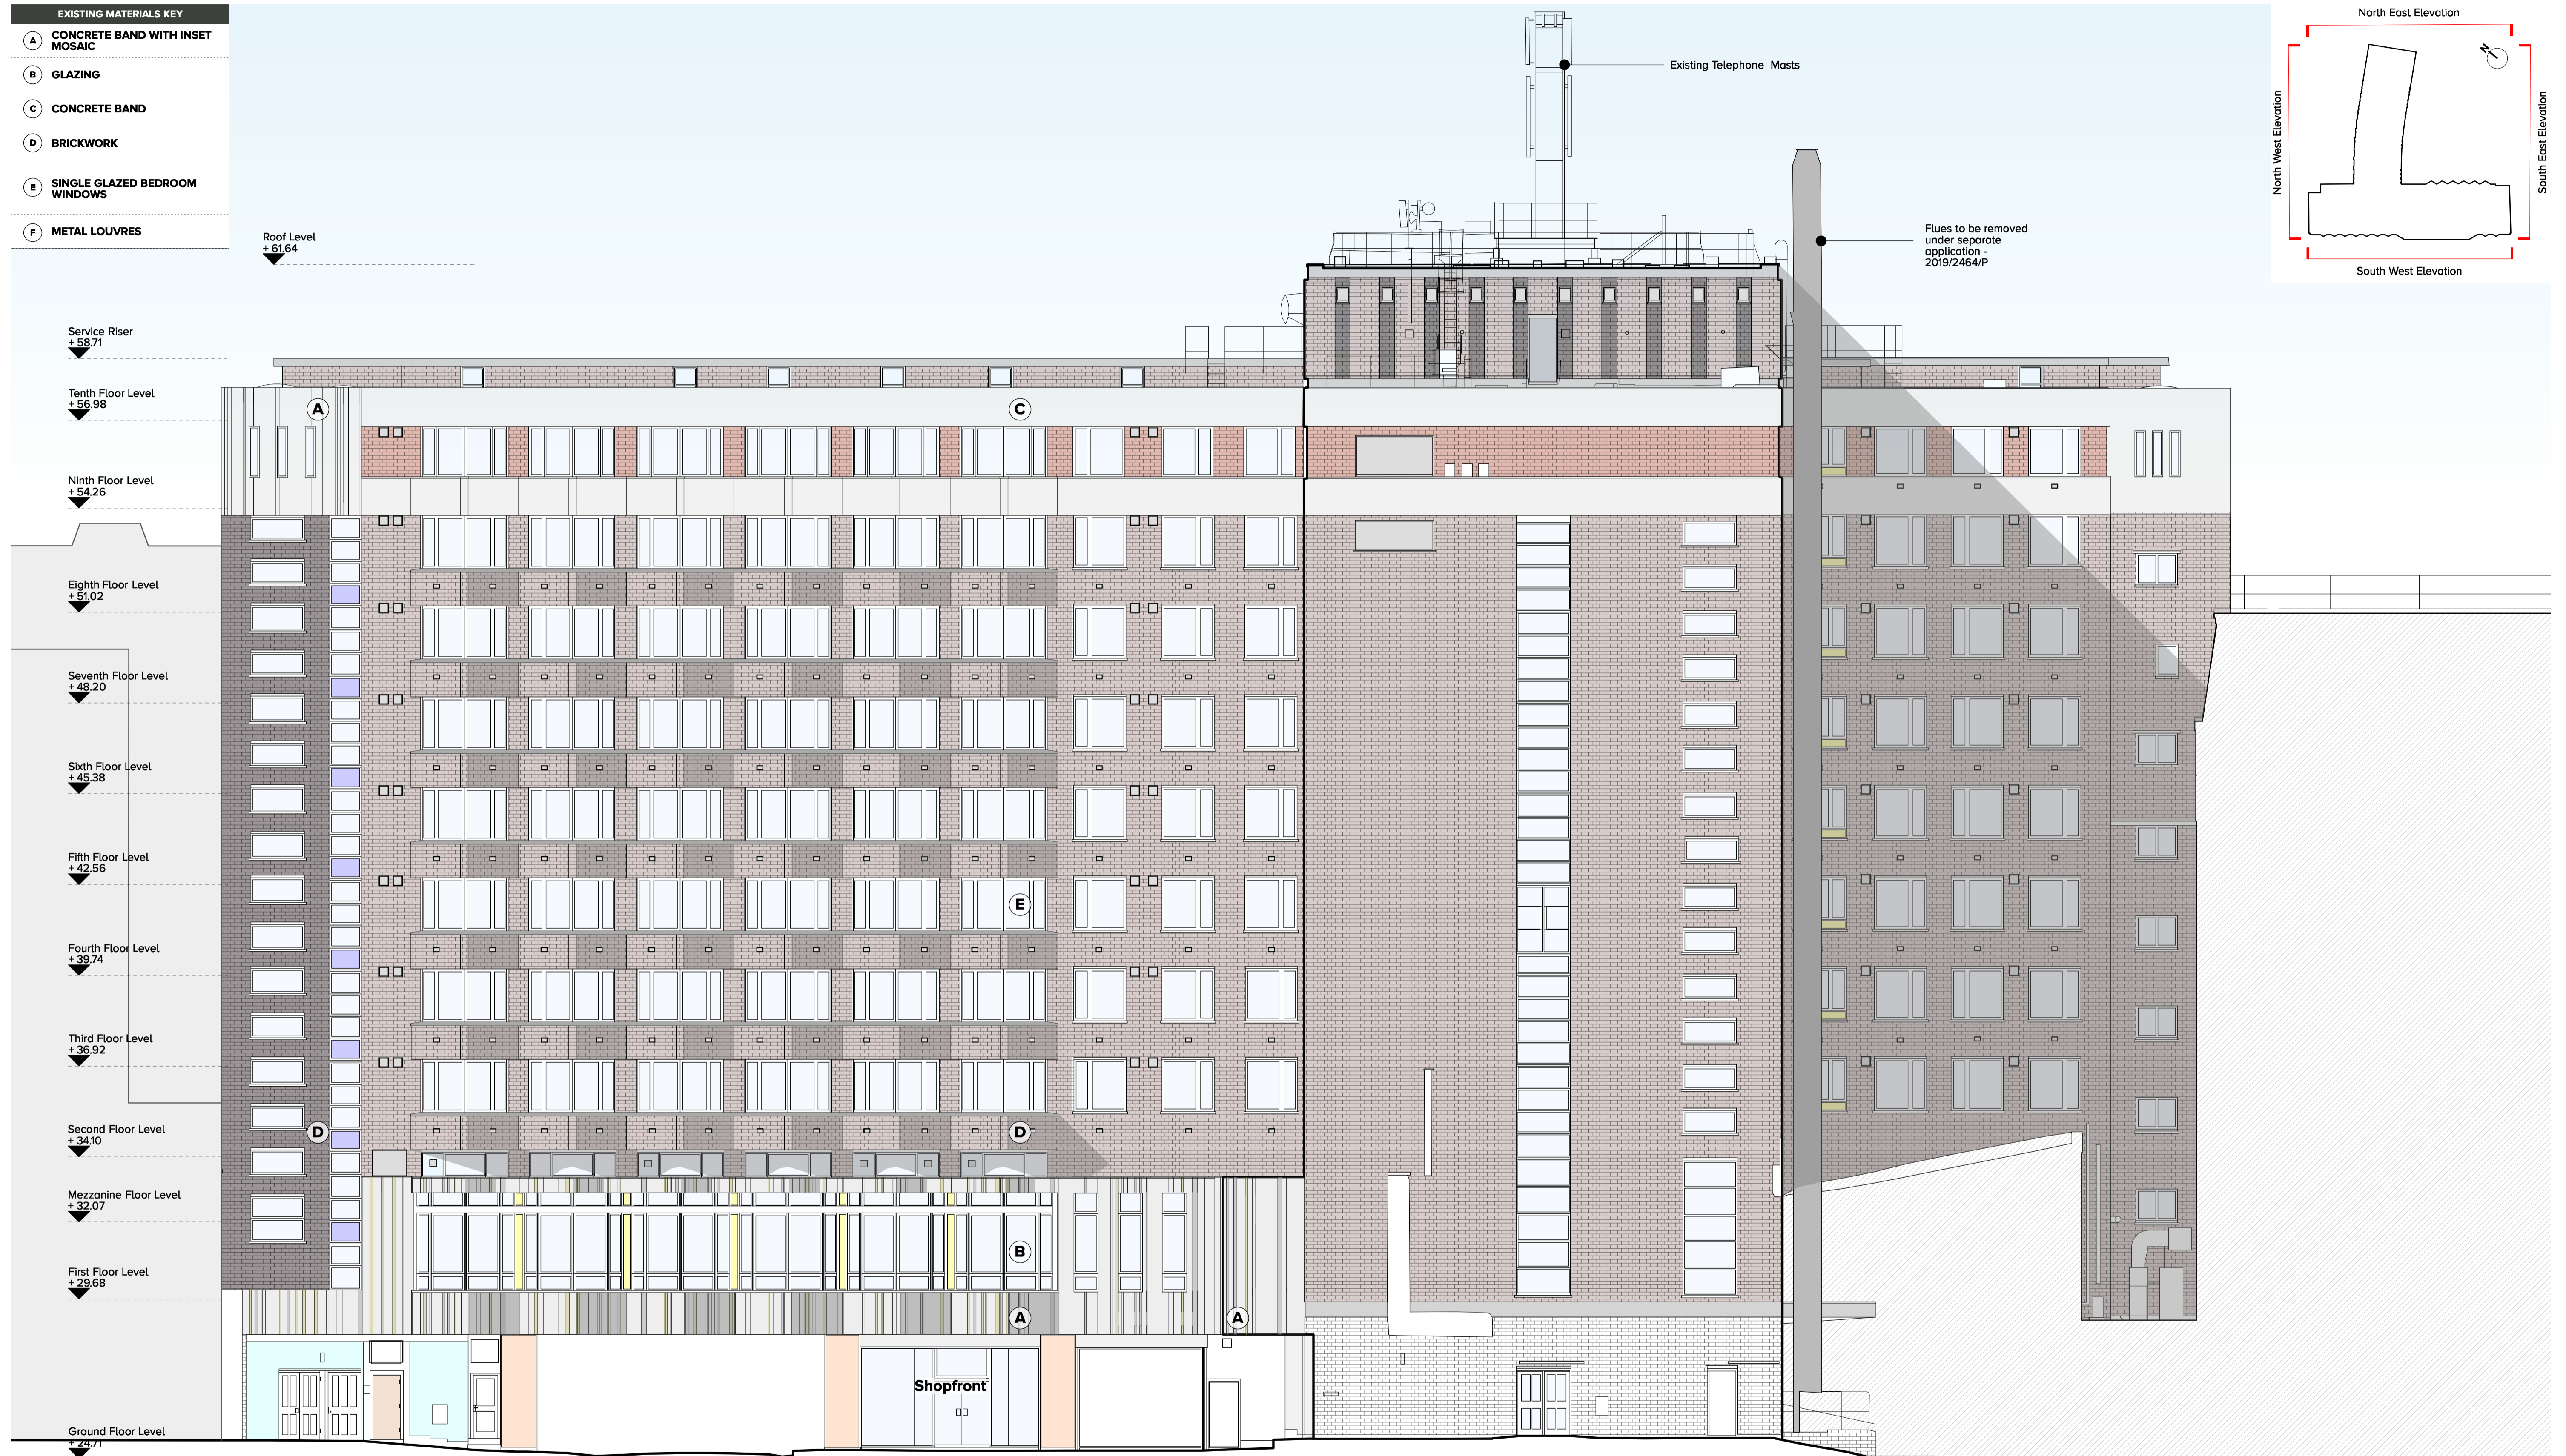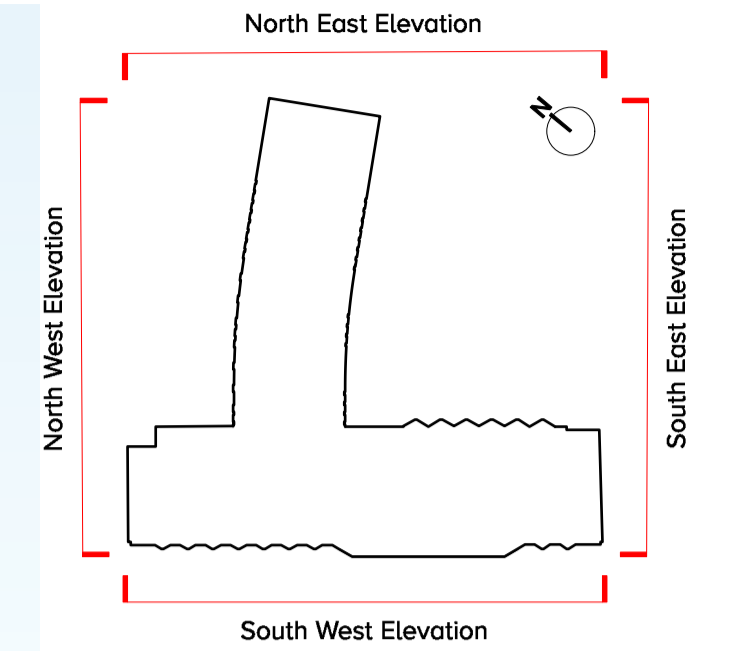

ST GILES  
INTERNATIONAL

IMPERIAL COURTYARD

VEHICLE & PEDESTRIAN  
ACCESS

IMPERIAL COURTYARD

IMPERIAL HOTEL

KITCHEN & SERVICE YARD

PRESIDENT HOTEL

**Sources:**  
Survey supplied by Maltby Surveys. Original  
elevation data received April 2018, with  
updates October 2018 and March 2019.

Revisions: A LGB JLS 26/04/19 Planning Issue.

