
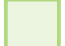
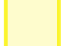
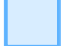
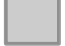
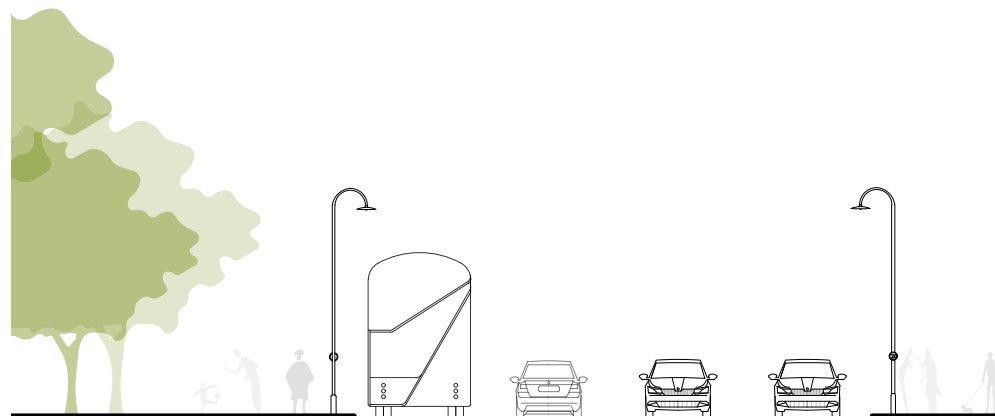
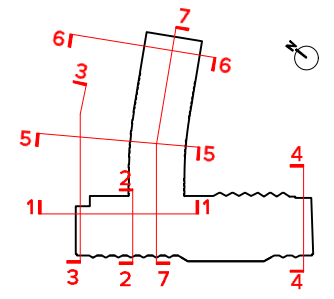


AREA TENURE


	BEDROOM ACCOMODATION
	PLANT SPACES
	PUBLIC ACCESS (RECEPTION / DINING, MEETING ROOMS ETC)
	SERVICE / STAFF AREAS
	STAIR CORES

LEVELS TAKEN FROM SURVEY DRAWINGS

Sources:
 Survey supplied by Maltby Surveys.
 Original elevation data received April 2018, with updates October 2018 and March 2019.



Parapet Level +57.81

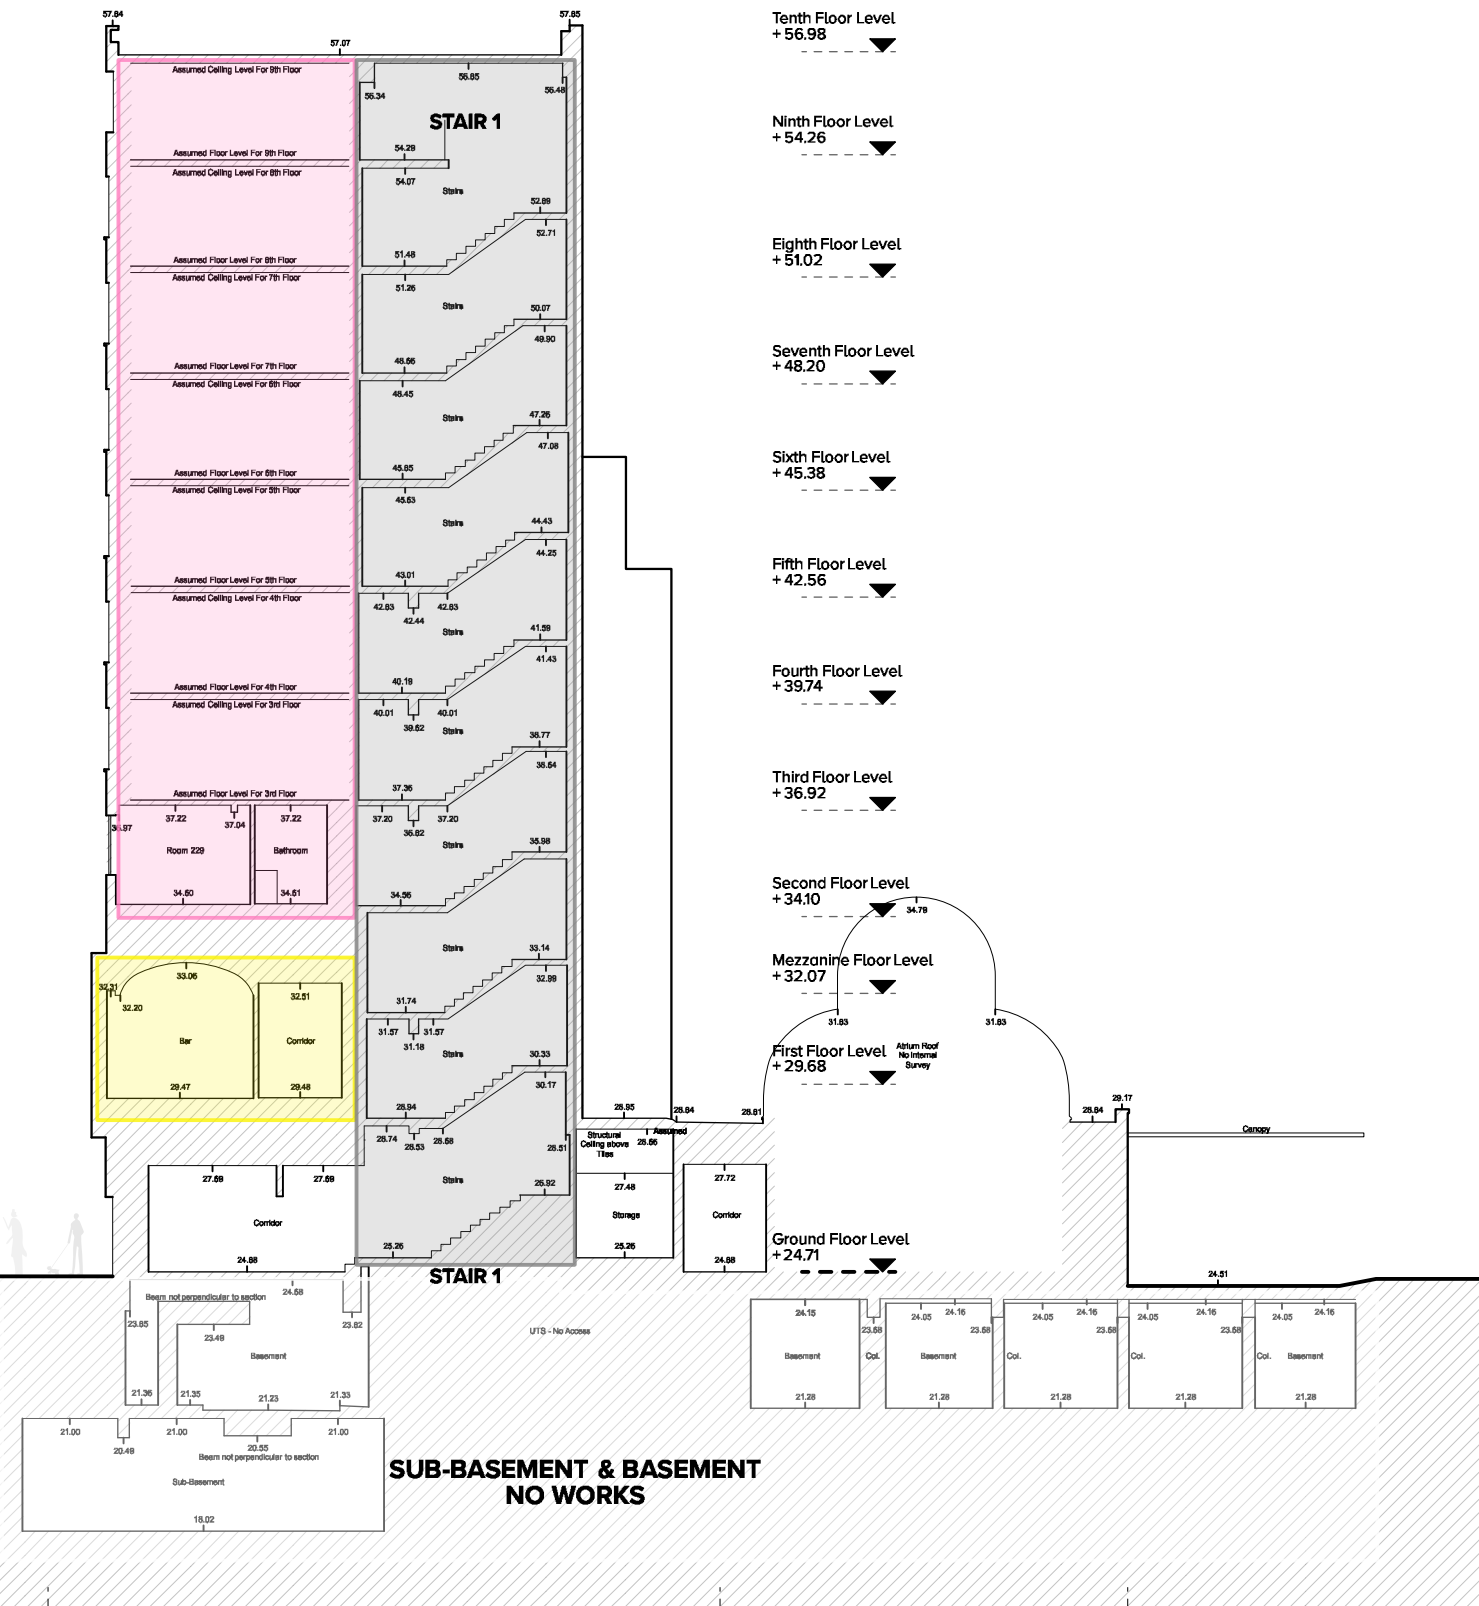

SUB-BASEMENT & BASEMENT
NO WORKS

Datum 16.00m

RUSSELL SQUARE

IMPERIAL HOTEL

ATRIUM BAR

SERVICE YARD

PRESIDENT HOTEL

