
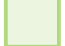



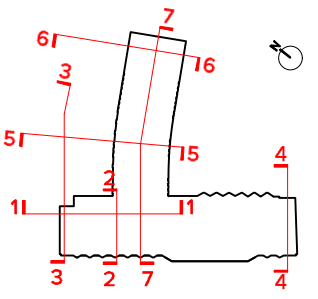
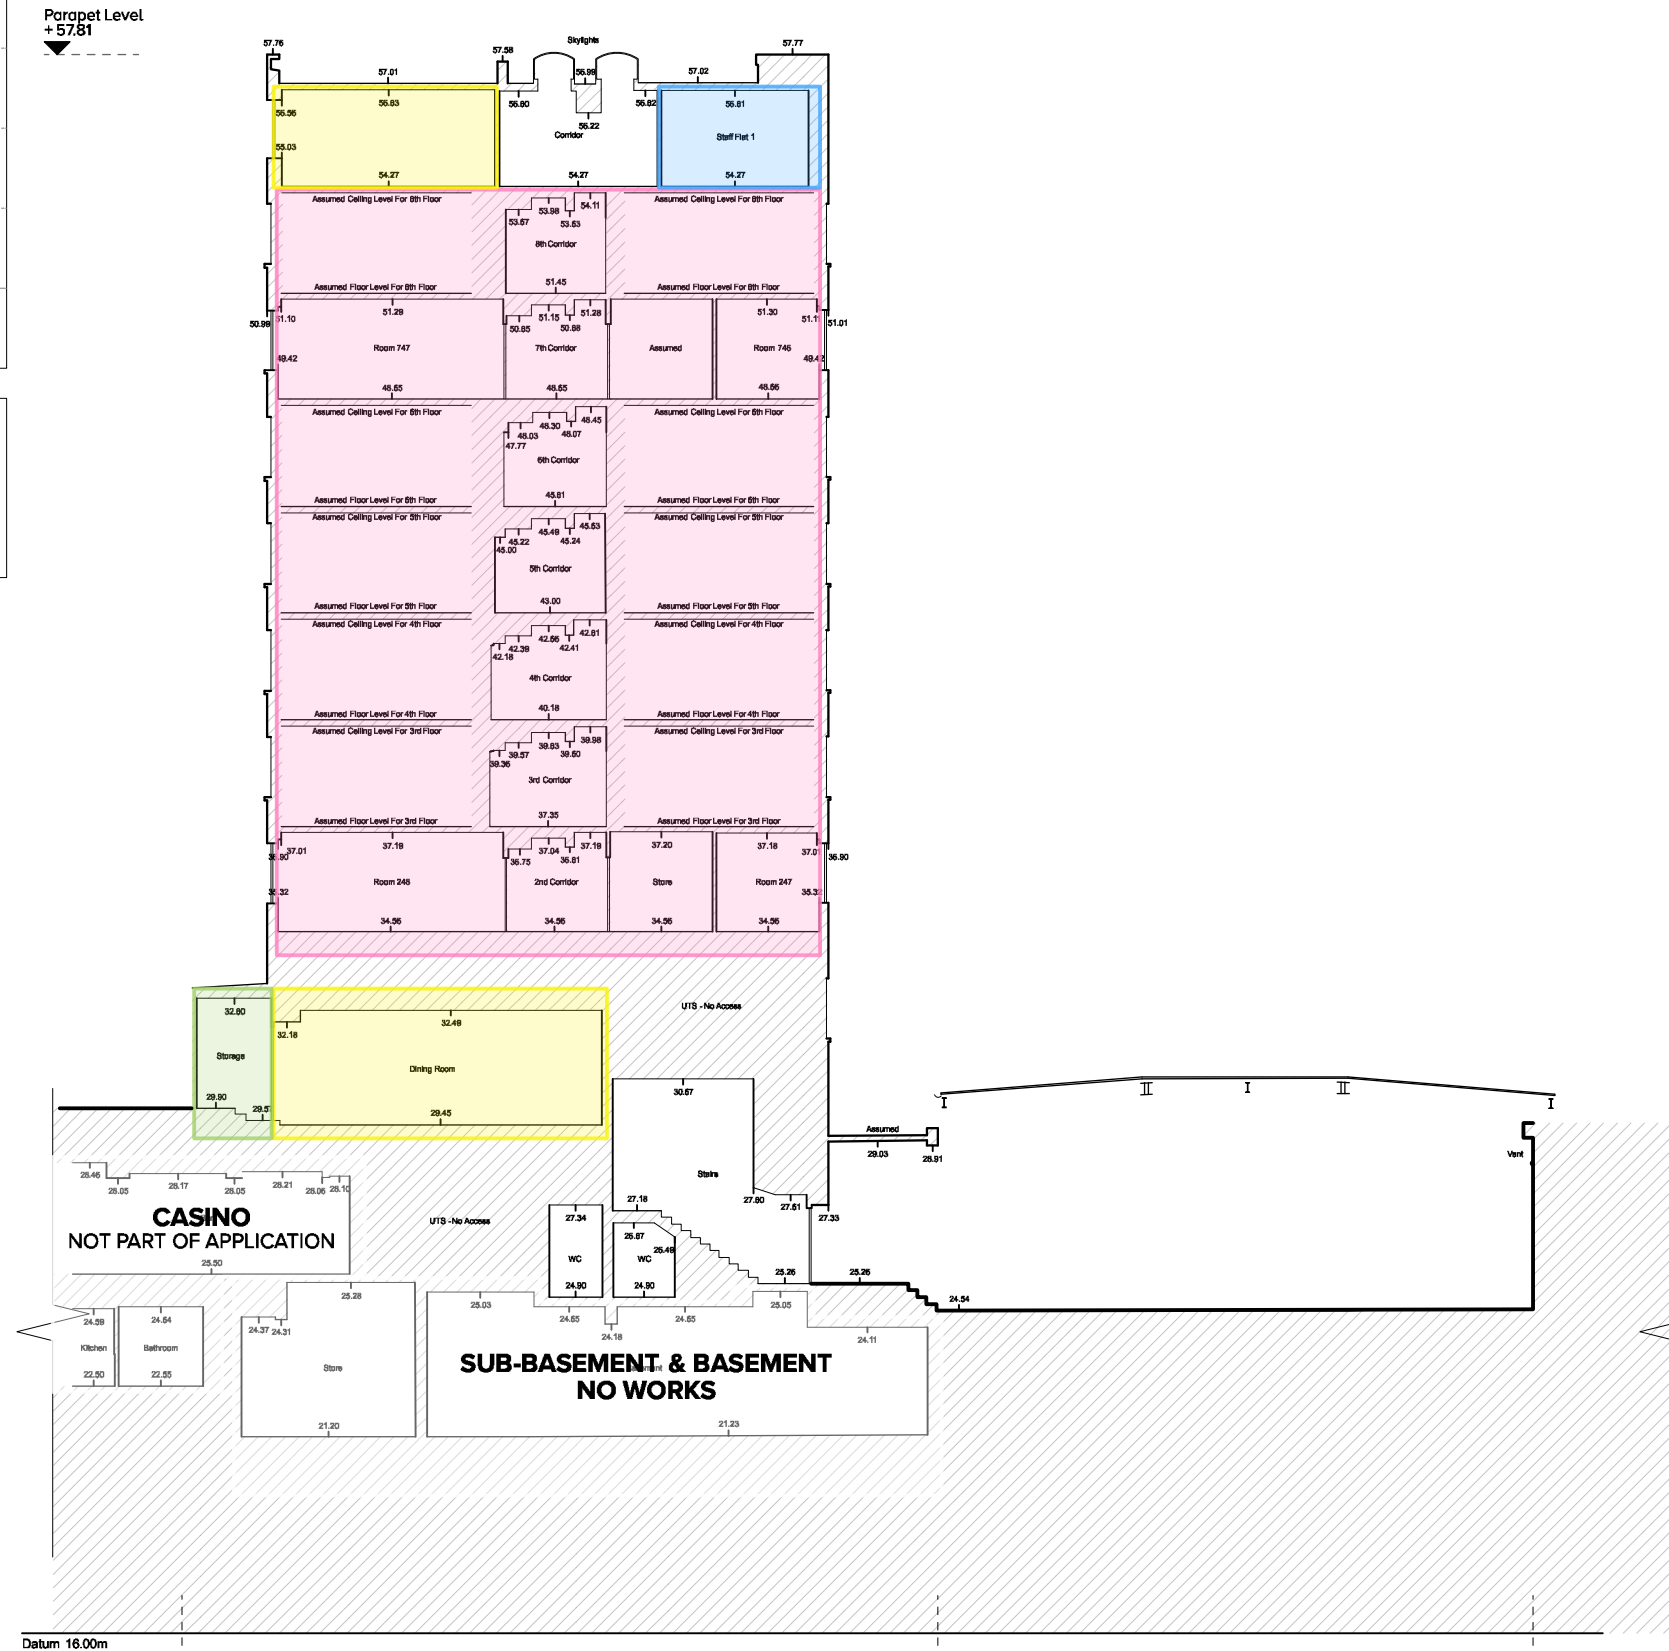


AREA TENURE

	BEDROOM ACCOMODATION
	PLANT SPACES
	PUBLIC ACCESS (RECEPTION / DINING, MEETING ROOMS ETC)
	SERVICE / STAFF AREAS
	STAIR CORES
LEVELS TAKEN FROM SURVEY DRAWINGS	

Sources:
 Survey supplied by Maltby Surveys.
 Original elevation data received April 2018, with updates October 2018 and March 2019.



- Tenth Floor Level +56.98
- Ninth Floor Level +54.26
- Eighth Floor Level +51.02
- Seventh Floor Level +48.20
- Sixth Floor Level +45.38
- Fifth Floor Level +42.56
- Fourth Floor Level +39.74
- Third Floor Level +36.92
- Second Floor Level +34.10
- Mezzanine Floor Level +32.07
- First Floor Level +29.68
- Ground Floor Level +24.71

CASINO

IMPERIAL HOTEL

SERVICE YARD

PRESIDENT HOTEL

