


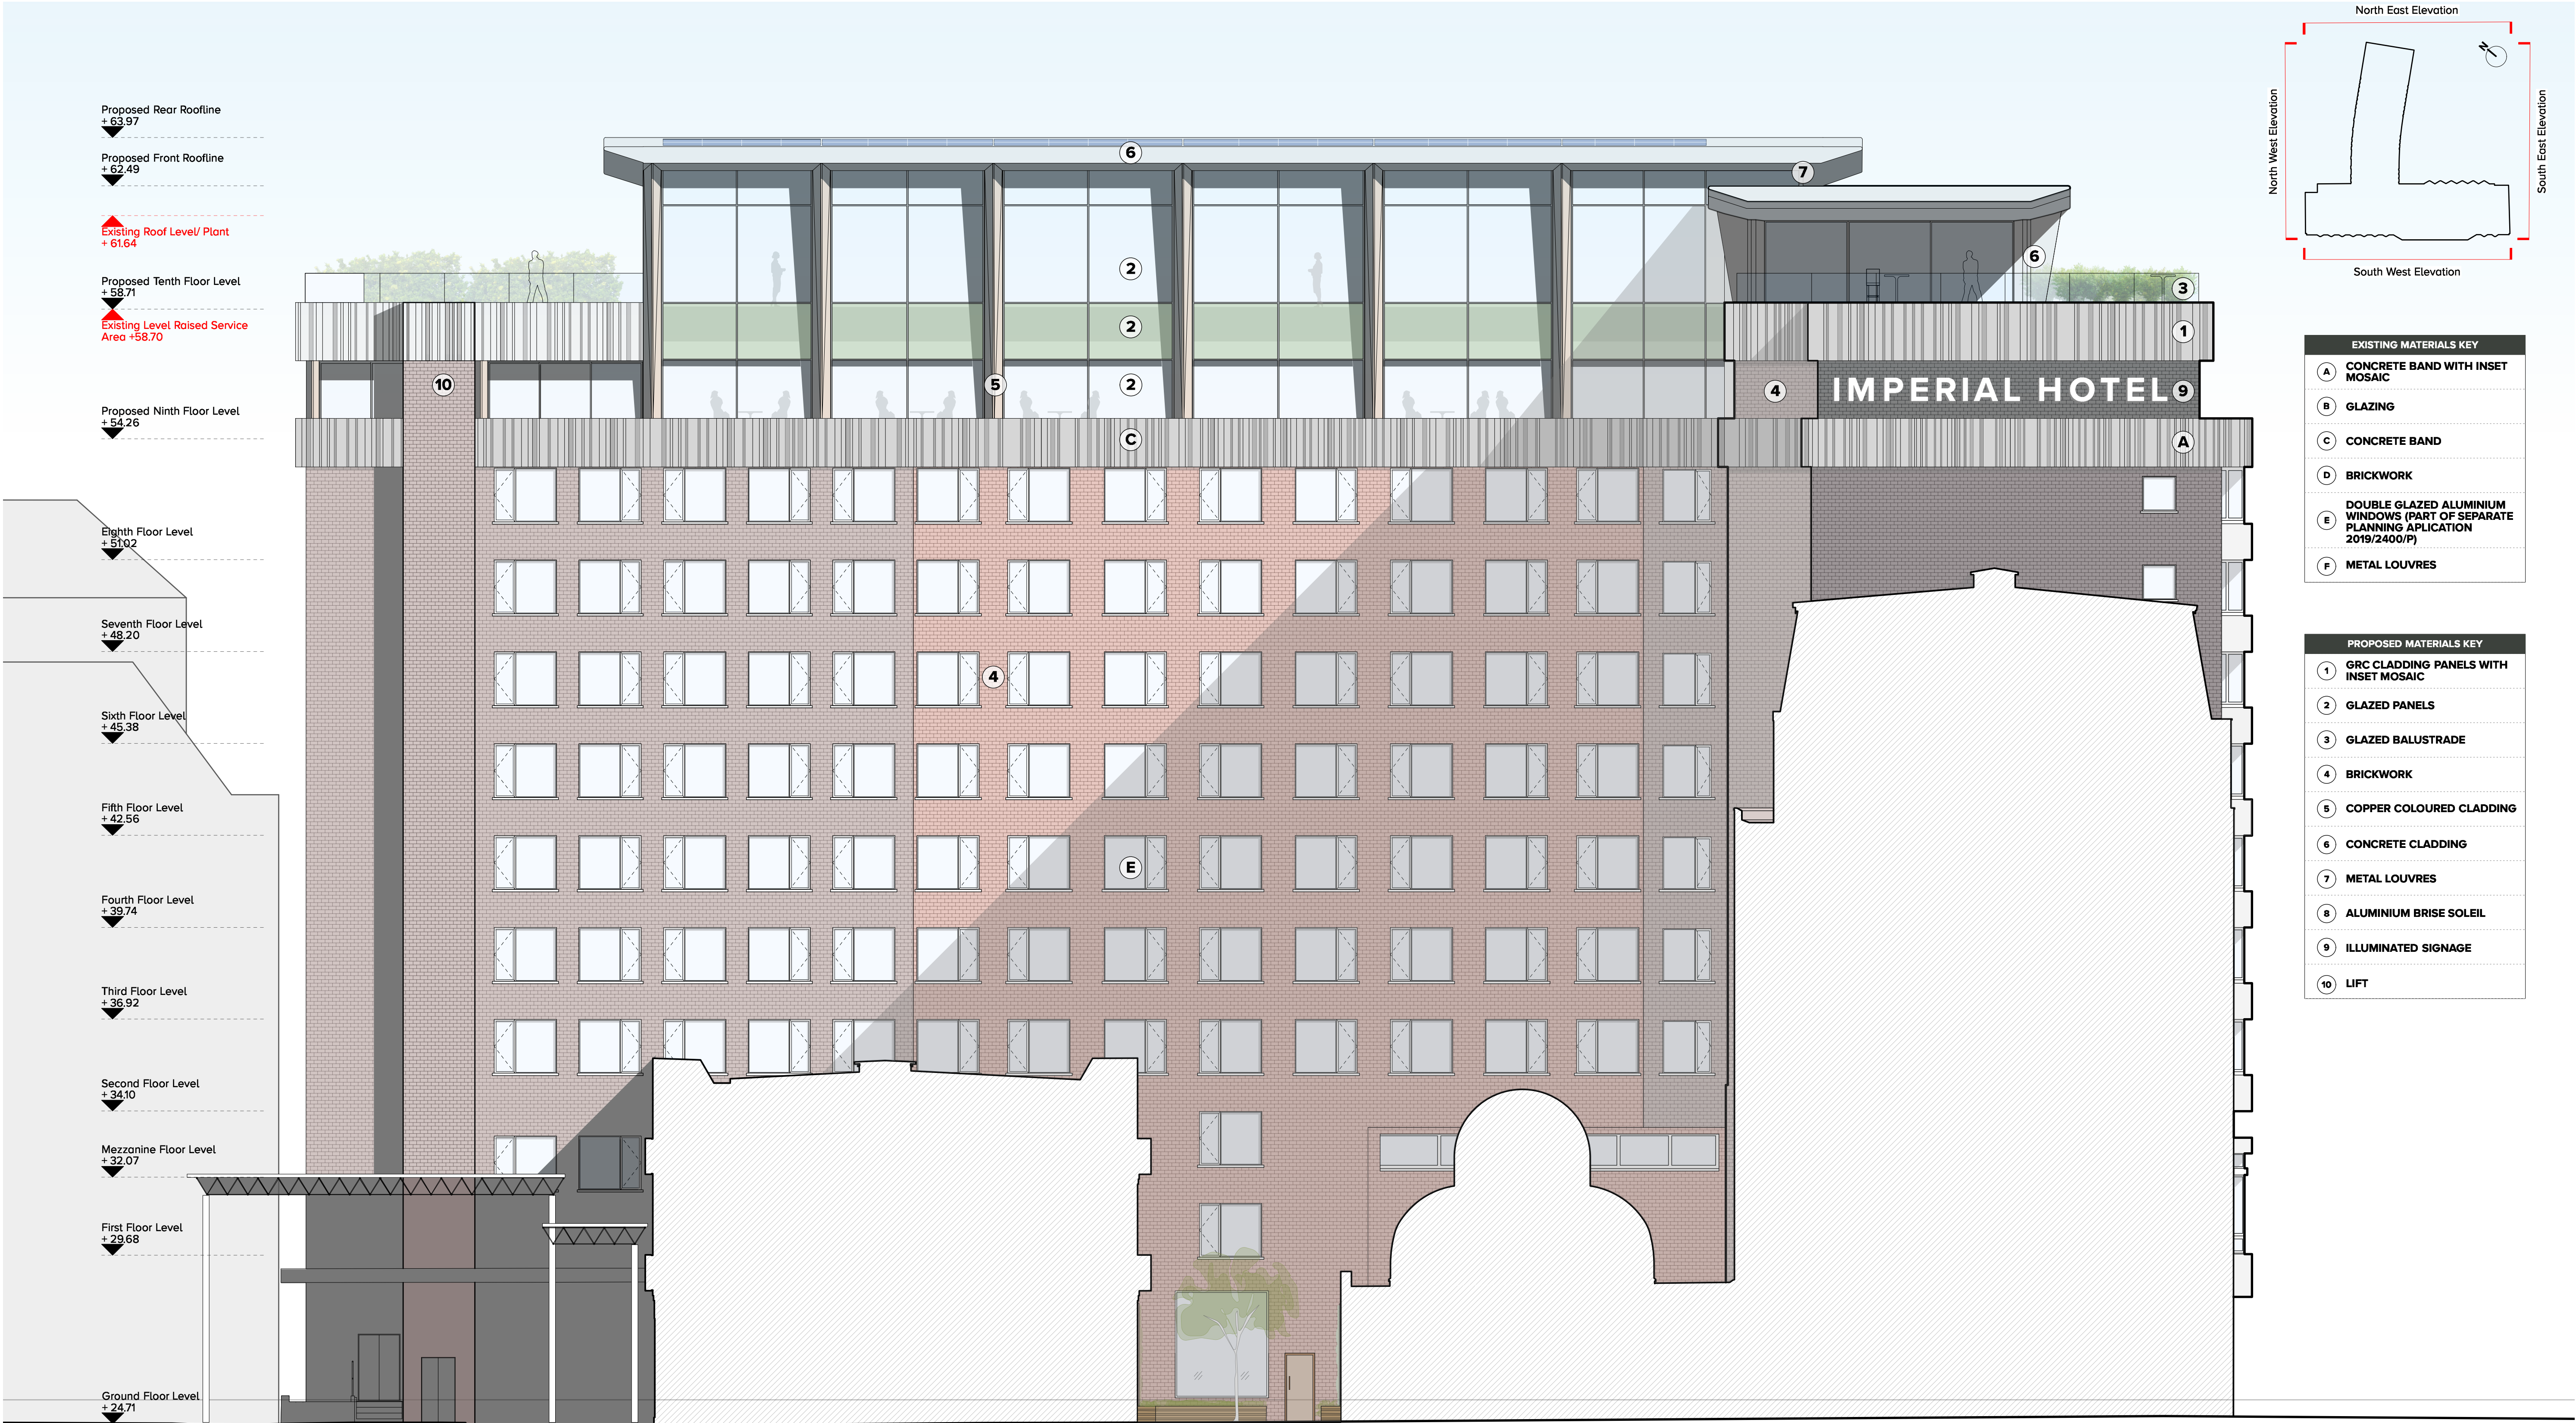

ALEXANDRA HOUSE

SERVICE YARD

SUPER PLANT  
Subject to Separate Application

ATRIUM BAR

PRESIDENT HOTEL

RUSSELL SQUARE

Sources:  
Survey supplied my Mattby Surveys. Original elevation data received April 2018, with updates October 2018 and March 2019.

PLANNING

Revisions: 1 AX LGB 29/05/19 Planning Issue.

scale 1:100 @ A1  
drawn LGB  
date 22/03/2019  
checked JLS

www.cube-designltd.co.uk

T: 01425 481 999

1289 - P1068 - A

cube\_design ©