
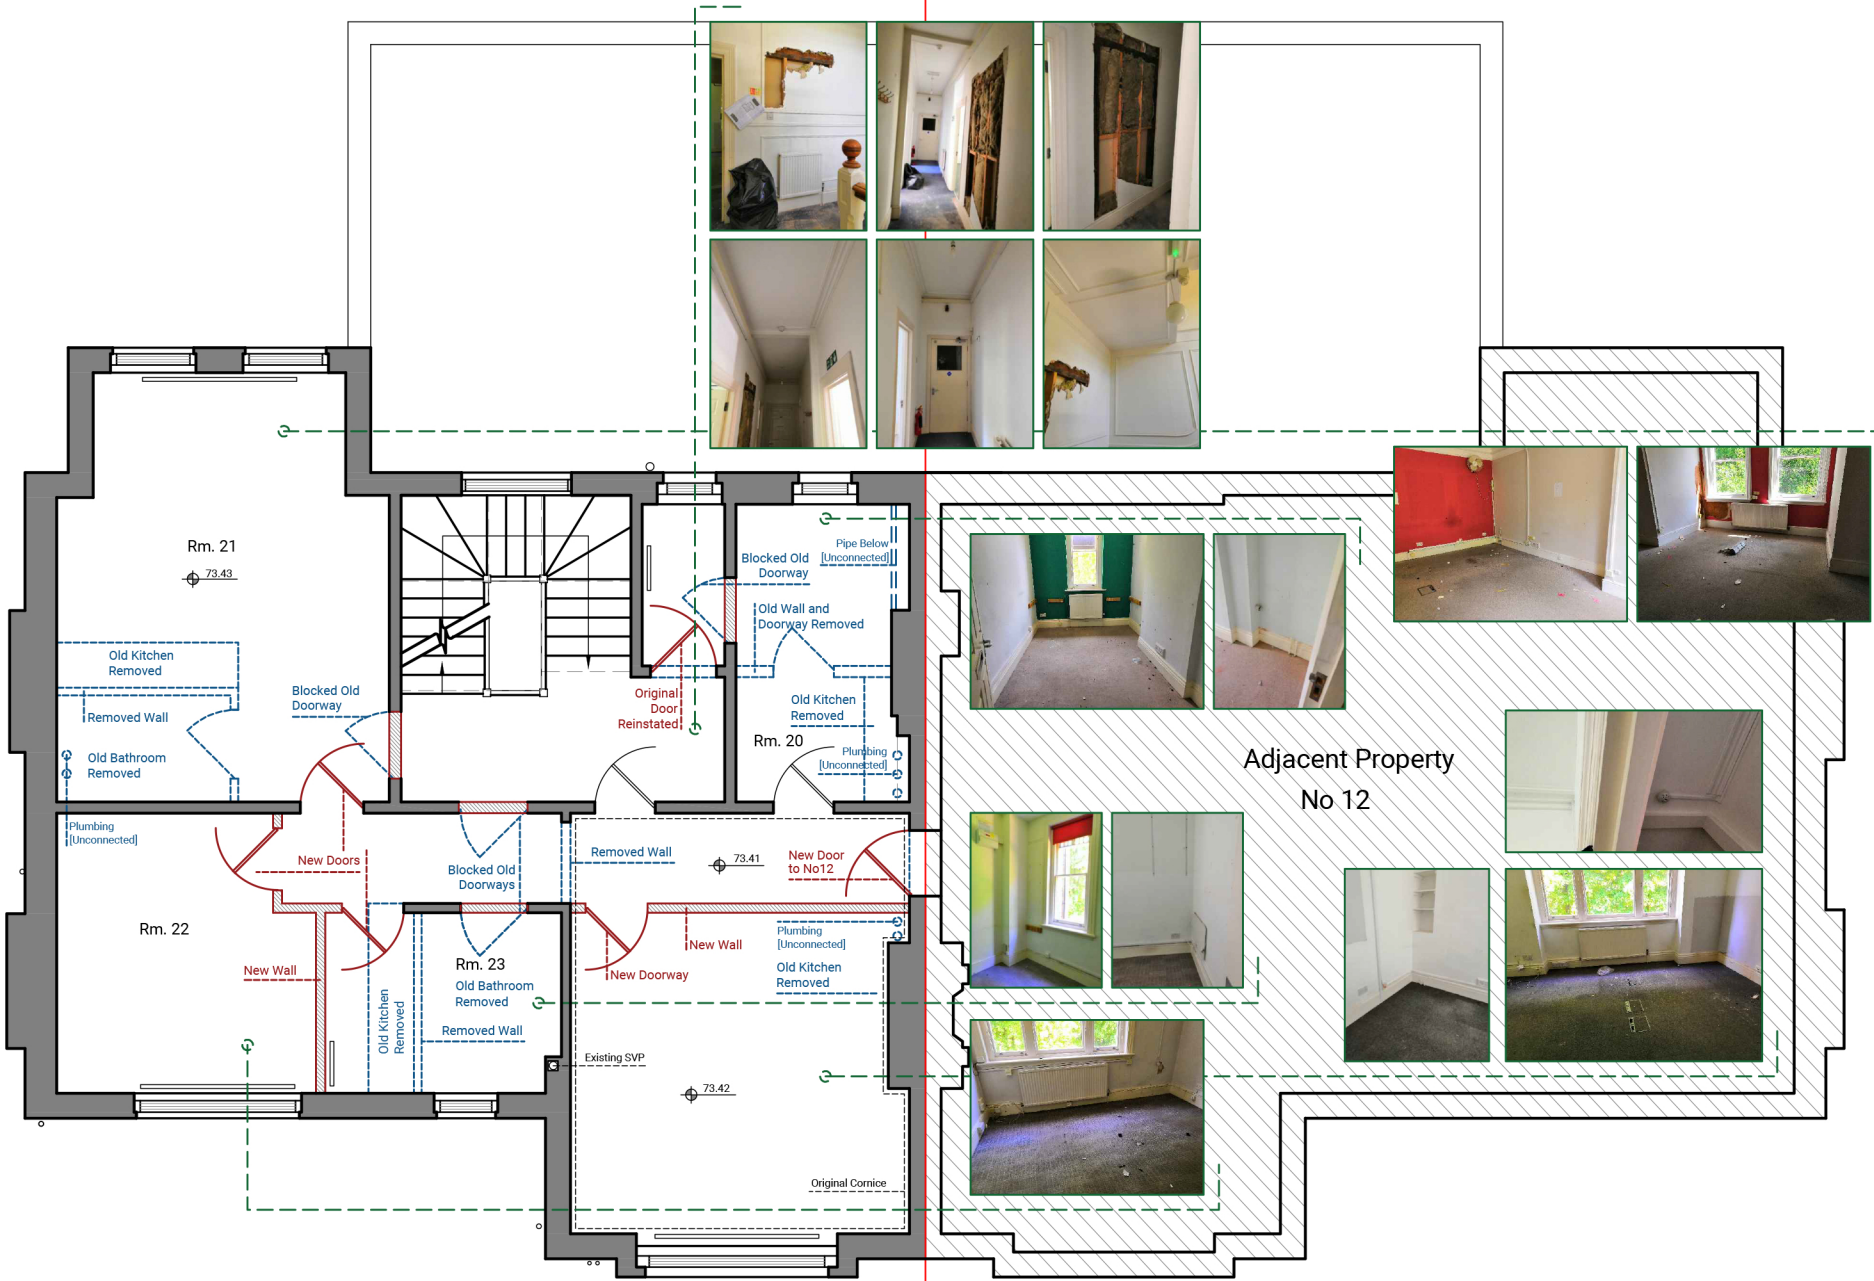
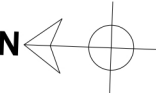


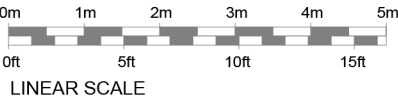

- Additions to Clinic Use
- Removals to Clinic Use
- Existing Radiators
- - - Photographic Indication
- * All Rooms re-Wired for Lighting, Power and Telephone
- * Internet Points at all Rooms