
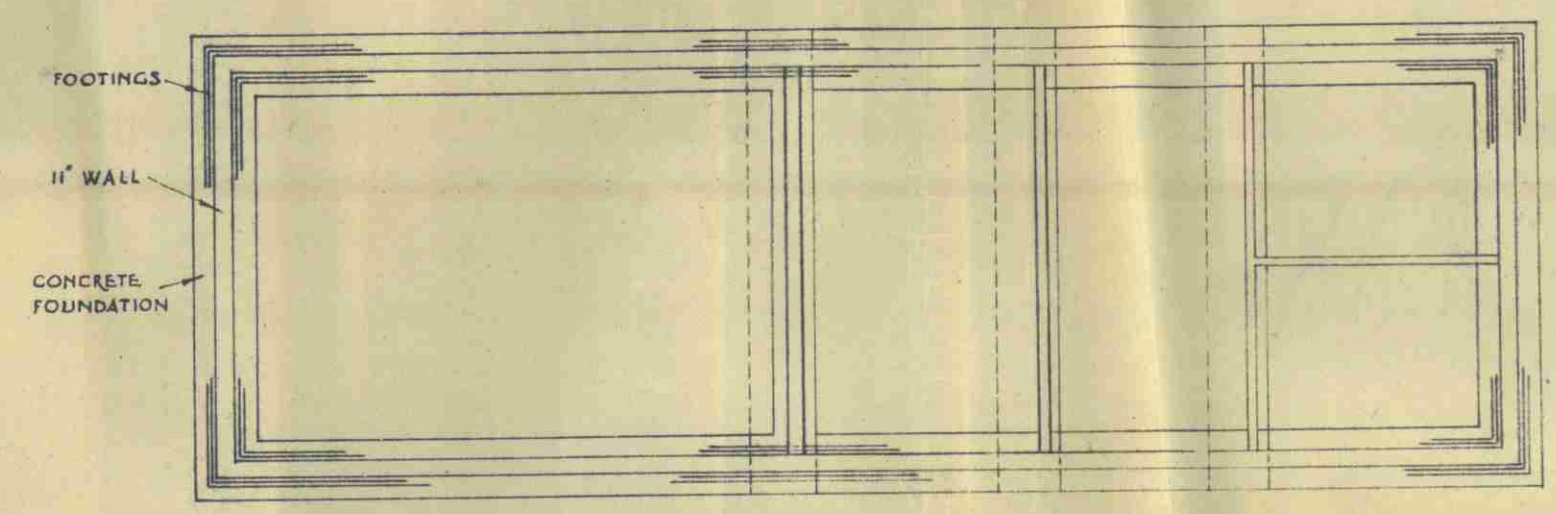
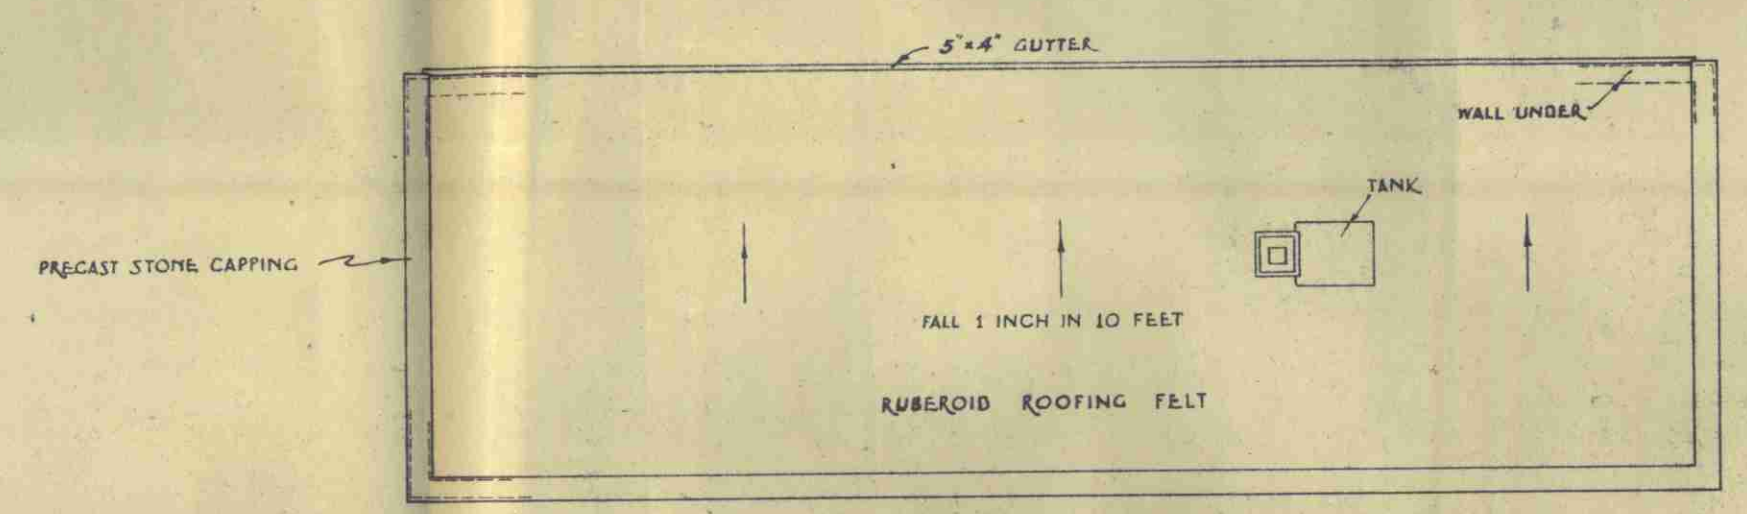
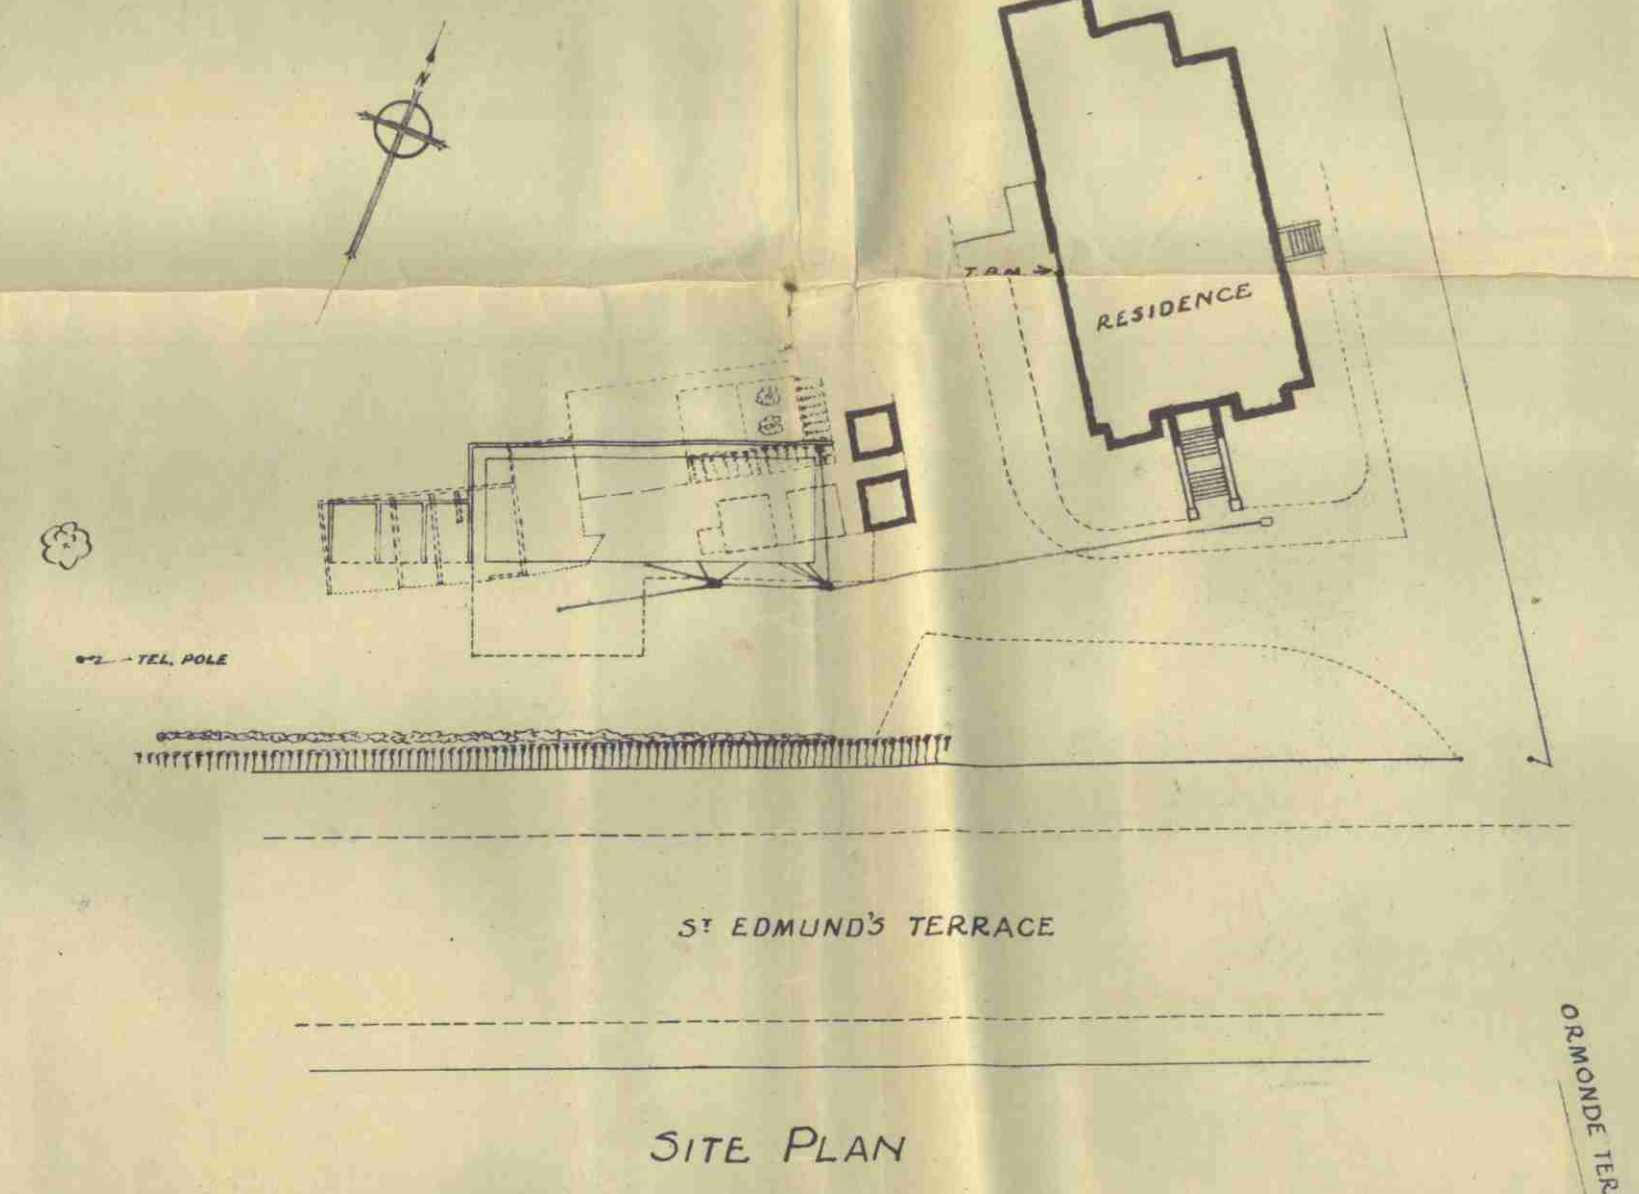
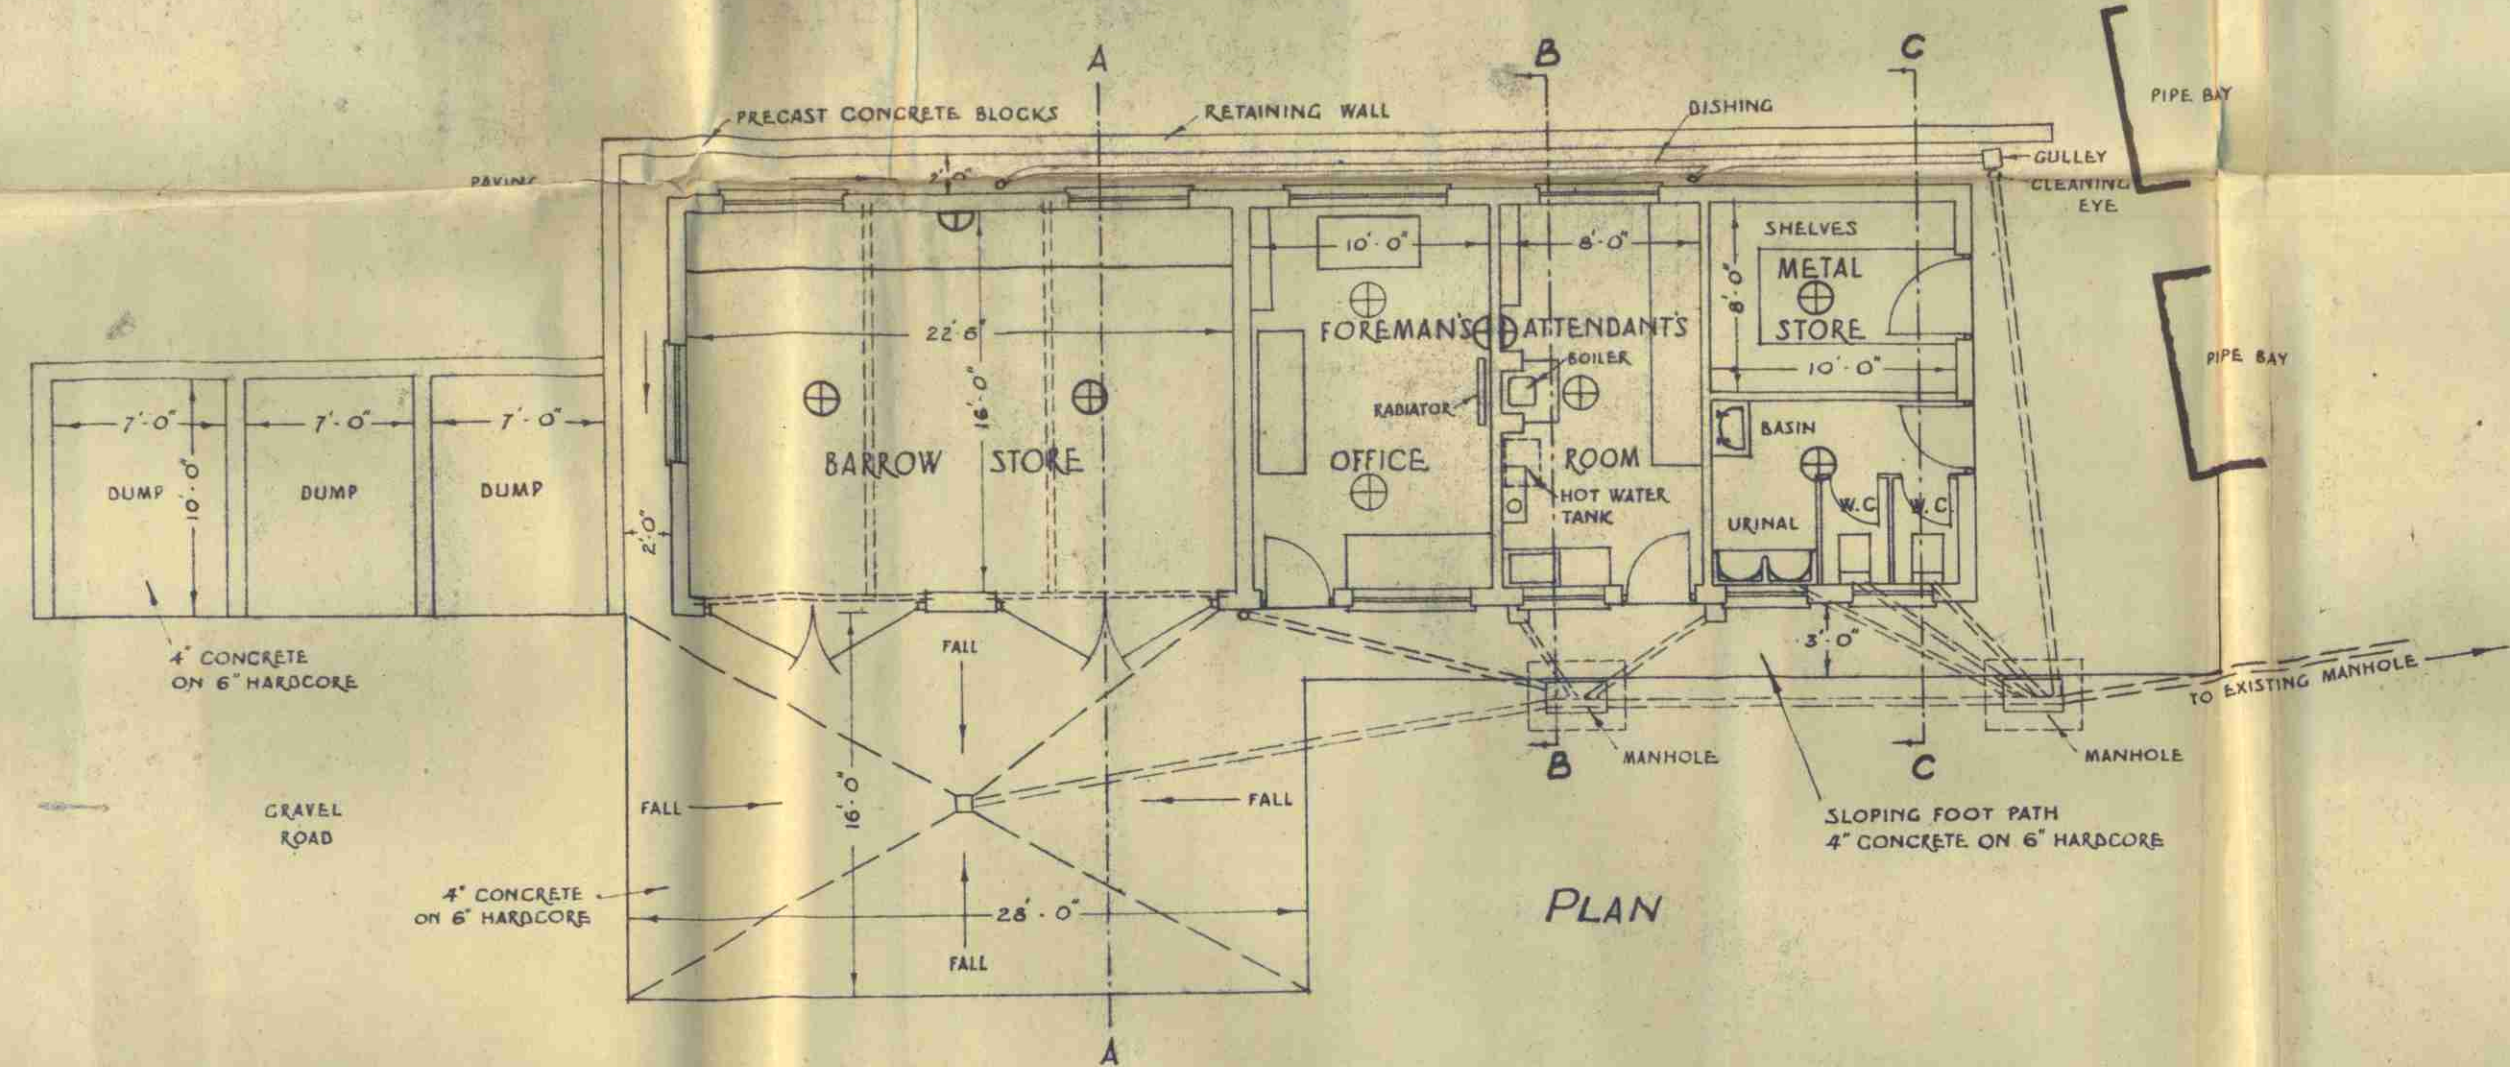
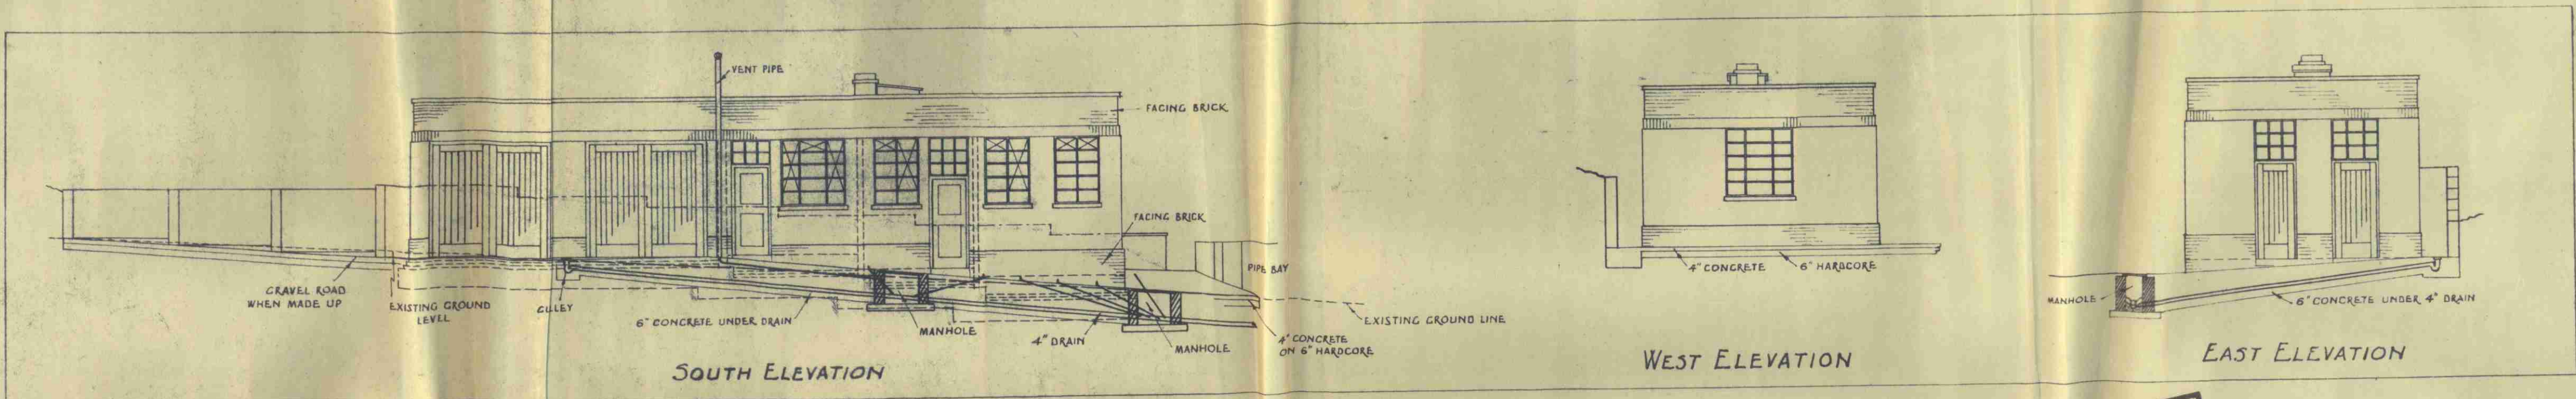


PRESENTED TO
 5504 1 - OCT 1946
 TOWN PLANNING
 COMMITTEE.

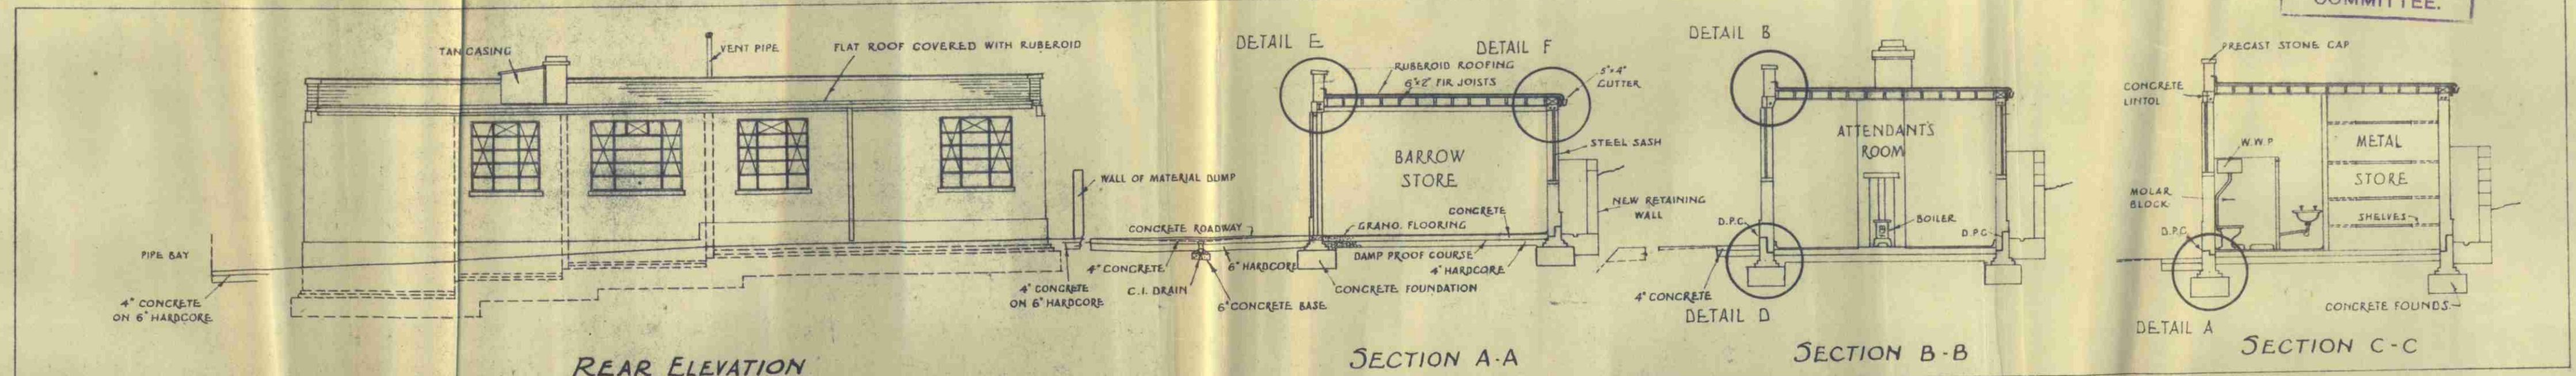

AT L.O.O.
 004515
 - 4 SEP 1946
 REF. TO

3/9/46

SCALES
 8 FEET TO 1 INCH : SITE PLAN 32 FEET TO 1 INCH
 5/46/A MARCH 1946

METROPOLITAN WATER BOARD
 BARROW HILL RESERVOIR, ST EDMUND'S TERRACE, N.W. 8.
 PROPOSED DISTRICT FOREMANS OFFICE & DEPOT.

C. D. SHOTT, F.S.I., F.A.I.
 SURVEYOR TO THE BOARD.
 173, ROSEBERY AVENUE, E.C.1.