



1
01301 SECTION BB
1 : 100

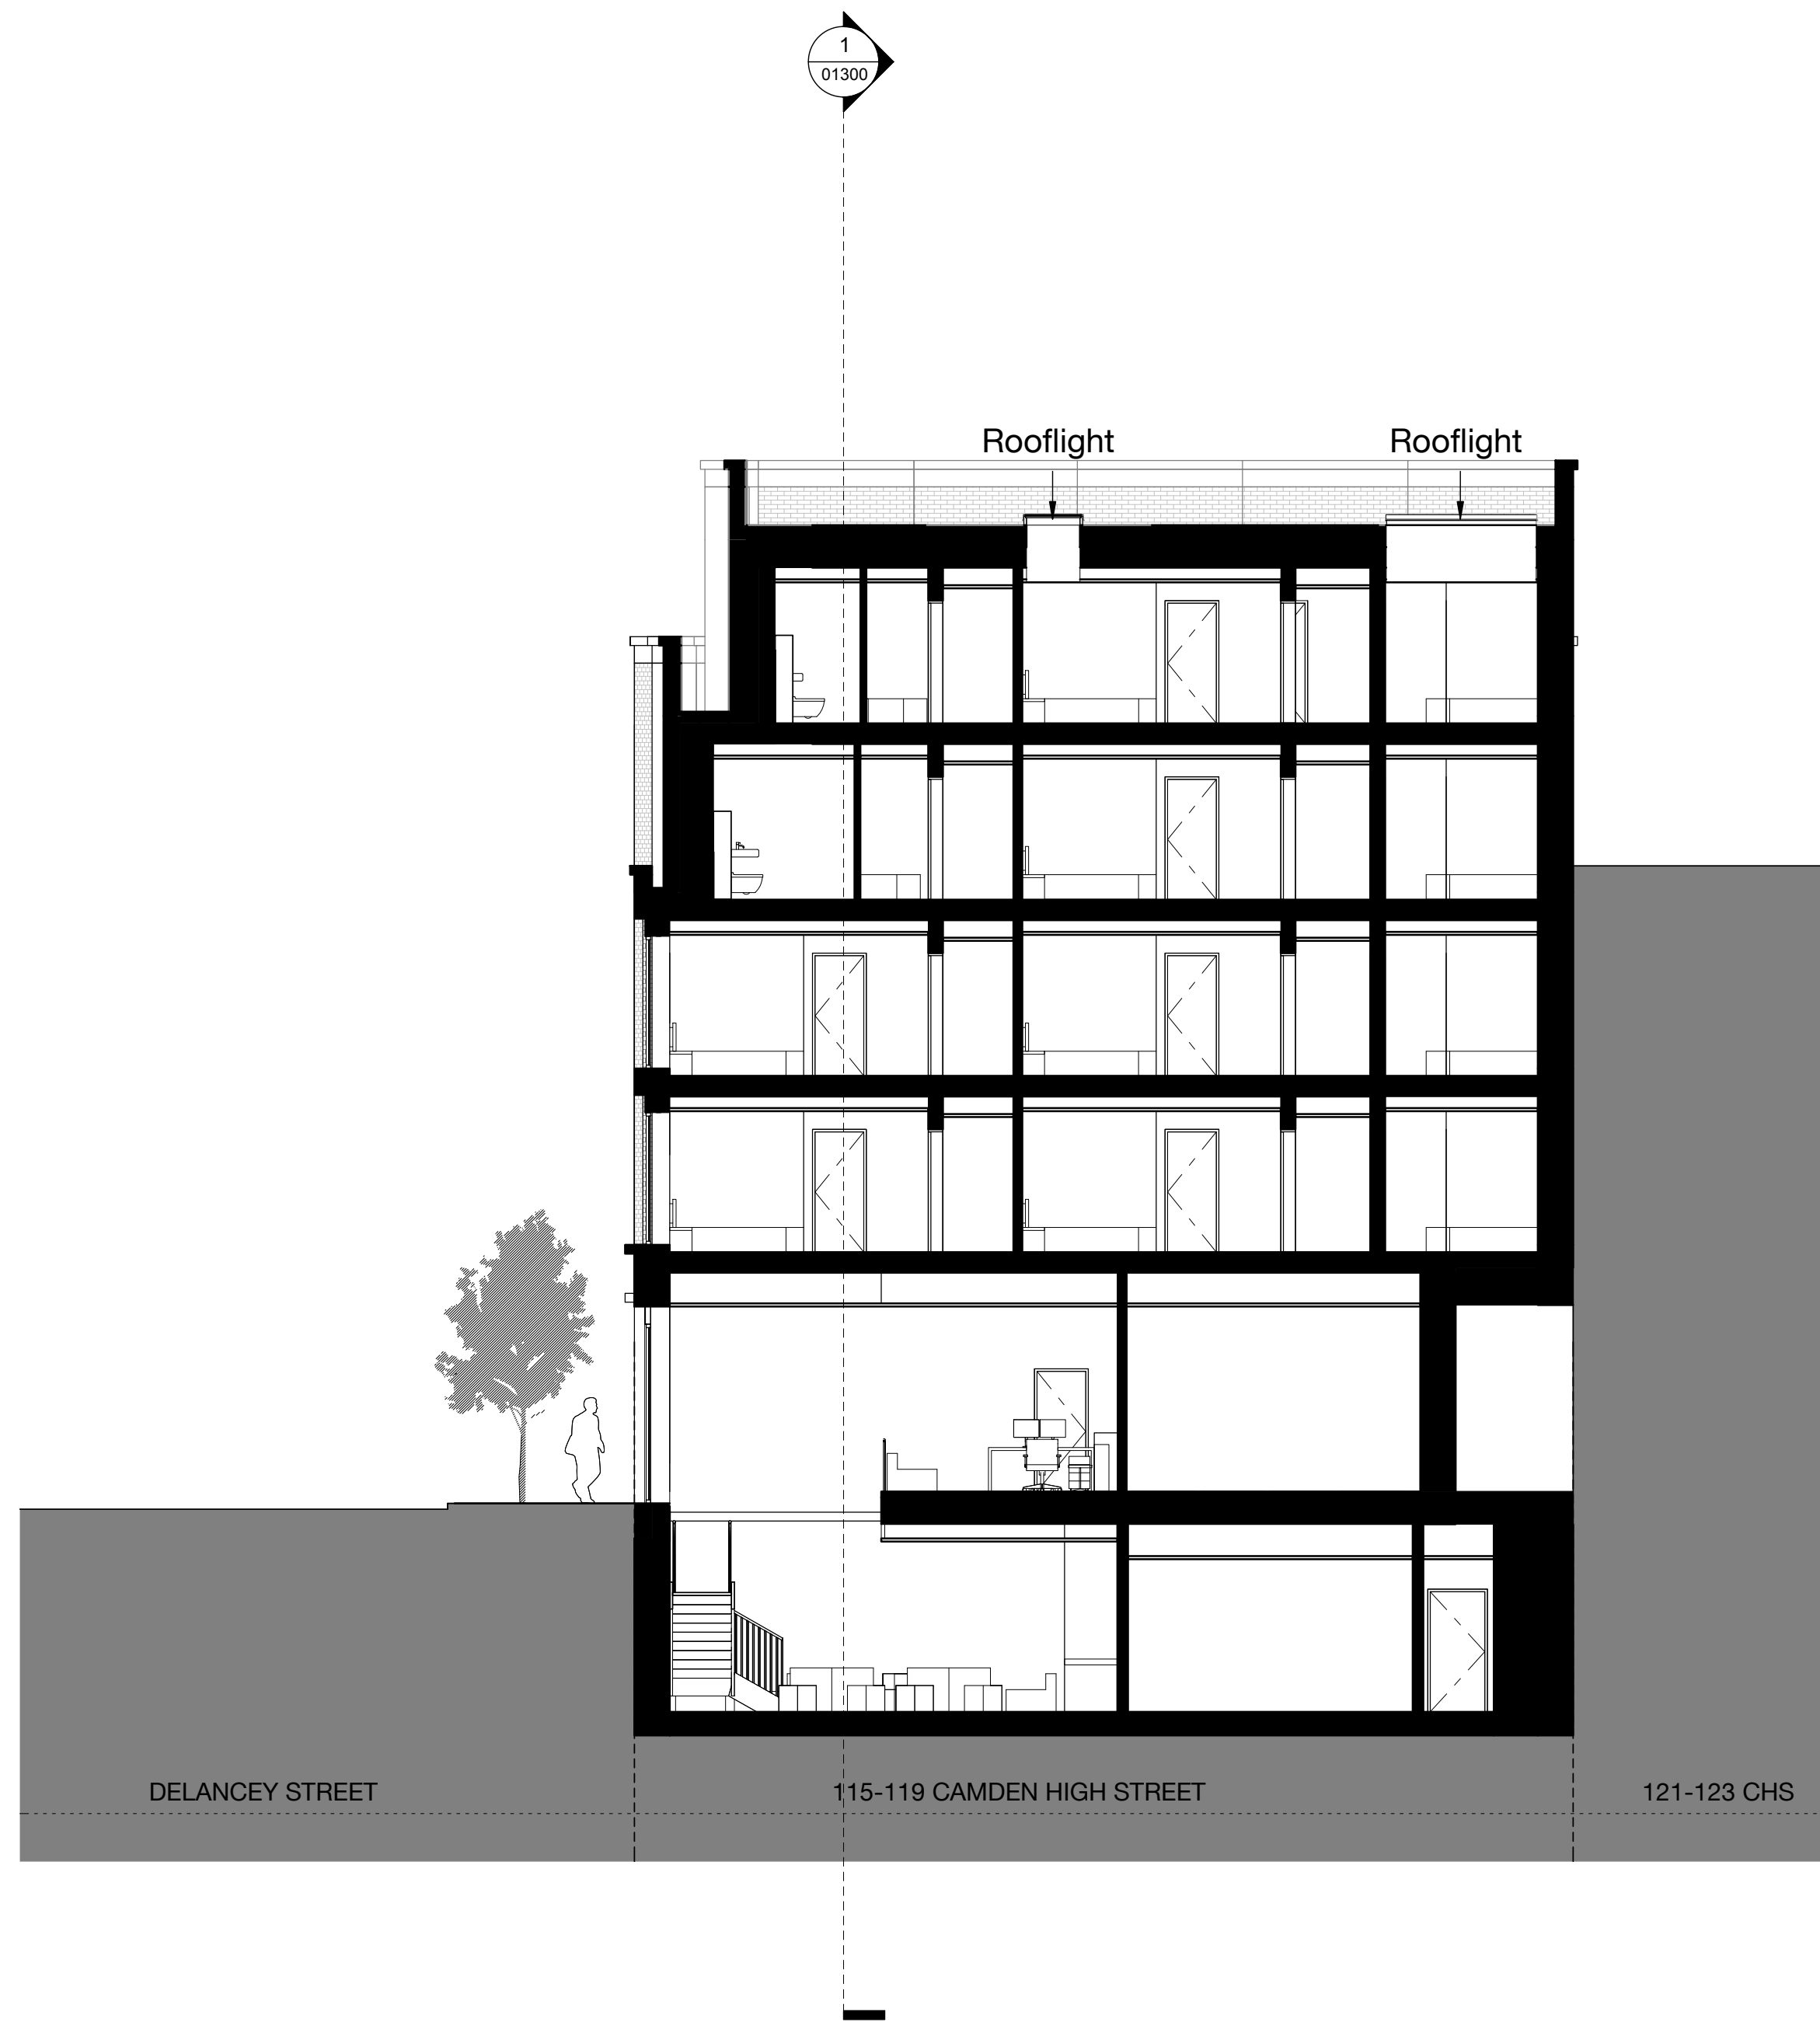

2
01301 SECTION CC
1 : 100

revision	date	amendment
-	07.06.2019	PLANNING ISSUE

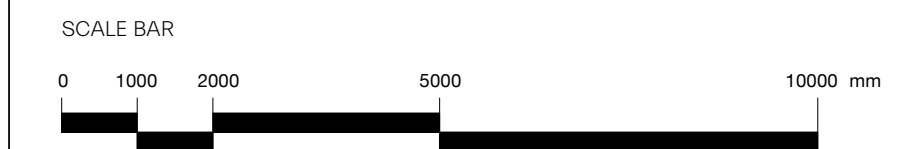

MORRIS+COMPANY

Unit 7, 16-24 Underwood Street, London N1 7JQ
Tel: +44 (0)20 7566 7440 Fax: +44 (0)20 7014 3119
www.morrisandcompany.com

- Do not scale from this drawing
- All dimensions to be checked on site by the Contractor
- And such dimensions to be their responsibility
- Report all drawing errors and omissions to the Architect
- All dimensions in millimeters unless noted otherwise
- If in doubt ask Contract Administrator

Job title

115-119 Camden High Street

Drawing title / location

Proposed Sections BB and CC

status	Planning						
date	07/06/19						
scale	1 : 100 @ A1				1:200 @ A3		
project	originator	zone	level	type	role	number	status - revision
A277	MCO	XX	ZZ	DR	A	01301	P01