



Existing Elevations _ scale 1:100 @ A1

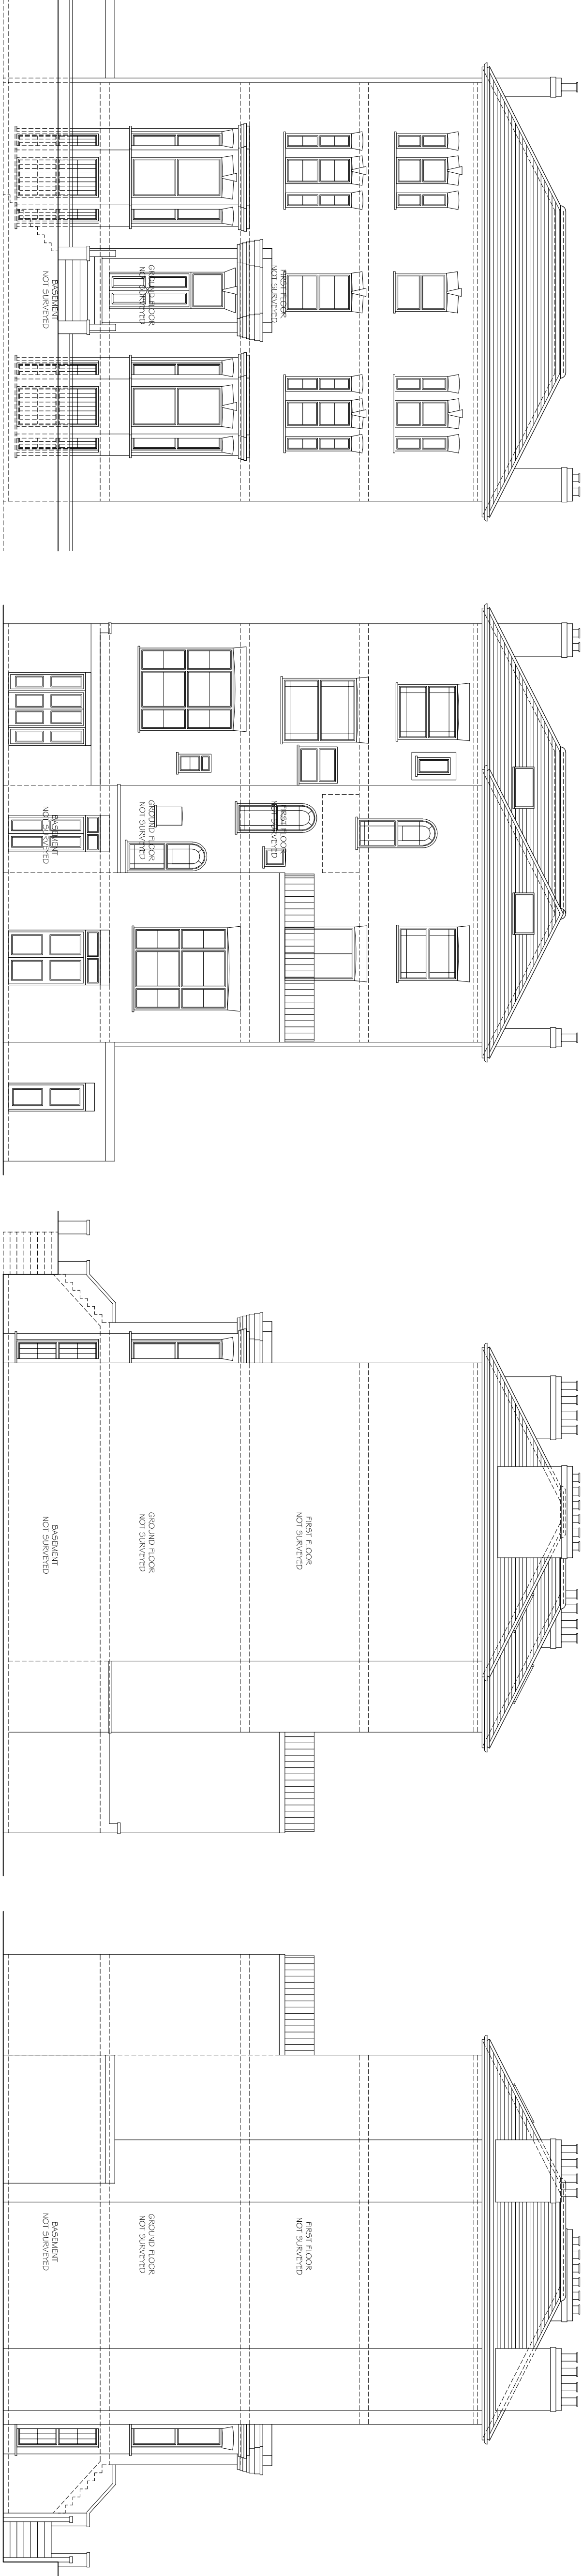

Copyright © Studio 136 Ltd
This drawing which is the property of Studio 136 Ltd is the subject of Intellectual Property Rights including copyright and shall not be reproduced, copied, loaned or lent, sold, hired, or otherwise used by any third party without the written consent of Studio 136 Ltd.
Any discrepancies to be reported to Studio 136 Ltd prior to setting out or ordering of any materials.

Proposed Elevations _ scale 1:100 @ A1

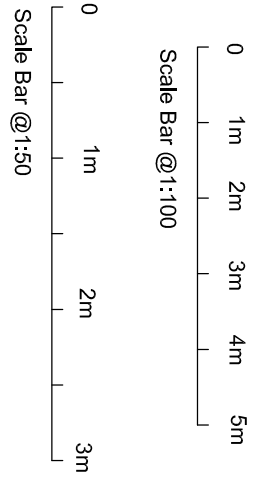

Project
LOFT CONVERSION AT
FLAT D, 157 KING HENRY ROAD
LONDON
NW3 3RD

Client
Mr. Atunnes
FLAT D, 157 KING HENRY ROAD
LONDON
NW3 3RD

Drawing Title
EXISTING & PROPOSED ELEVATIONS

Scale	Drawn	Checked	Authorised
1:100@A1	--	--	--
	18th June 2019	--	--

Drawing Number	Rev
ST_18_157KINGHENRY_03	M