


PLAN VIEW OF ACOUSTIC FENCE 1:50

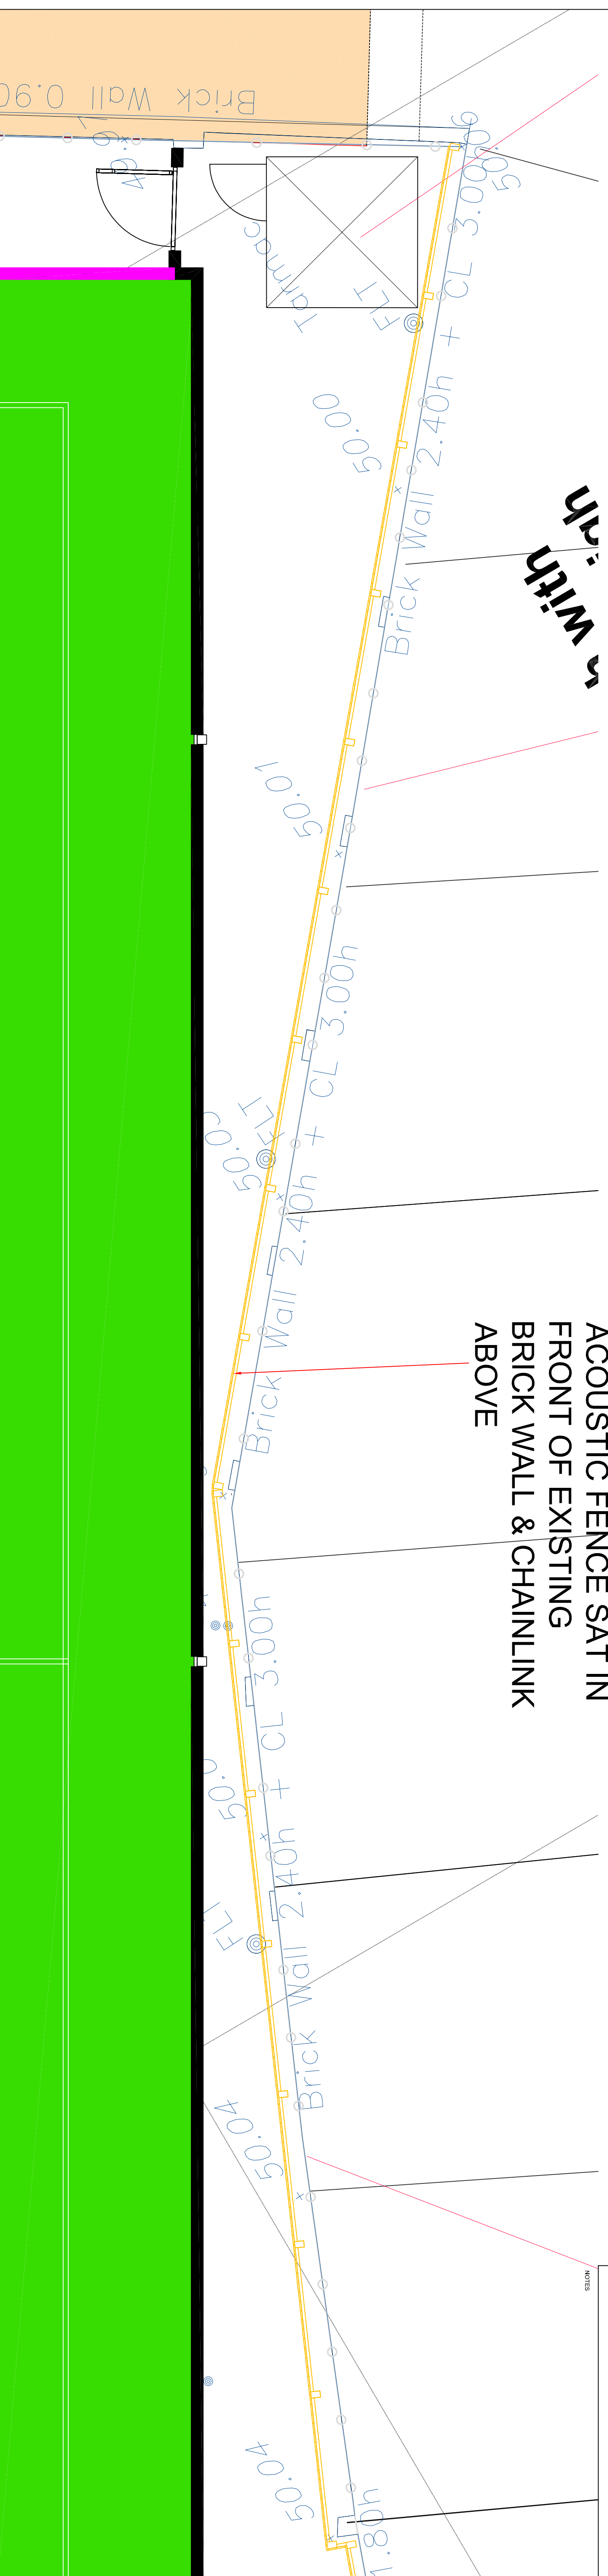

4m HIGH TIMBER
ACOUSTIC FENCE SAT IN
FRONT OF EXISTING
BRICK WALL & CHAINLINK
ABOVE

DASHED LINE IS LEVEL
OF EXISTING BRICK WALL

4m HIGH TIMBER
ACOUSTIC FENCE SAT IN
FRONT OF EXISTING
BRICK WALL & CHAINLINK
ABOVE

OVER HANGING EXISTING
SHRUBS / BUSHES TO BE
CUT BACK TO ALLOW
INSTALLATION OF
ACOUSTIC FENCE

EXISTING CHAINLINK
FENCE TO BE RETAINED

ELEVATION OF ACOUSTIC FENCE 1:50

<p>1- DO NOT SCALE FROM DRAWING. ALL DIMENSIONS TO BE CHECKED ON SITE PRIOR TO COMMENCEMENT OF WORKS</p> <p>2- THIS DRAWING IS COPYRIGHT TO S & SLATTER LTD AND NO PART OF THIS DRAWING IS TO BE REPRODUCED OR TRANSMITTED IN ANY FORM OR BY ANY MEANS, ELECTRONIC OR MECHANICAL, INCLUDING PHOTOCOPYING, RECORDING, OR BY ANY INFORMATION STORAGE AND RETRIEVAL SYSTEM WITHOUT THE WRITTEN PERMISSION OF S & SLATTER LTD</p>	
<p>HEALTH AND SAFETY NOTE</p> <p>ALL PERSONS SHOULD BE AWARE OF THE HEALTH AND SAFETY PLAN WHICH IS RETAINED IN THE SITE MANAGERS OFFICE</p>	
<p>NOTES</p>	
<p>SLATTER DESIGN & PLANNING</p> <p>Hill Cottage, Enborne, Newbury, Berkshire RG20 0HA Tel: 01635 34521 Fax: 01635 41024</p>	
<p>PROJECT TITLE PRIMARY SCHOOL</p>	<p>PROJECT NUMBER MUK2150</p>
<p>PROPOSED ACOUSTIC FENCE PLAN & ELEVATION</p>	
<p>DRAWING No SCS-MUK2150-04</p>	<p>REV SCALE 1:50</p>
<p>DRAWN BY NJM</p>	<p>DATE 07-06-19</p>
<p>CHECKED BY AT</p>	<p>SIZE/PLUT A1</p>
<p>ACAD FILE</p>	