


# PLAN VIEW OF ACOUSTIC FENCE 1:50

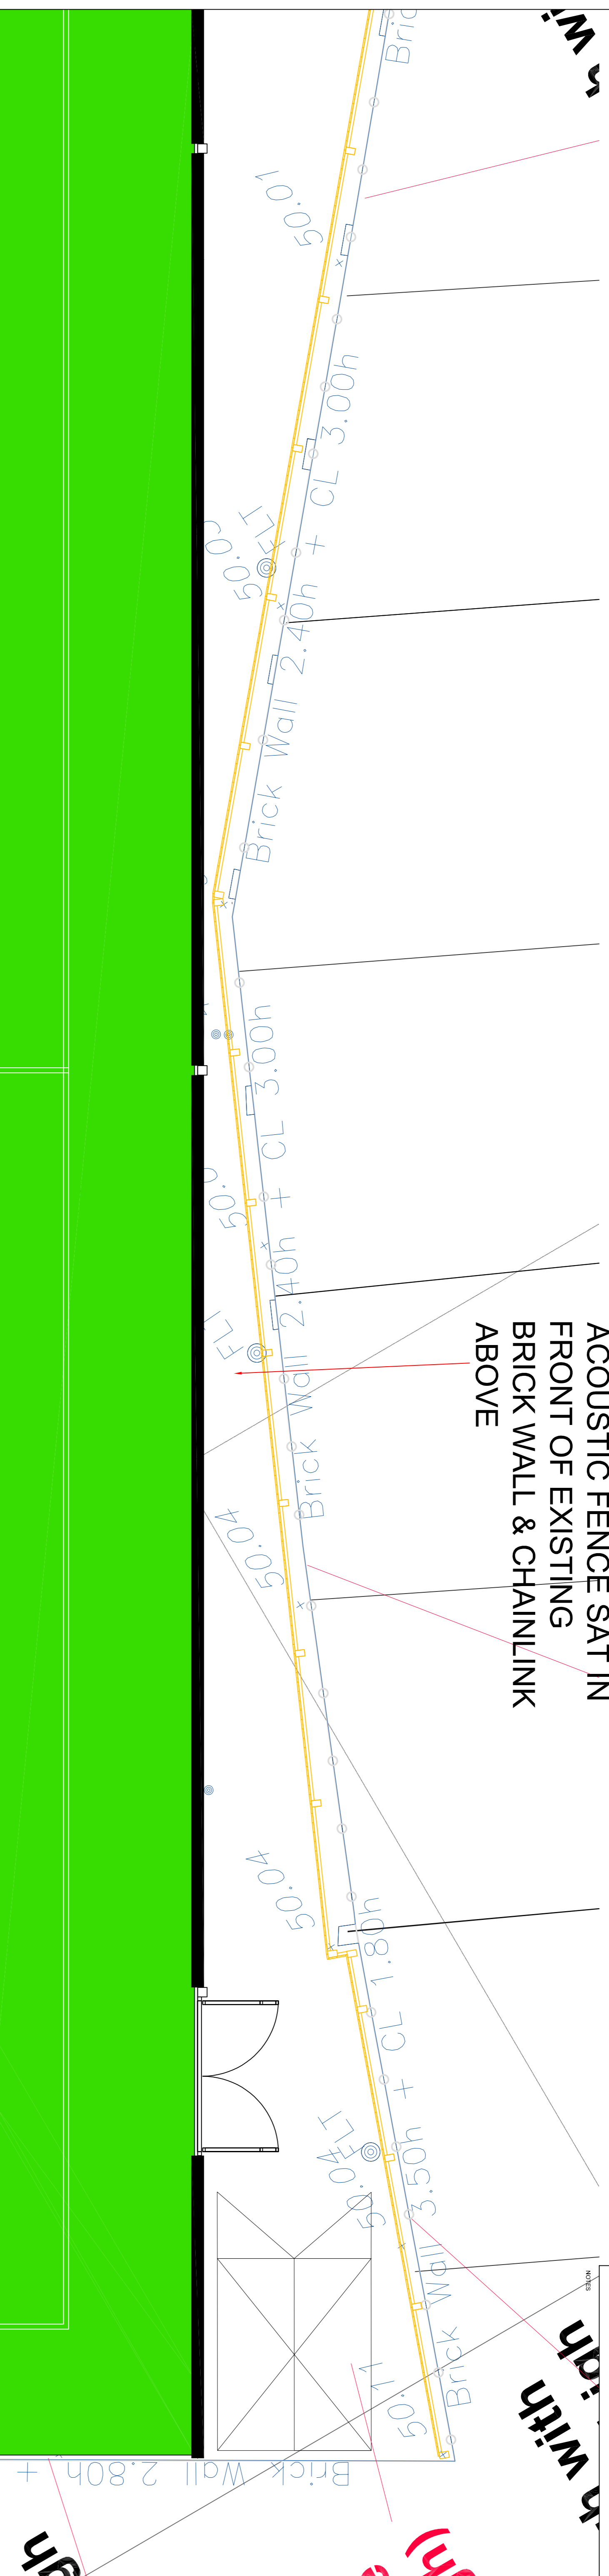

4m HIGH TIMBER  
ACOUSTIC FENCE SAT IN  
FRONT OF EXISTING  
BRICK WALL & CHAINLINK  
ABOVE

DASHED LINE IS LEVEL  
OF EXISTING BRICK WALL

4m HIGH TIMBER  
ACOUSTIC FENCE SAT IN  
FRONT OF EXISTING  
BRICK WALL & CHAINLINK  
ABOVE

EXISTING CHAINLINK  
FENCE TO BE RETAINED

OVER HANGING EXISTING  
SHRUBS / BUSHES TO BE  
CUT BACK TO ALLOW  
INSTALLATION OF  
ACOUSTIC FENCE

# ELEVATION OF ACOUSTIC FENCE 1:50



1 - DO NOT SCALE FROM DRAWING. ALL DIMENSIONS TO BE CHECKED ON SITE PRIOR TO COMMENCEMENT OF WORKS.  
2 - THIS DRAWING IS COPYRIGHT TO S & SLATTER LTD AND NO PART OF THIS DRAWING IS TO BE REPRODUCED OR TRANSMITTED IN ANY FORM OR BY ANY MEANS, ELECTRONIC OR MECHANICAL, INCLUDING PHOTOCOPYING, RECORDING, OR BY ANY INFORMATION STORAGE AND RETRIEVAL SYSTEM.  
3 - THIS DRAWING IS THE PROPERTY OF S & SLATTER LTD AND WILL REMAIN THE PROPERTY OF S & SLATTER LTD EVEN IF IT IS USED FOR ANY OTHER PROJECT.  
4 - THE DRAWING IS VALID FOR THE PROJECT AND SITE ONLY.  
5 - ANY CHANGES TO THE DRAWING MUST BE APPROVED BY THE DESIGNER.  
6 - THE DRAWING IS VALID FOR THE PROJECT AND SITE ONLY.  
7 - ANY CHANGES TO THE DRAWING MUST BE APPROVED BY THE DESIGNER.

## HEALTH AND SAFETY NOTE

ALL PERSONS SHOULD BE AWARE OF THE HEALTH AND SAFETY PLAN WHICH IS RETAINED IN THE SITE MANAGERS OFFICE.



Hill Cottage, Enborne, Newbury, Berkshire  
RG20 0HA  
Tel: 01635 34521 Fax: 01635 41024

PROJECT TITLE  
FLEET  
PRIMARY SCHOOL  
PROJECT NUMBER  
MUK2150

## PROPOSED ACOUSTIC FENCE PLAN & ELEVATION

DRAWING No	REV	SCALE
SCS-MUK2150-05		1:50
DRAWN BY	DATE	
NJM	07-06-19	
CHECKED BY	SIZE/PLUT	
AI		