


**HEALTH AND SAFETY NOTE**

ALL PERSONNEL SHOULD BE AWARE OF THE HEALTH AND SAFETY PLAN WHICH IS RETAINED IN THE SITE MANAGERS OFFICE.

**NOTES**

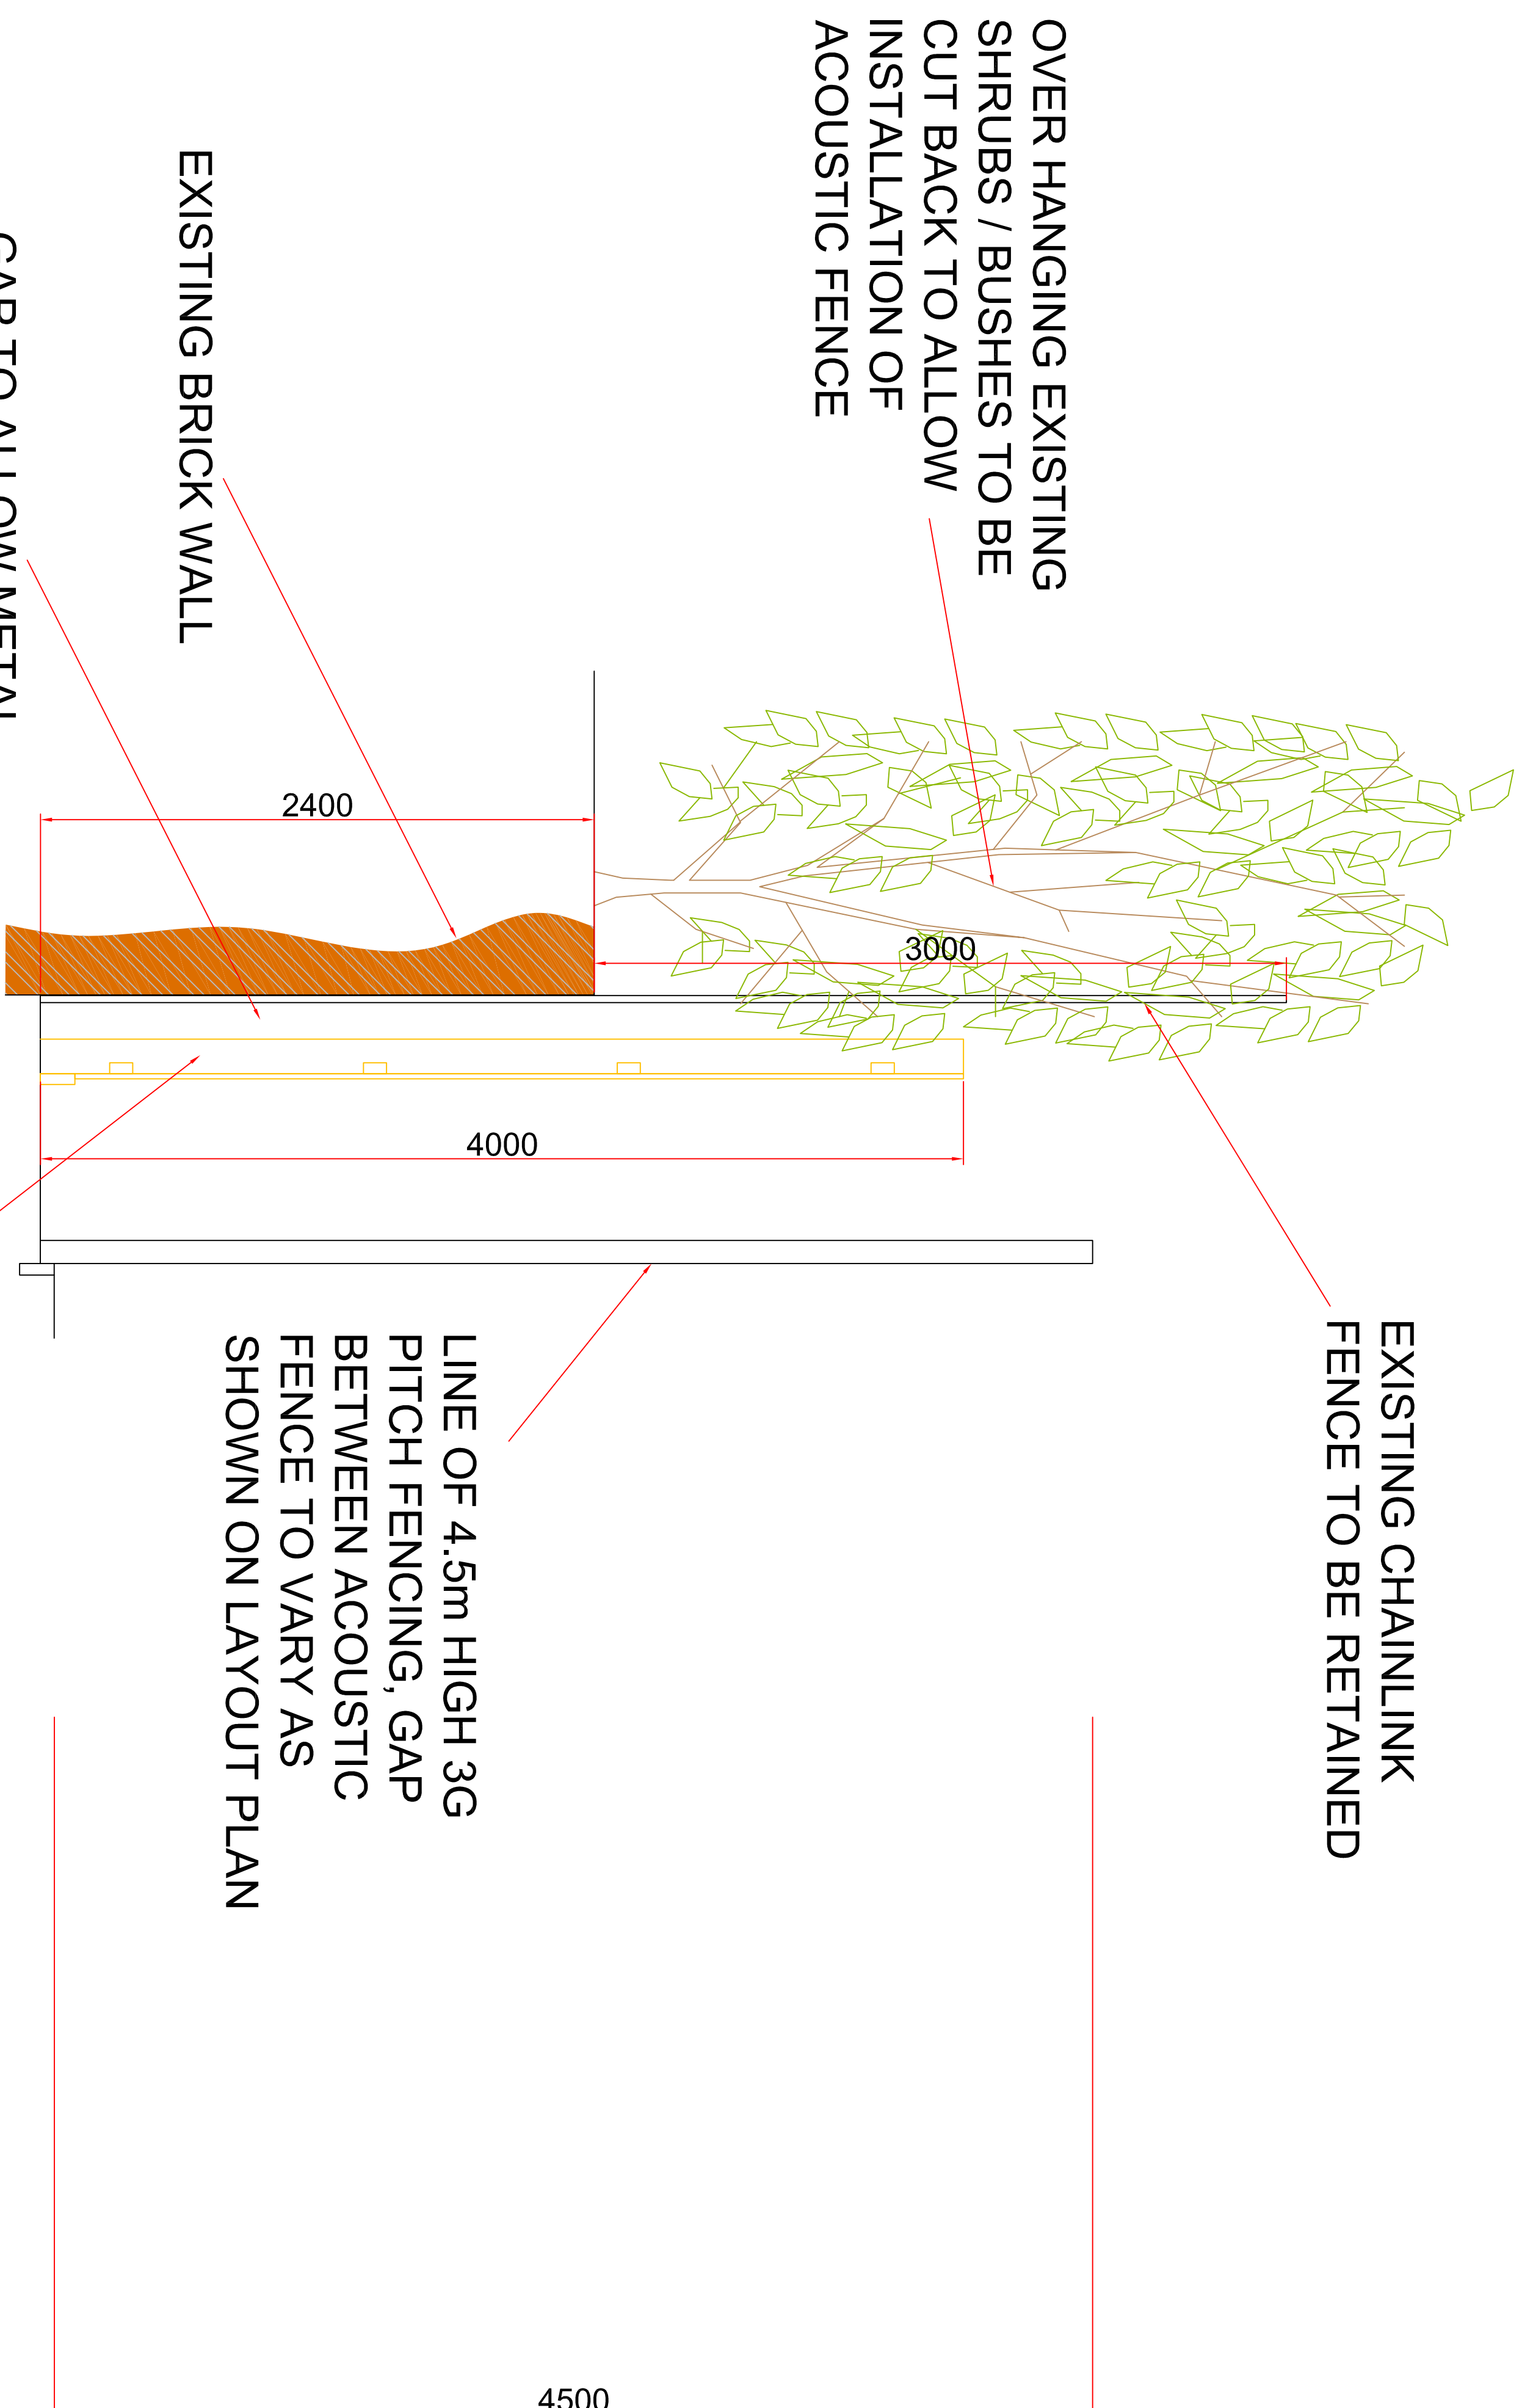

4m HIGH TIMBER  
 ACOUSTIC FENCE SAT IN  
 FRONT OF EXISTING  
 BRICK WALL & CHAINLINK  
 ABOVE

# SECTION THROUGH ACOUSTIC FENCE 1:20

**SLATTER**  
 DESIGN & PLANNING

Hill Cottage, Enborne, Newbury, Berkshire  
 RG20 0HA  
 Tel: 01635 34521 Fax: 01635 41024

PROJECT TITLE	PROJECT NUMBER
FLEET PRIMARY SCHOOL	MUK2150
TITLE	
PROPOSED ACOUSTIC FENCE SECTION	

DRAWING No	REV	SCALE
SCS-MUK2150-06		1:20
DRAWN BY	DATE	
NJM	07-06-19	
CHECKED BY	SIZE/PLT	
AI	A1	
ACAD FILE		