
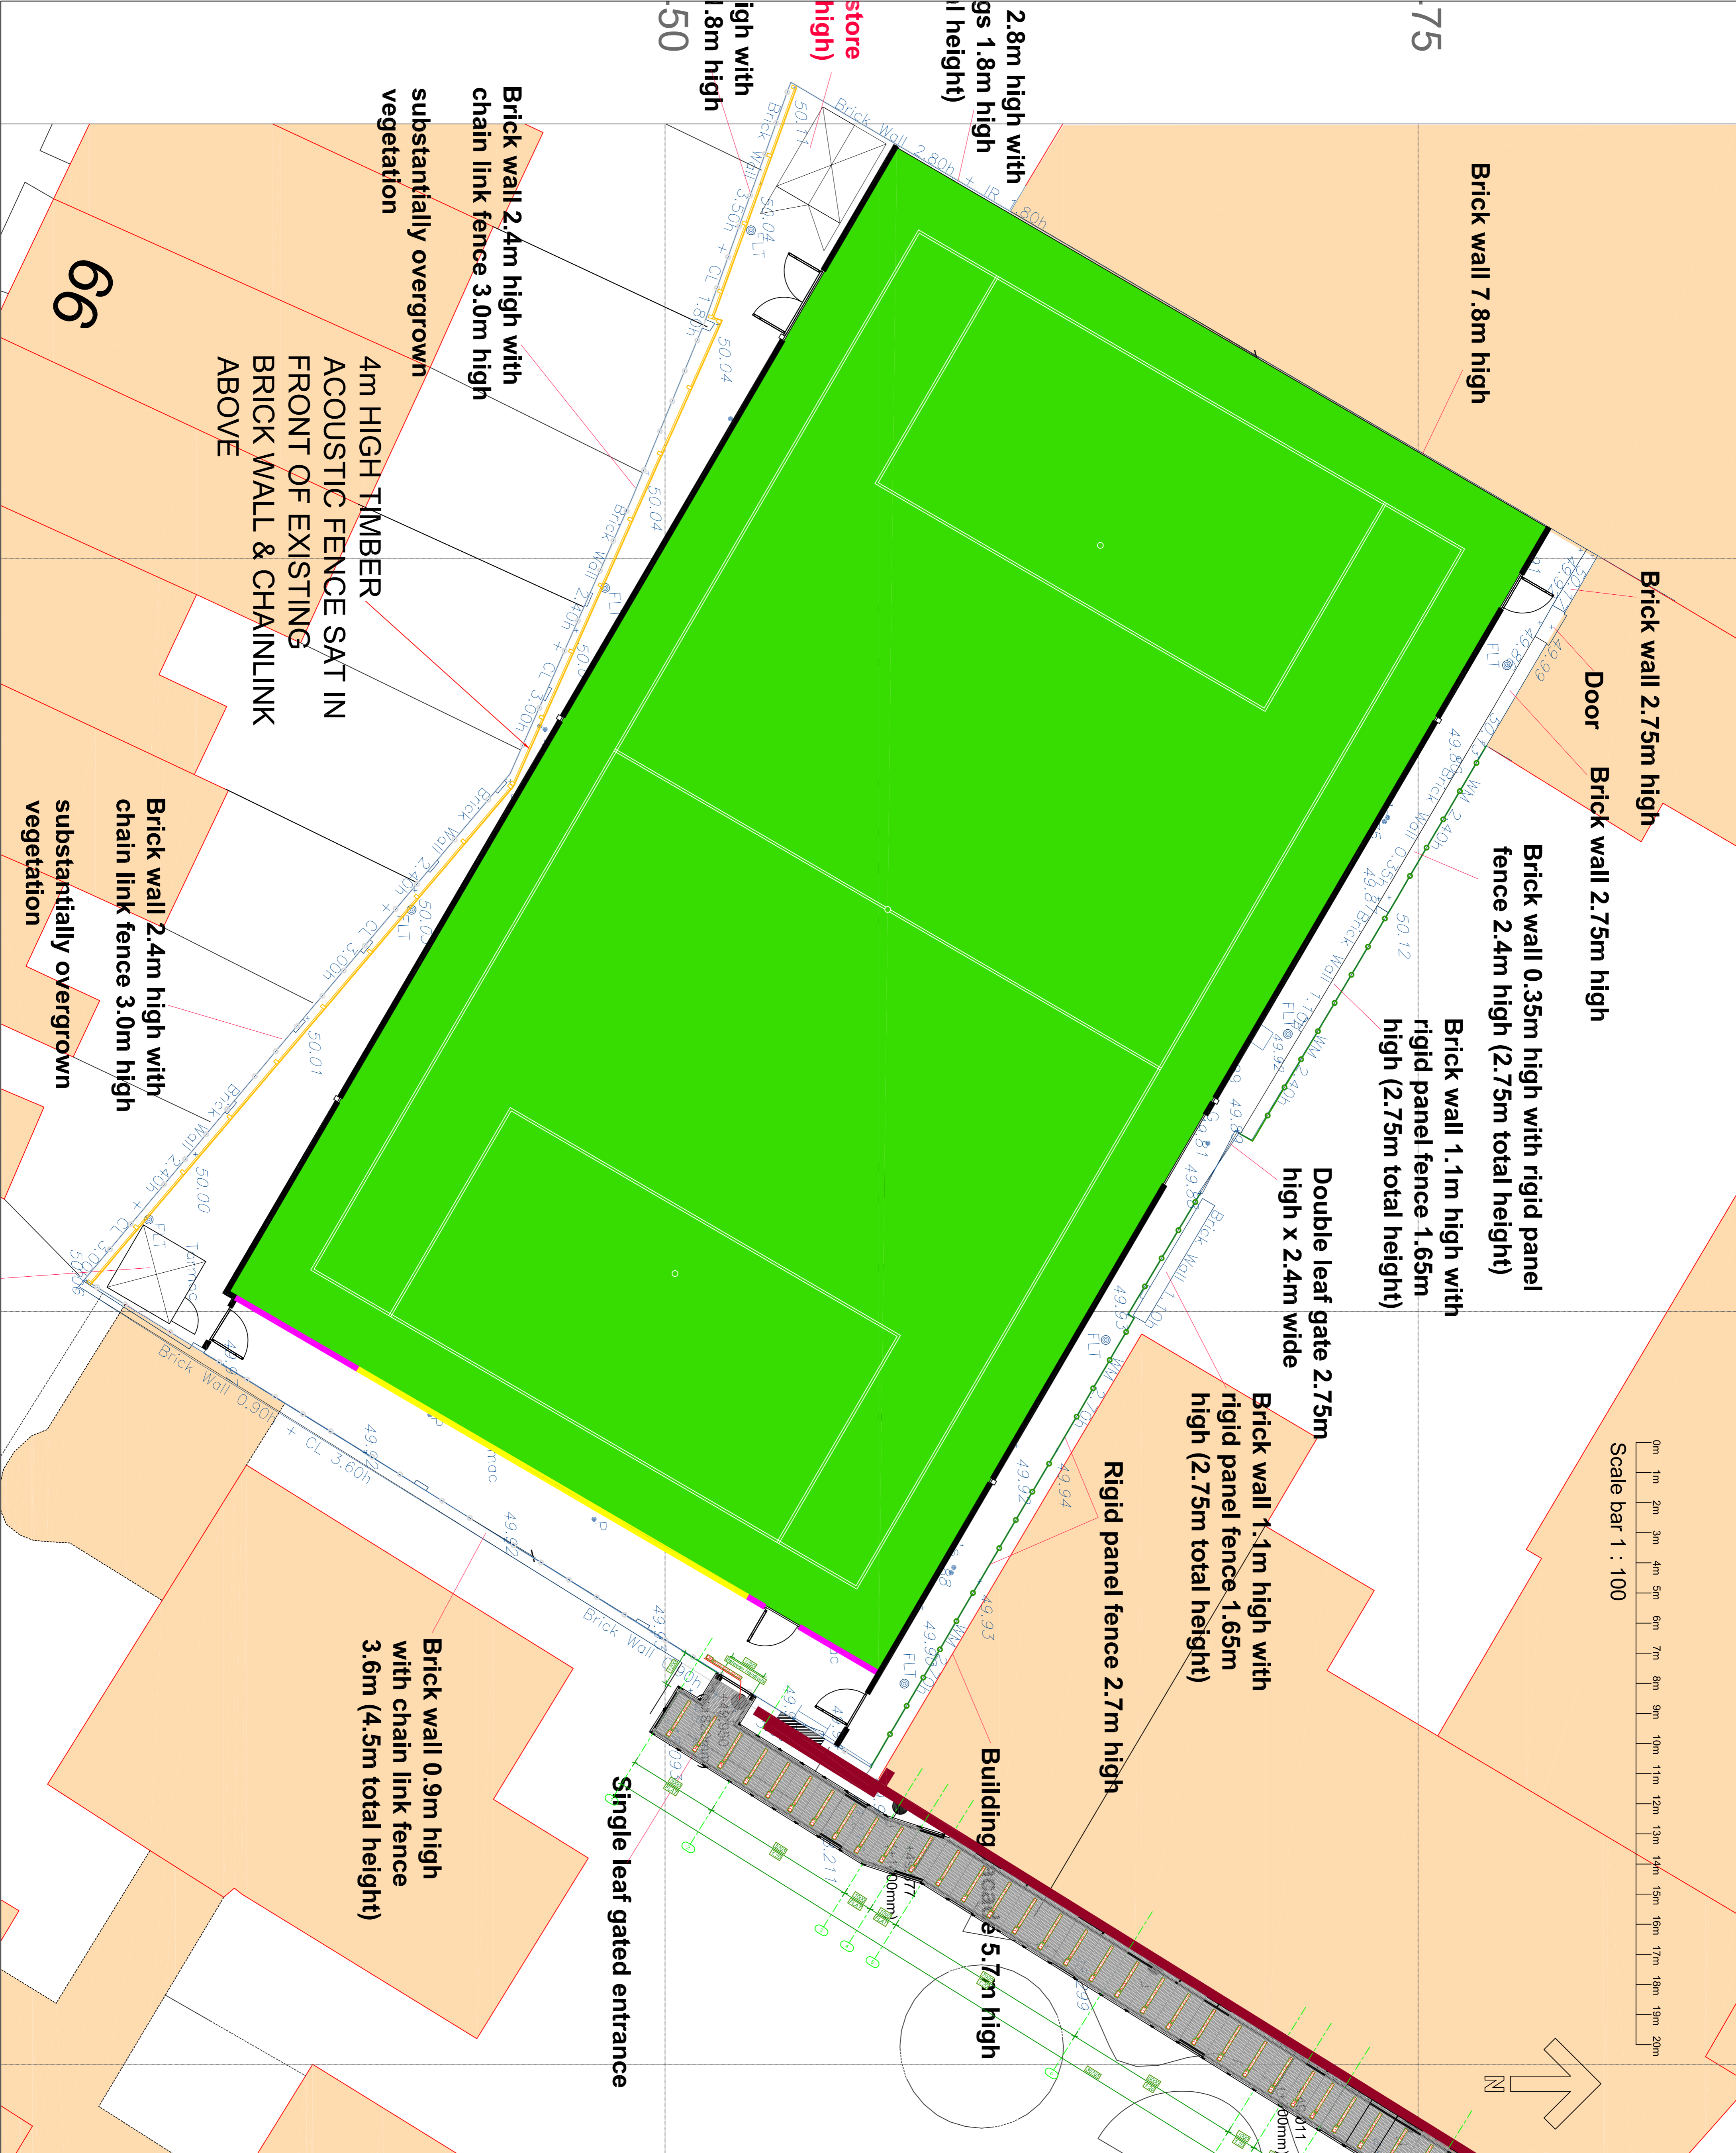
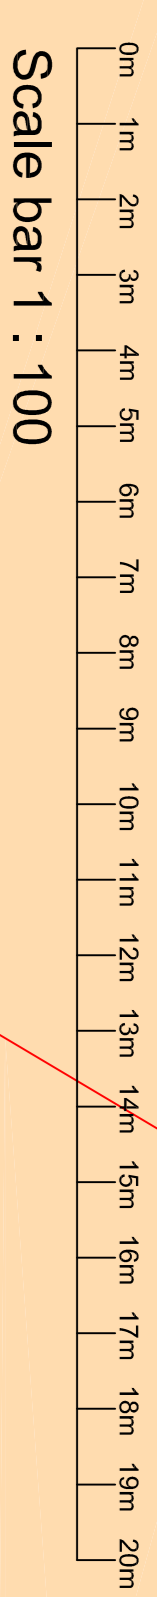



1 - DO NOT SCALE FROM DRAWING. ALL DIMENSIONS TO BE CHECKED ON SITE PRIOR TO COMMENCEMENT OF WORKS.
 2 - THIS DRAWING IS COPYRIGHT TO S & S SLATTER LTD AND ANY REUSE OR REPRODUCTION WITHOUT THE WRITTEN PERMISSION OF S & S SLATTER LTD IS STRICTLY PROHIBITED.
 3 - THIS DRAWING IS A PRELIMINARY DESIGN AND THE SAFETY PLAN WHICH IS RETAINED IN THE SITE MANAGERS OFFICE.

HEALTH AND SAFETY NOTE

ALL PERSONNEL SHOULD BE AWARE OF THE HEALTH AND SAFETY PLAN WHICH IS RETAINED IN THE SITE MANAGERS OFFICE.

NOTES

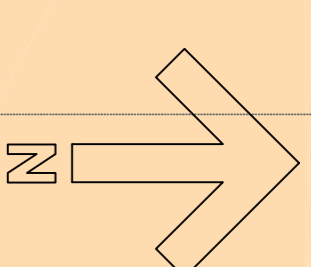

	
Hill Cottage, Enborne, Newbury, Berkshire RG20 0HA Tel: 01635 34521 Fax: 01635 41024	
PROJECT TITLE	PROJECT NUMBER
FLEET PRIMARY SCHOOL	MUK2150
PROPOSED 3G PITCH LAYOUT PLAN	
DRAWING No	REV / SCALE
SCS-MUK2150-02	B / 1:100
DRAWN BY	DATE
NJM	28-05-19
CHECKED BY	SIZE/PLUT
AI	
ACAD FILE	