



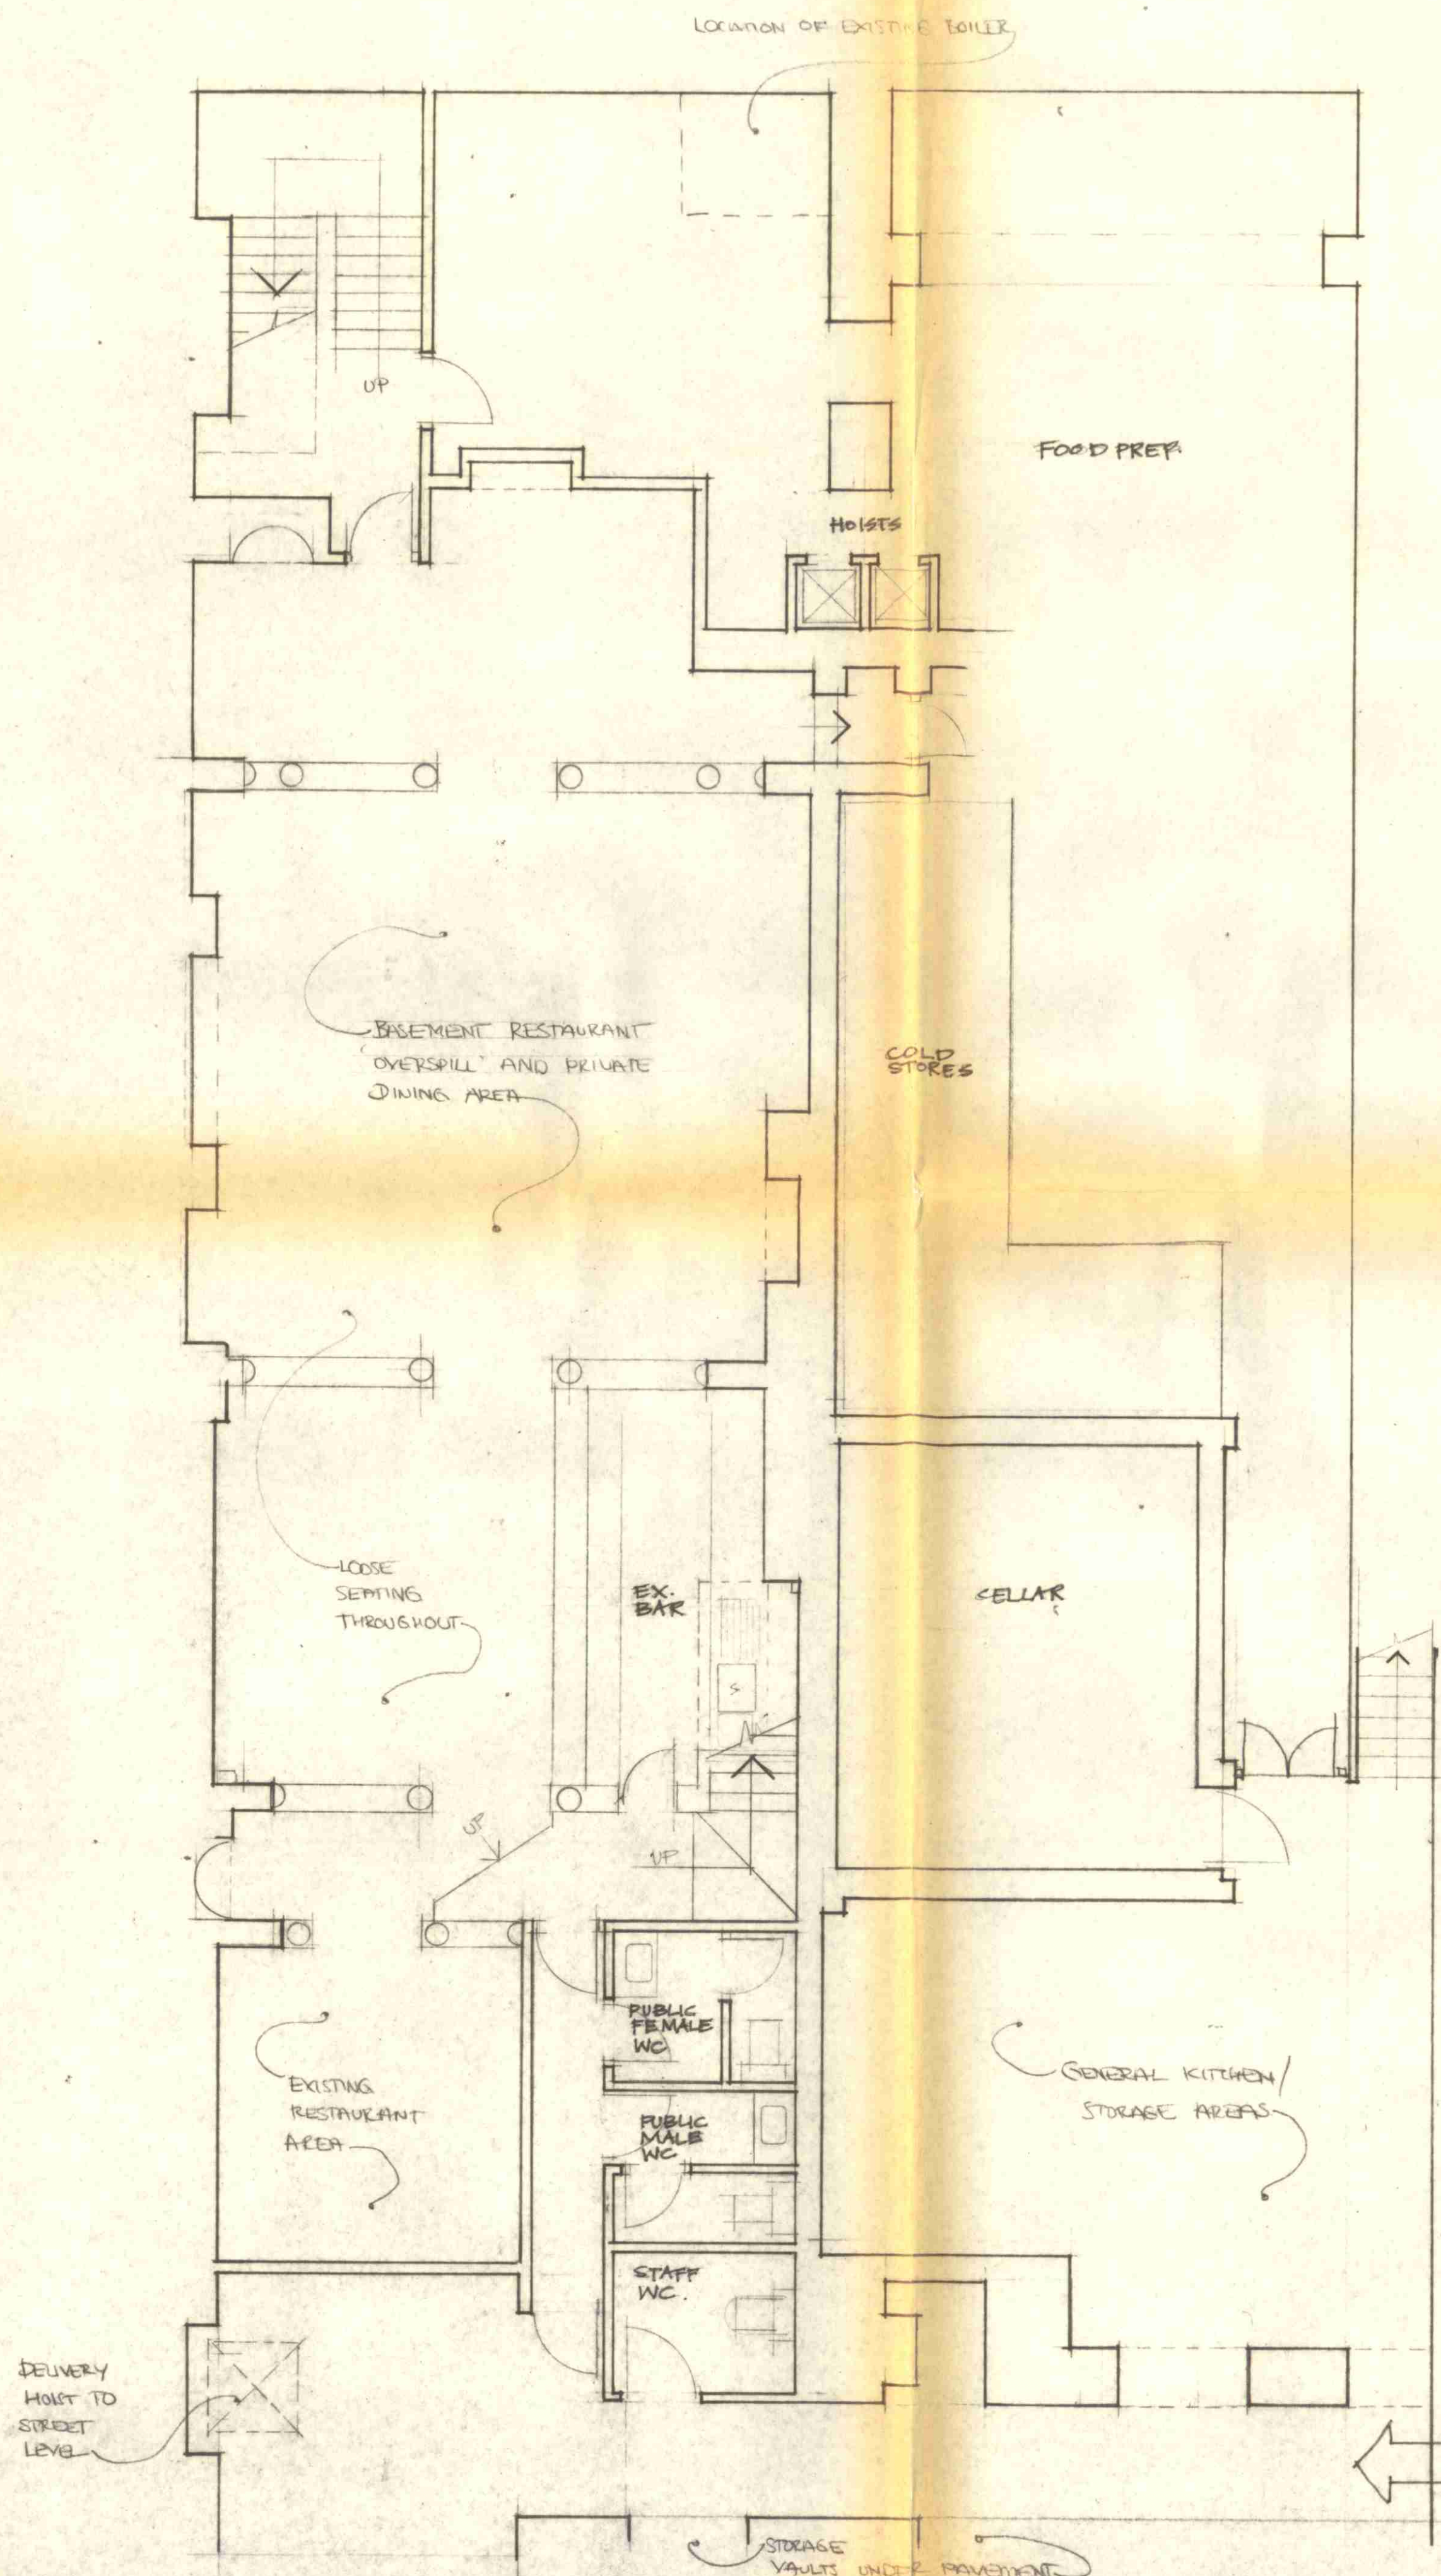

Basement Floor Plan

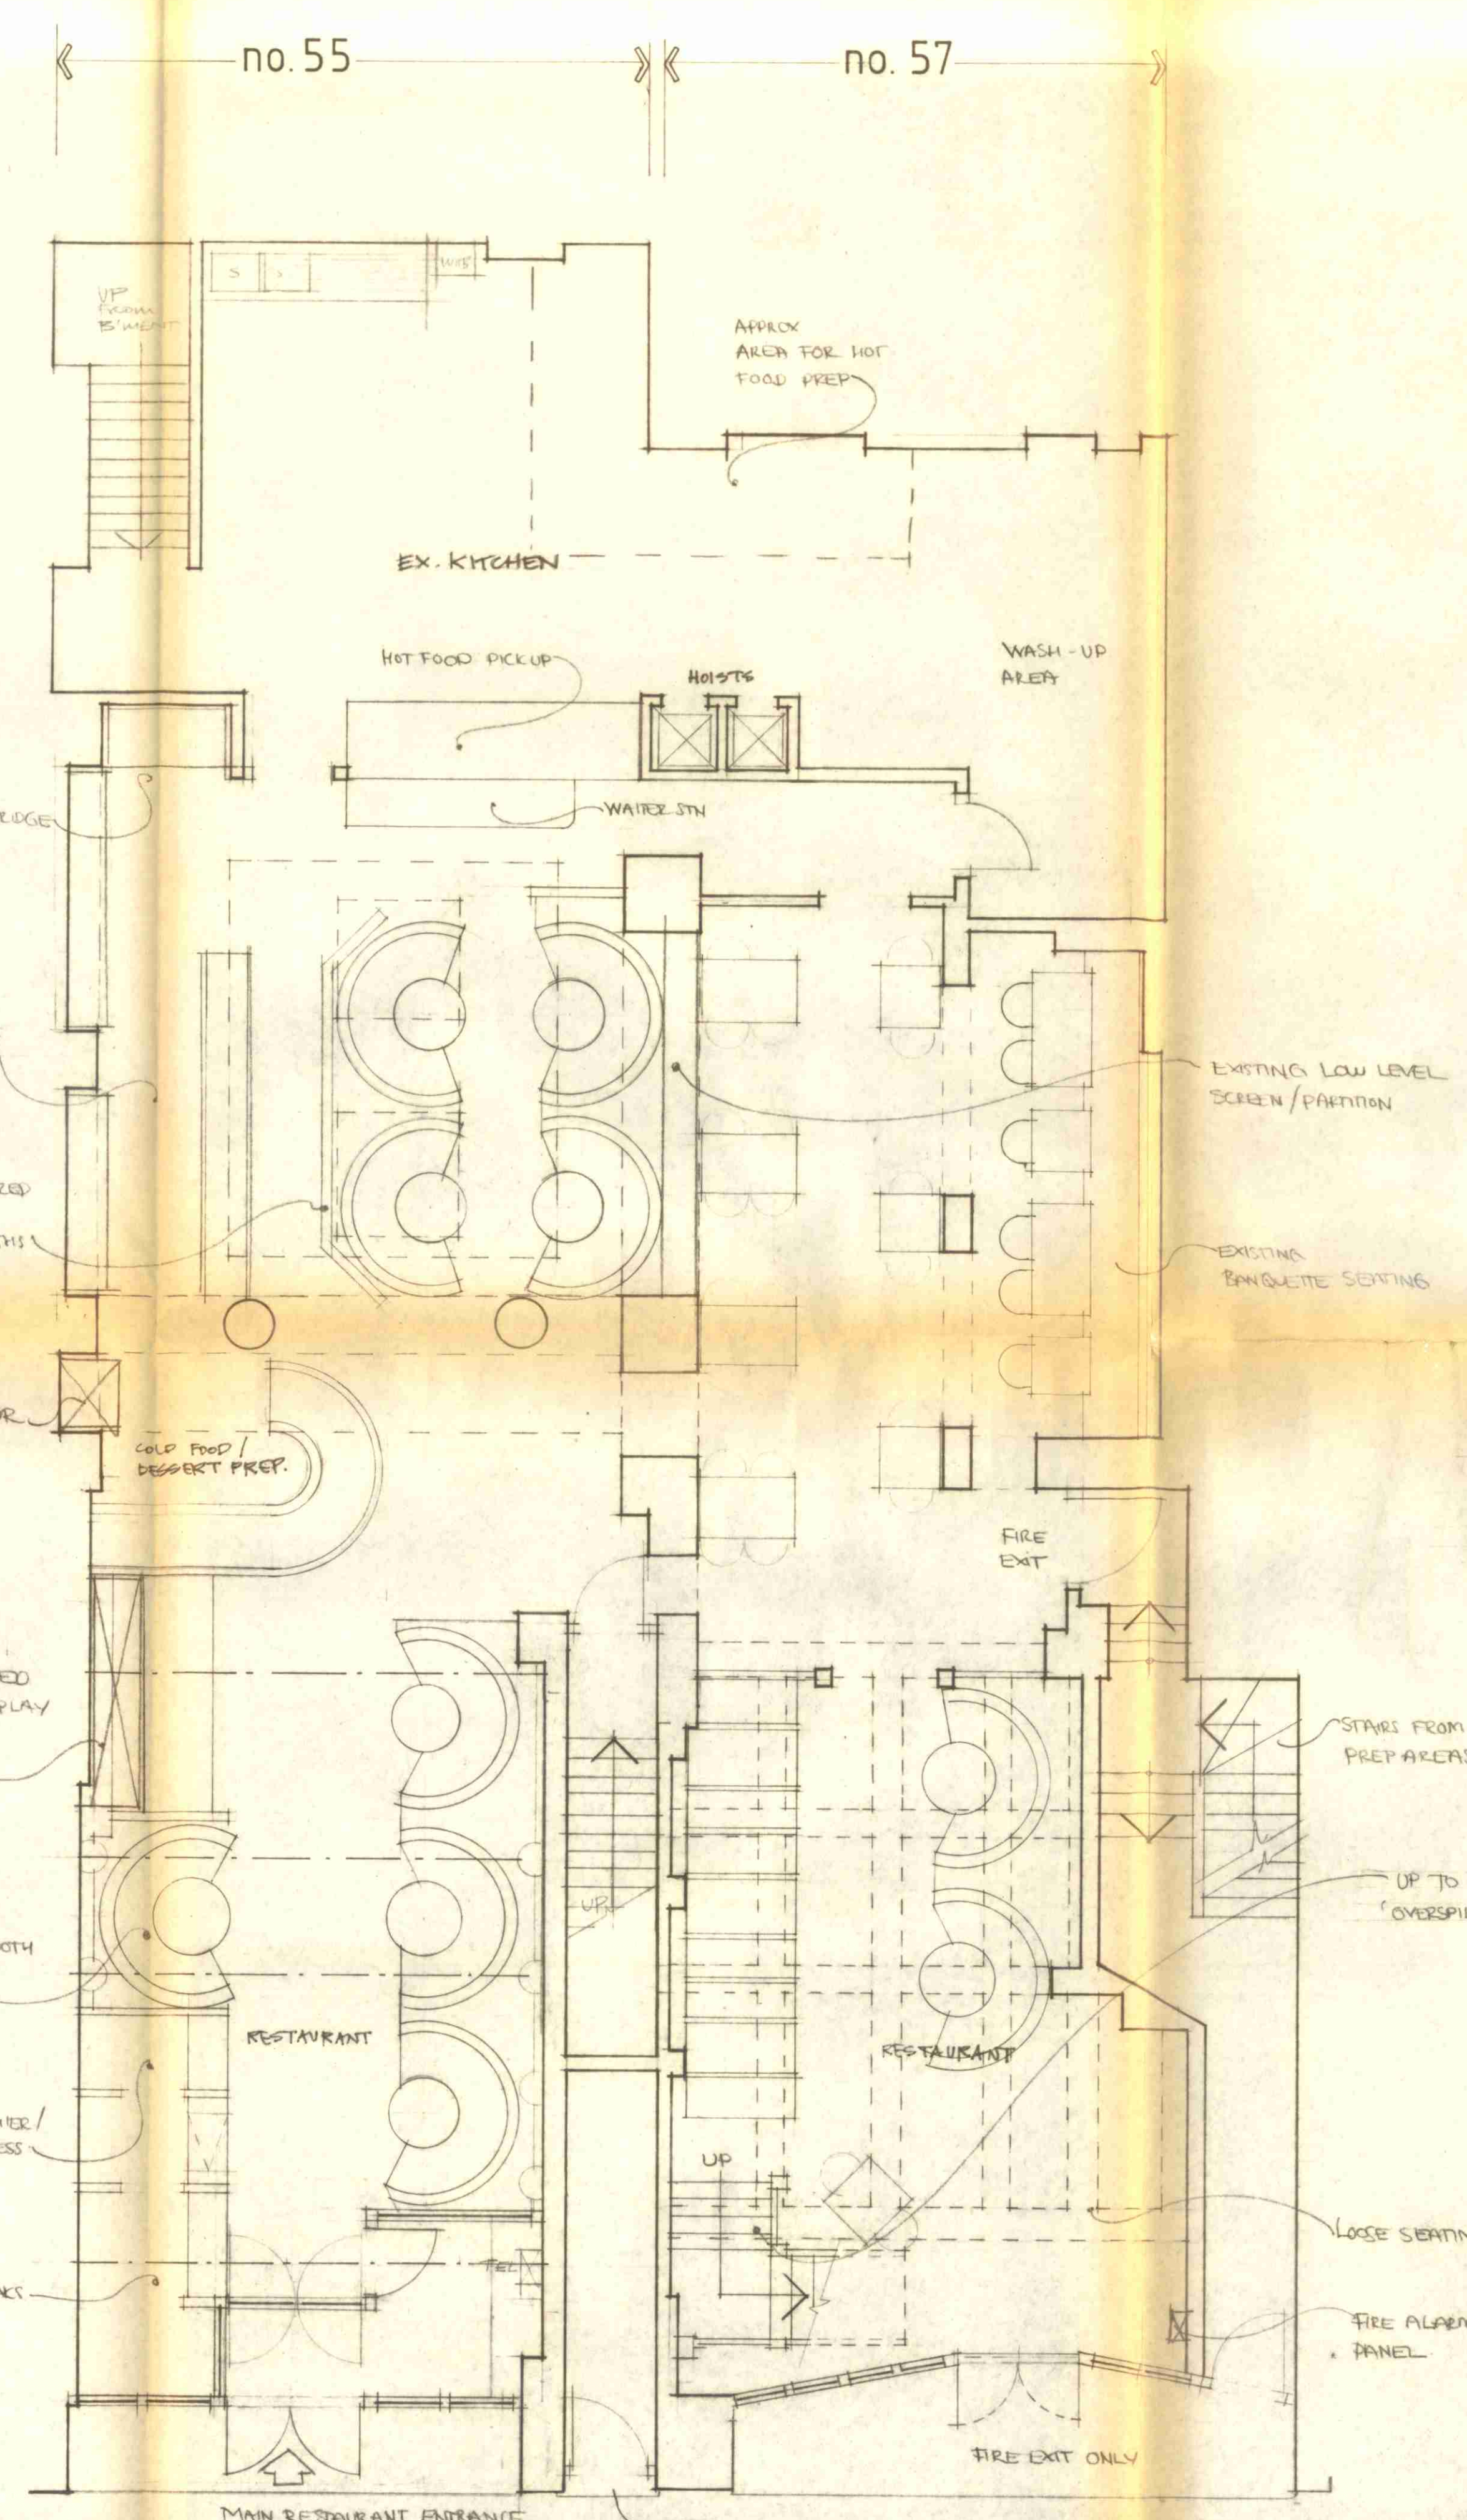

Ground Floor Plan (NO 55 ONLY)

NB SEE REG 720-09 (FIRE DETECTION)
FOR DETAILS OF EXISTING 1ST, 2ND AND
3RD FLOOR PLAN LAYOUTS (NO 57 INDICATED
ONLY)

EXISTING RESTAURANT SEATING
LAYOUT FOR INFORMATION ONLY - CONTRACTOR
TO THOROUGHLY CHECK AND BE FAMILIAR
WITH EXISTING LAYOUT/SERVICES ETC...

HB/950046
PL/9500372

LONDON BOROUGH OF CAMDEN
TOWN AND COUNCIL PLANNING
- 5 MAY 1995
PLANS APPROVED
ON BEHALF OF THE COUNCIL

**RICHARD DANIELS
INTERIORS
ARCHITECTURE**
RICHARD DANIELS DESIGN PLC
THE SCHOOL HALL
10 WISETON ROAD
LONDON SW17 7EE
TEL 081 767 8428 FAX 081 682 1719
CHESTER
TEL 0244 320466 FAX 0244 320456

CLIENT
SPAGHETTI HOUSE GROUP
PROJECT
**PESCATORI RESTAURANT
55-57 CHARLOTTE ST. W1**
TITLE
**EXISTING PLANS
BASEMENT & GROUND FLOORS**
SCALE
1:50
DATE
FEB '95
DRN
DGN NO
720-01
REV