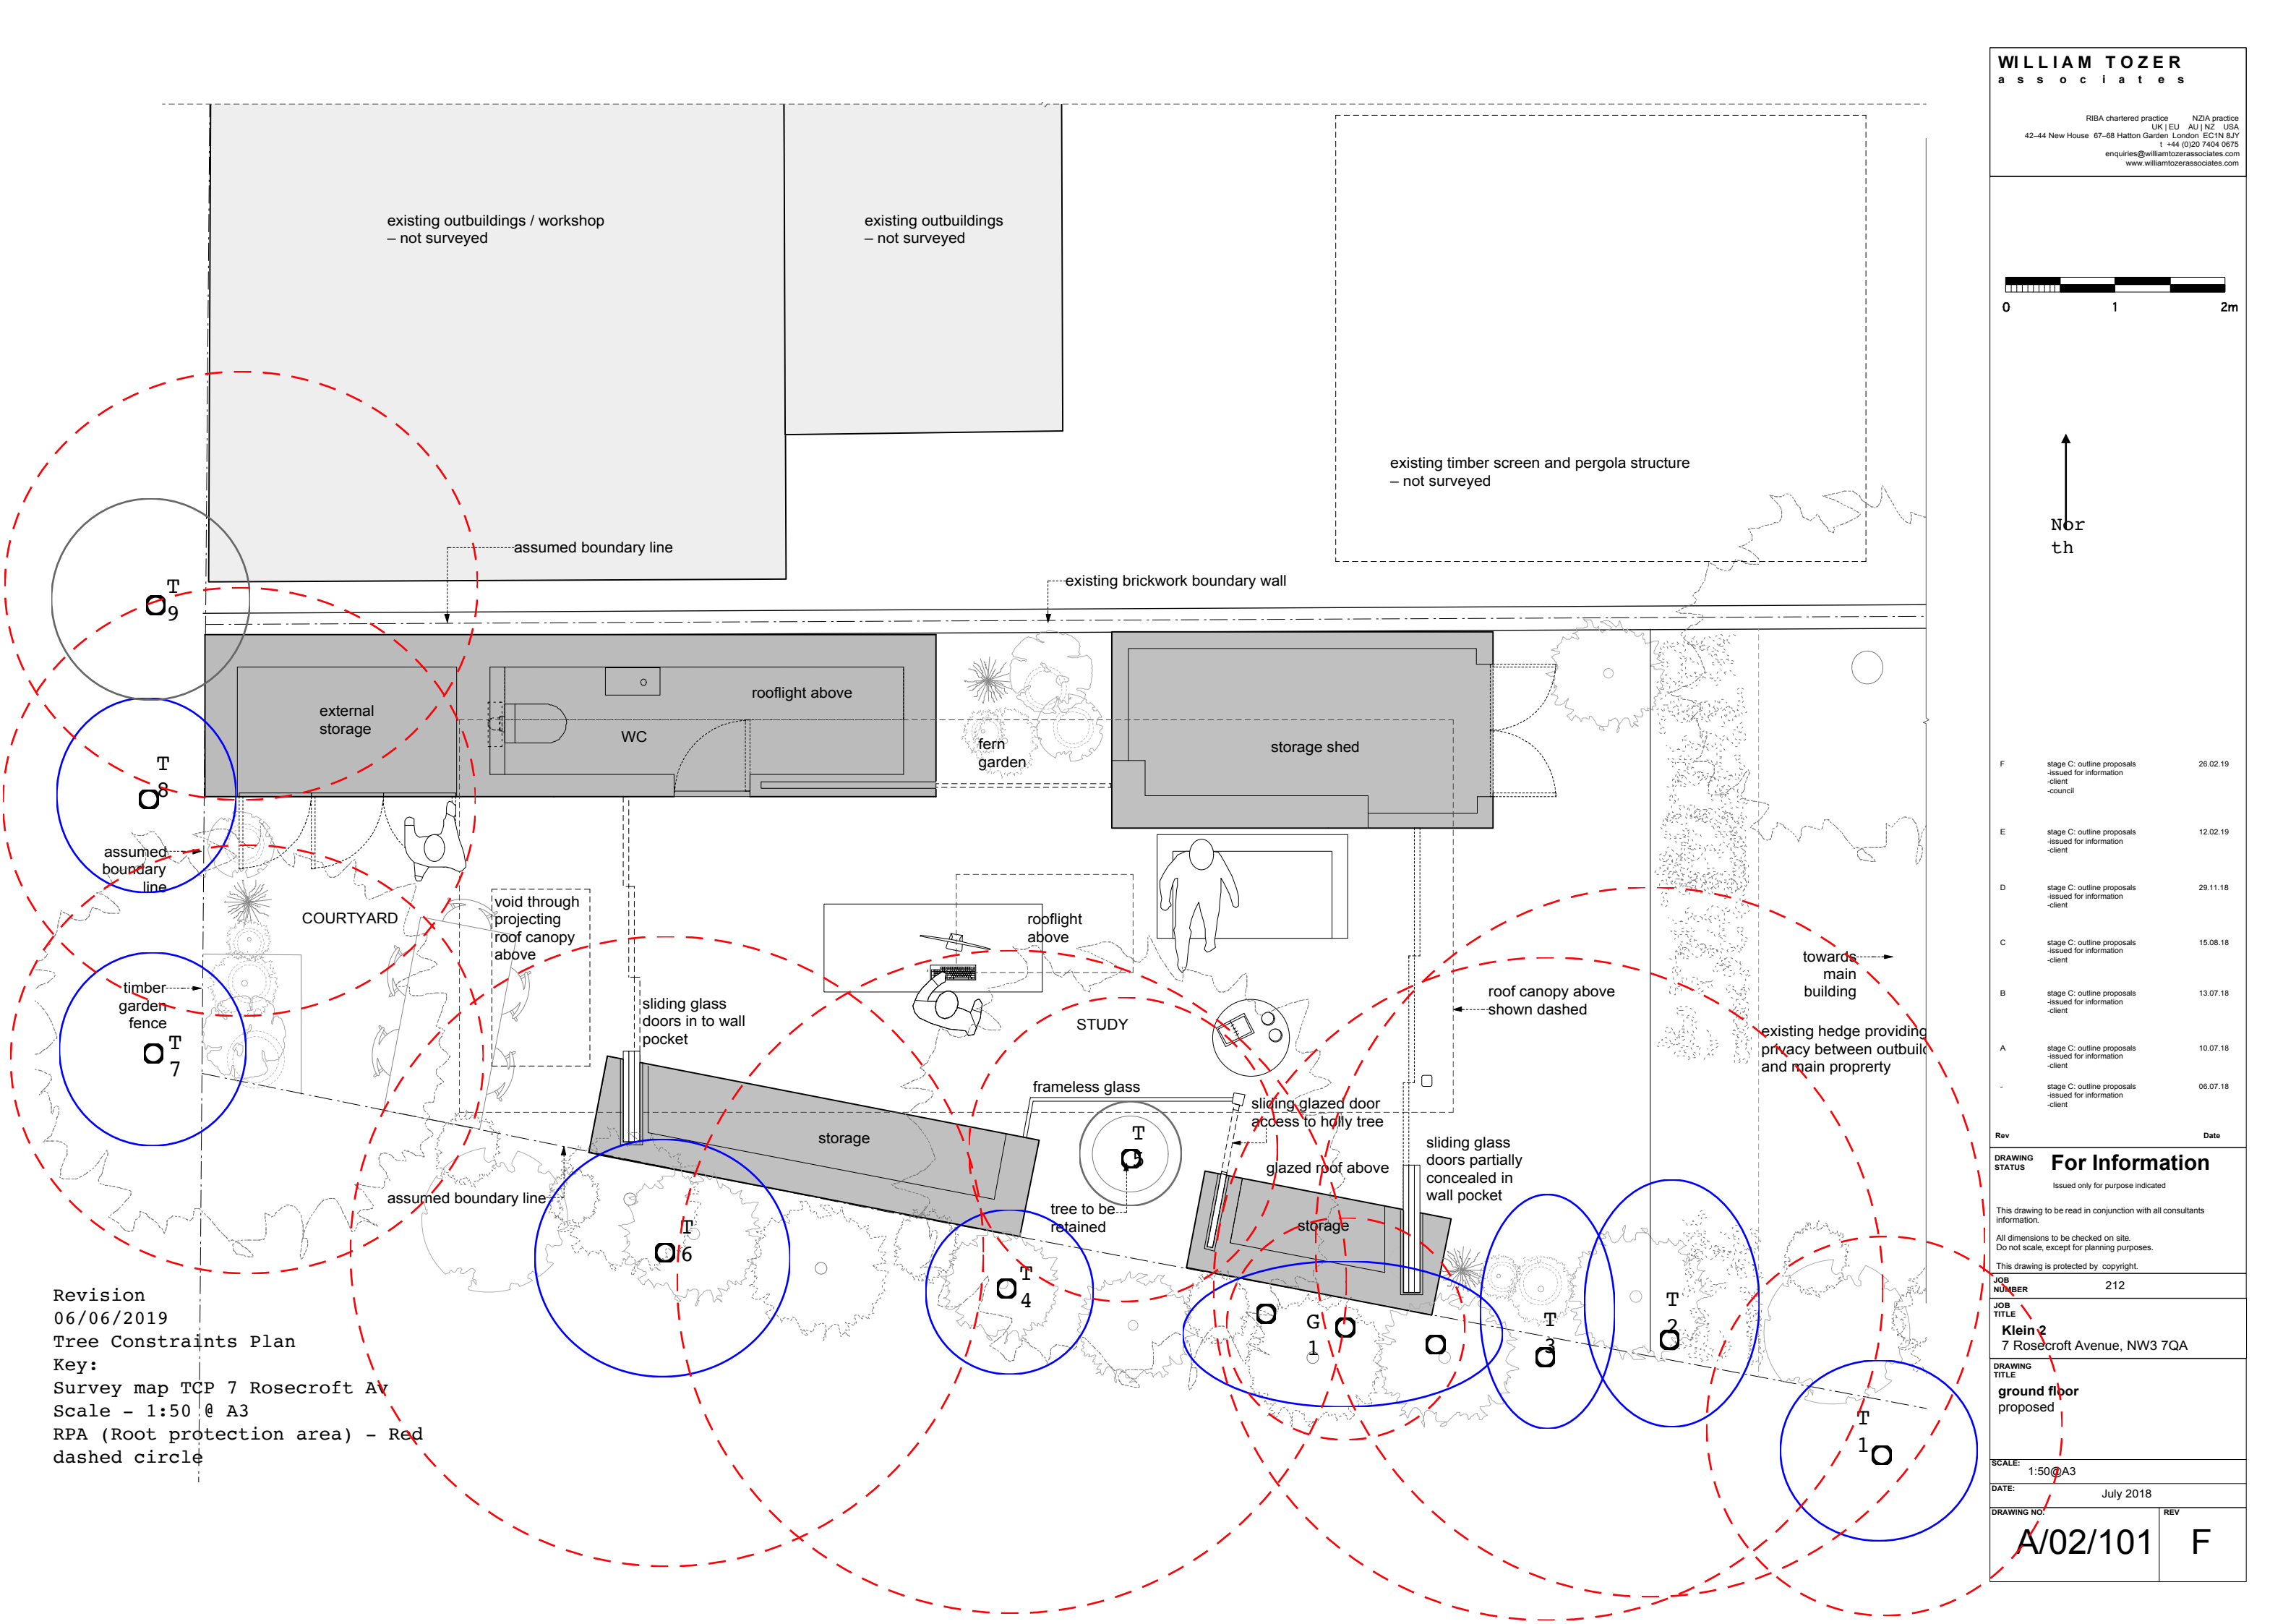


F	stage C: outline proposals -issued for information -client -council	26.02.19
E	stage C: outline proposals -issued for information -client	12.02.19
D	stage C: outline proposals -issued for information -client	29.11.18
C	stage C: outline proposals -issued for information -client	15.08.18
B	stage C: outline proposals -issued for information -client	13.07.18
A	stage C: outline proposals -issued for information -client	10.07.18
-	stage C: outline proposals -issued for information -client	06.07.18

Rev Date

For Information
Issued only for purpose indicated

This drawing to be read in conjunction with all consultants
information.
All dimensions to be checked on site.
Do not scale, except for planning purposes.
This drawing is protected by copyright.

JOB NUMBER 212

JOB TITLE
Klein 2
7 Rosecroft Avenue, NW3 7QA

DRAWING TITLE
ground floor
proposed

SCALE: 1:50@A3

DATE: July 2018

DRAWING NO. REV

A/02/101 **F**

Revision
06/06/2019
Tree Constraints Plan
Key:
Survey map TCP 7 Rosecroft Av
Scale - 1:50 @ A3
RPA (Root protection area) - Red
dashed circle