


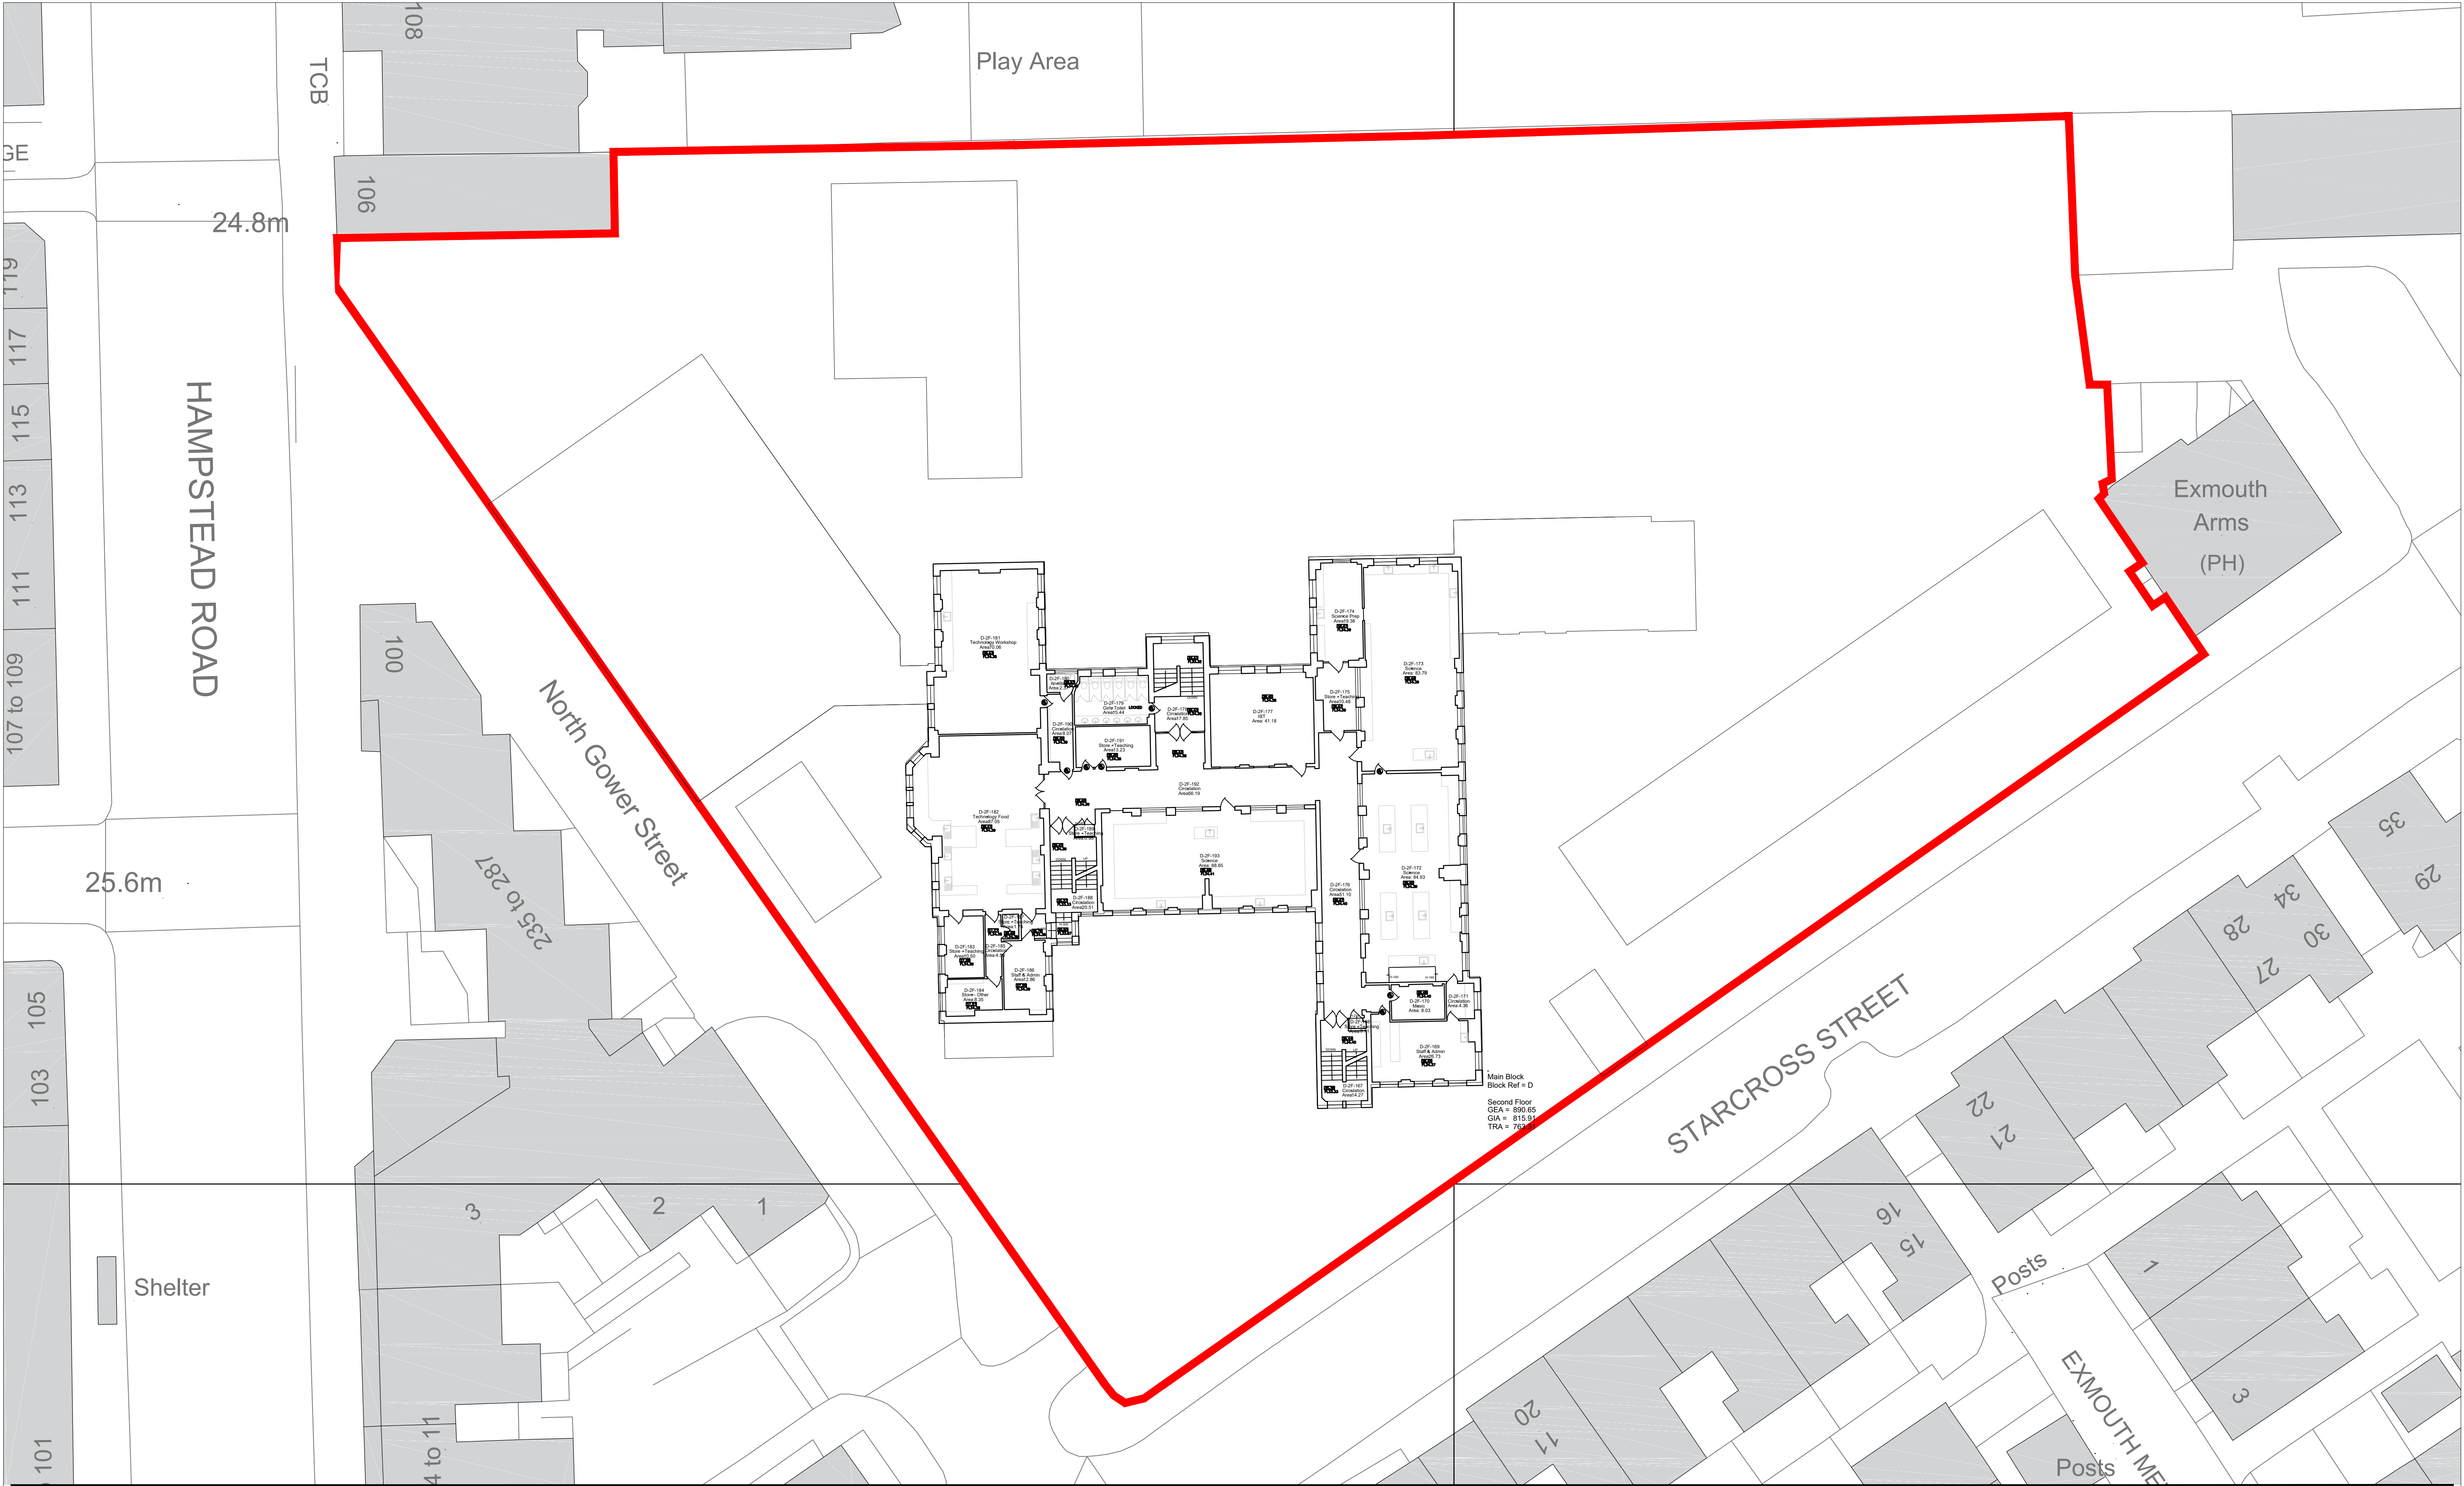

notes

Copyright : the copyright of this drawing is vested in Fraser Brown MacKenna Architects Ltd. It shall not be used without permission by anyone for any purpose. Do not scale drawings - use figured dimensions only. All dimensions to be verified and checked on site. Read the drawing in conjunction with all related drawings and specifications. Notify architect immediately of any discrepancy found therein.

drawing notes

Base Survey Information
Produced by:
Spatial Intelligence
Drawing no. 4652-2

KEY:

— Site boundary

0 1m 2m 3m 4m 5m 10m
1:100

N

REV | BY | CHKD | DATE | AMENDMENT DETAILS

project
Maria Fidelis School

North Gower Street, Camden, NW1 2HR

client
LBC & LCR

FraserBrownMacKennaArchitects
15-18 Featherstone St. London EC1Y 8SL www.fbmacarchitects.com
T:020 7251 0543

drawing title
**EXISTING PLAN
Second Floor**

PLANNING

scale
1:200@A1

drawn by
-

checked by
FBM

date
© 12/04/2019

DRAWING NUMBER
1044

project
P

status
0009

revision