


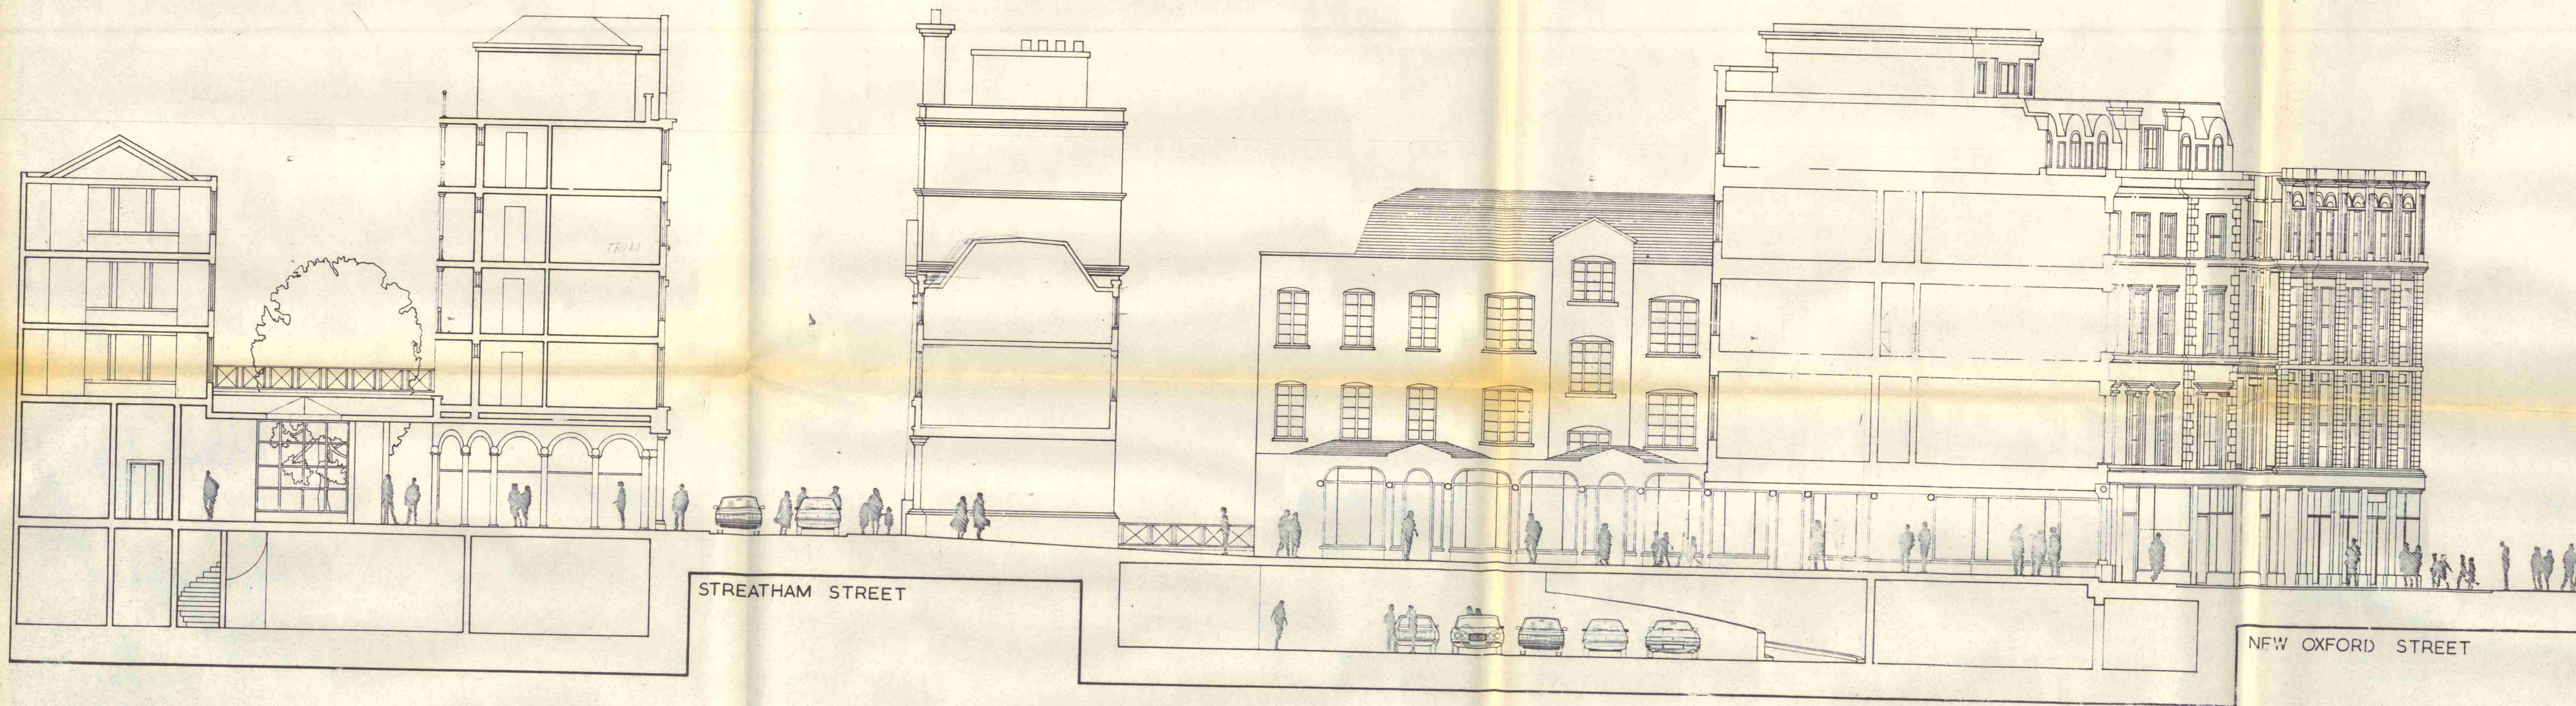

STREATHAM STREET

NEW OXFORD STREET

LONDON BOROUGH OF CAMDEN
TOWN AND COUNTRY PLANNING ACTS
17 DEC 1987
PLANS APPROVED
ON BEHALF OF THE COUNCIL

ARCADE SECTION CC

Job
GERALD SHENSTONE
& PARTNERS ARCHITECTS

Title
BLOOMSBURY ST DEVELOPMENT OCT '86

123

TP 8703593

5 OCT 1987

GERALD SHENSTONE & PARTNERS