
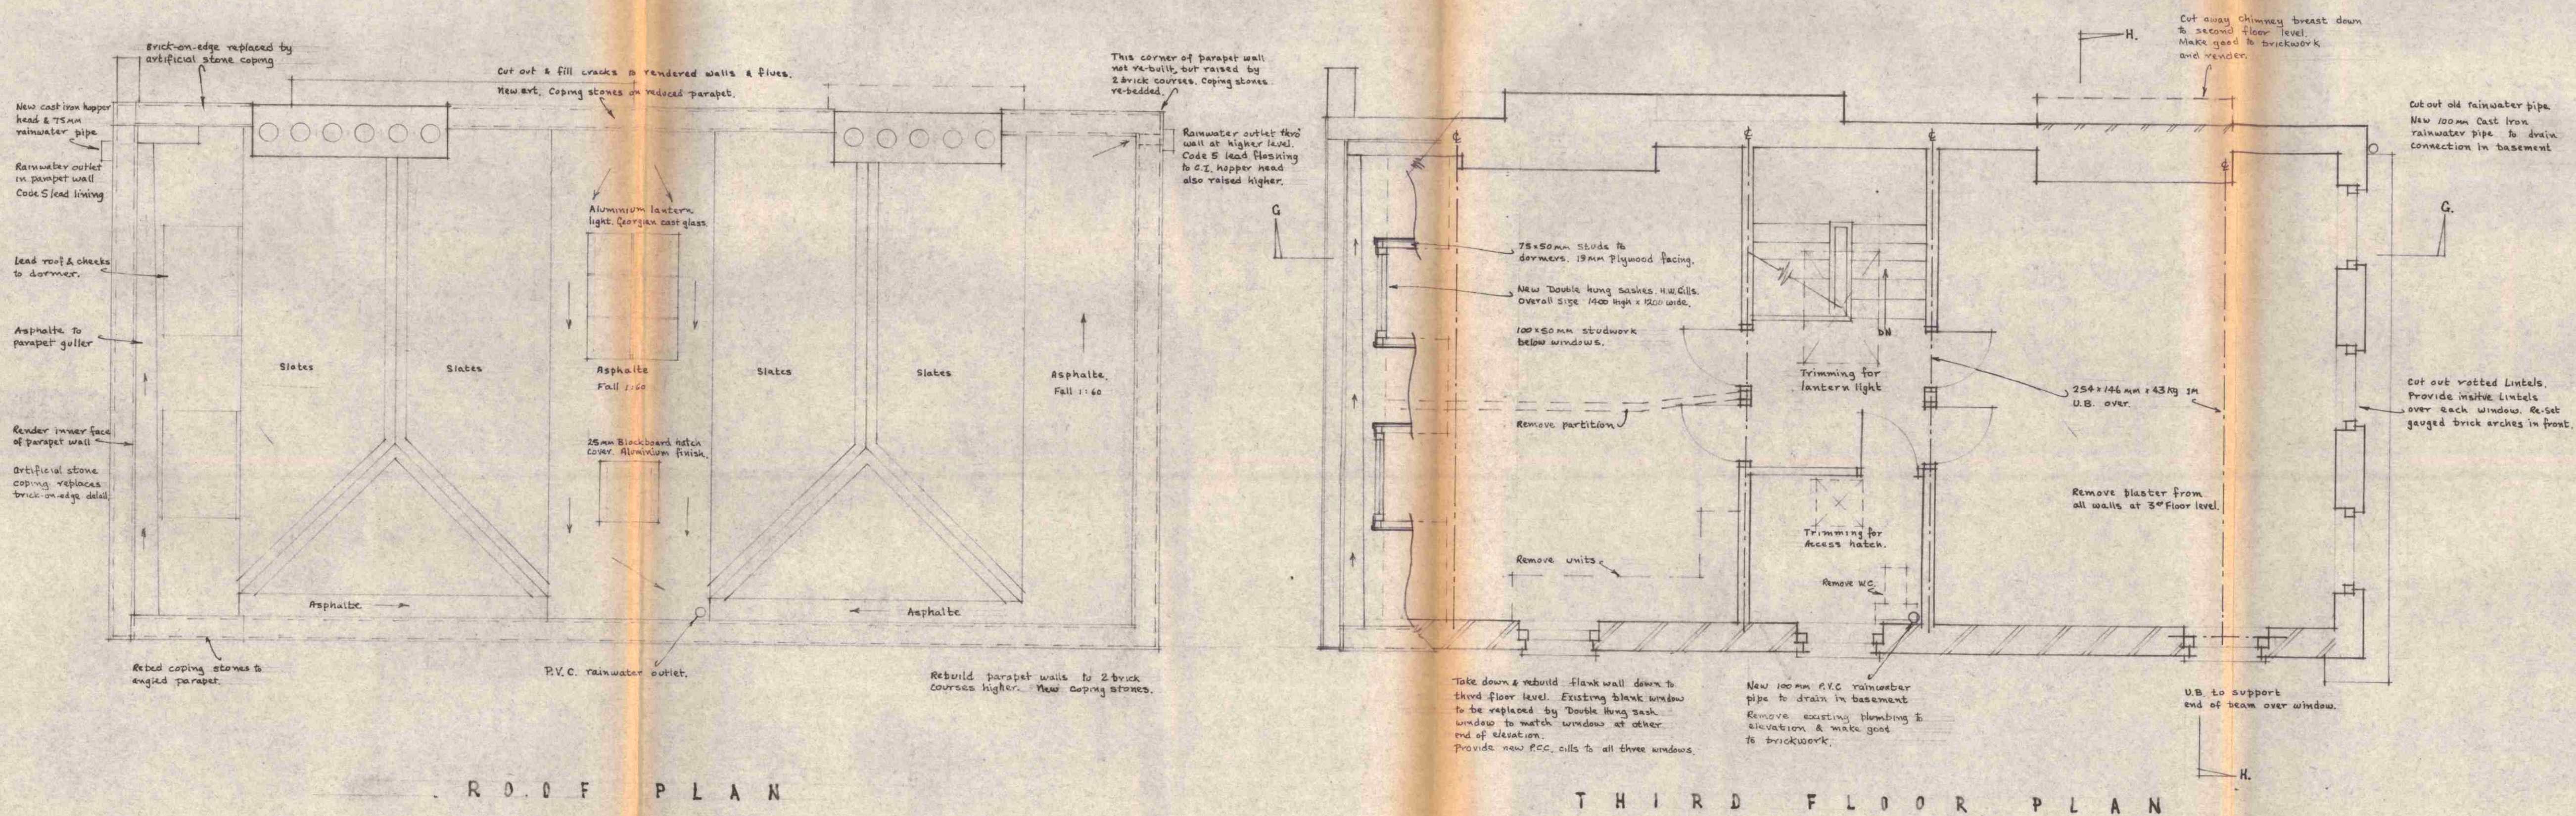


this drawing is not to be scaled.
all dimensions to be checked on site.

See Engineers drawings for
structural details.

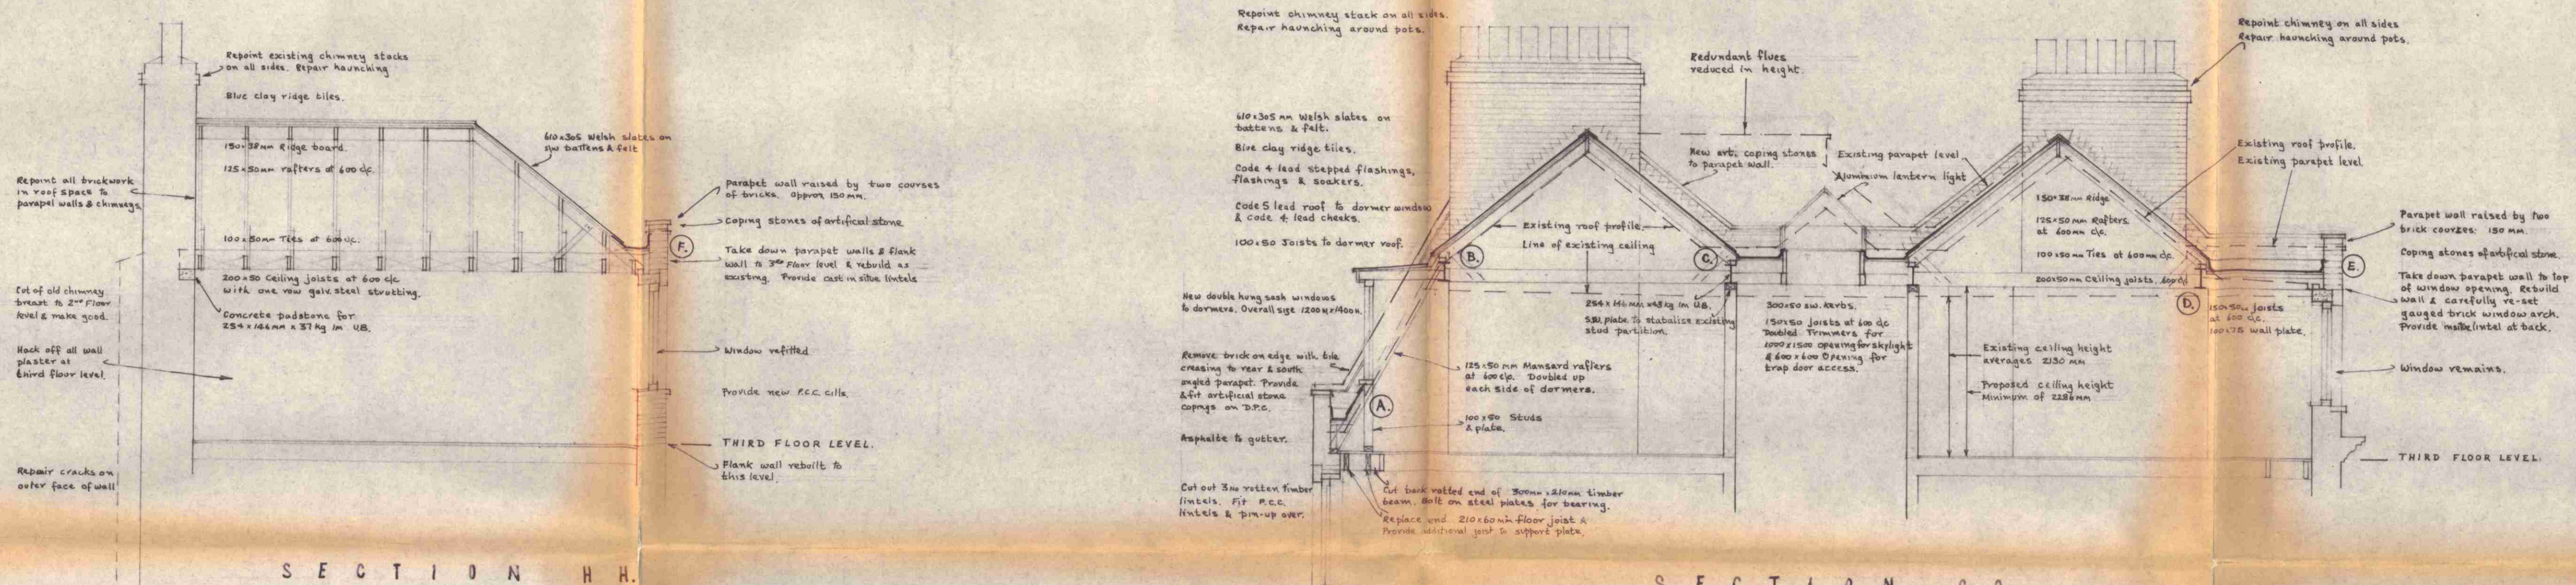

Revision A 17 July. Various revisions.

GERALD SHENSTONE AND PARTNERS ARCHITECTS

26 BLOOMSBURY SQUARE WC1A 2PN
01 636 8595

DETAILS OF
NEW ROOF.

10, BLOOMSBURY STREET.

project	5358
scale	1:50
date	JUNE 1984
drawn	A. Q. R.

R1