



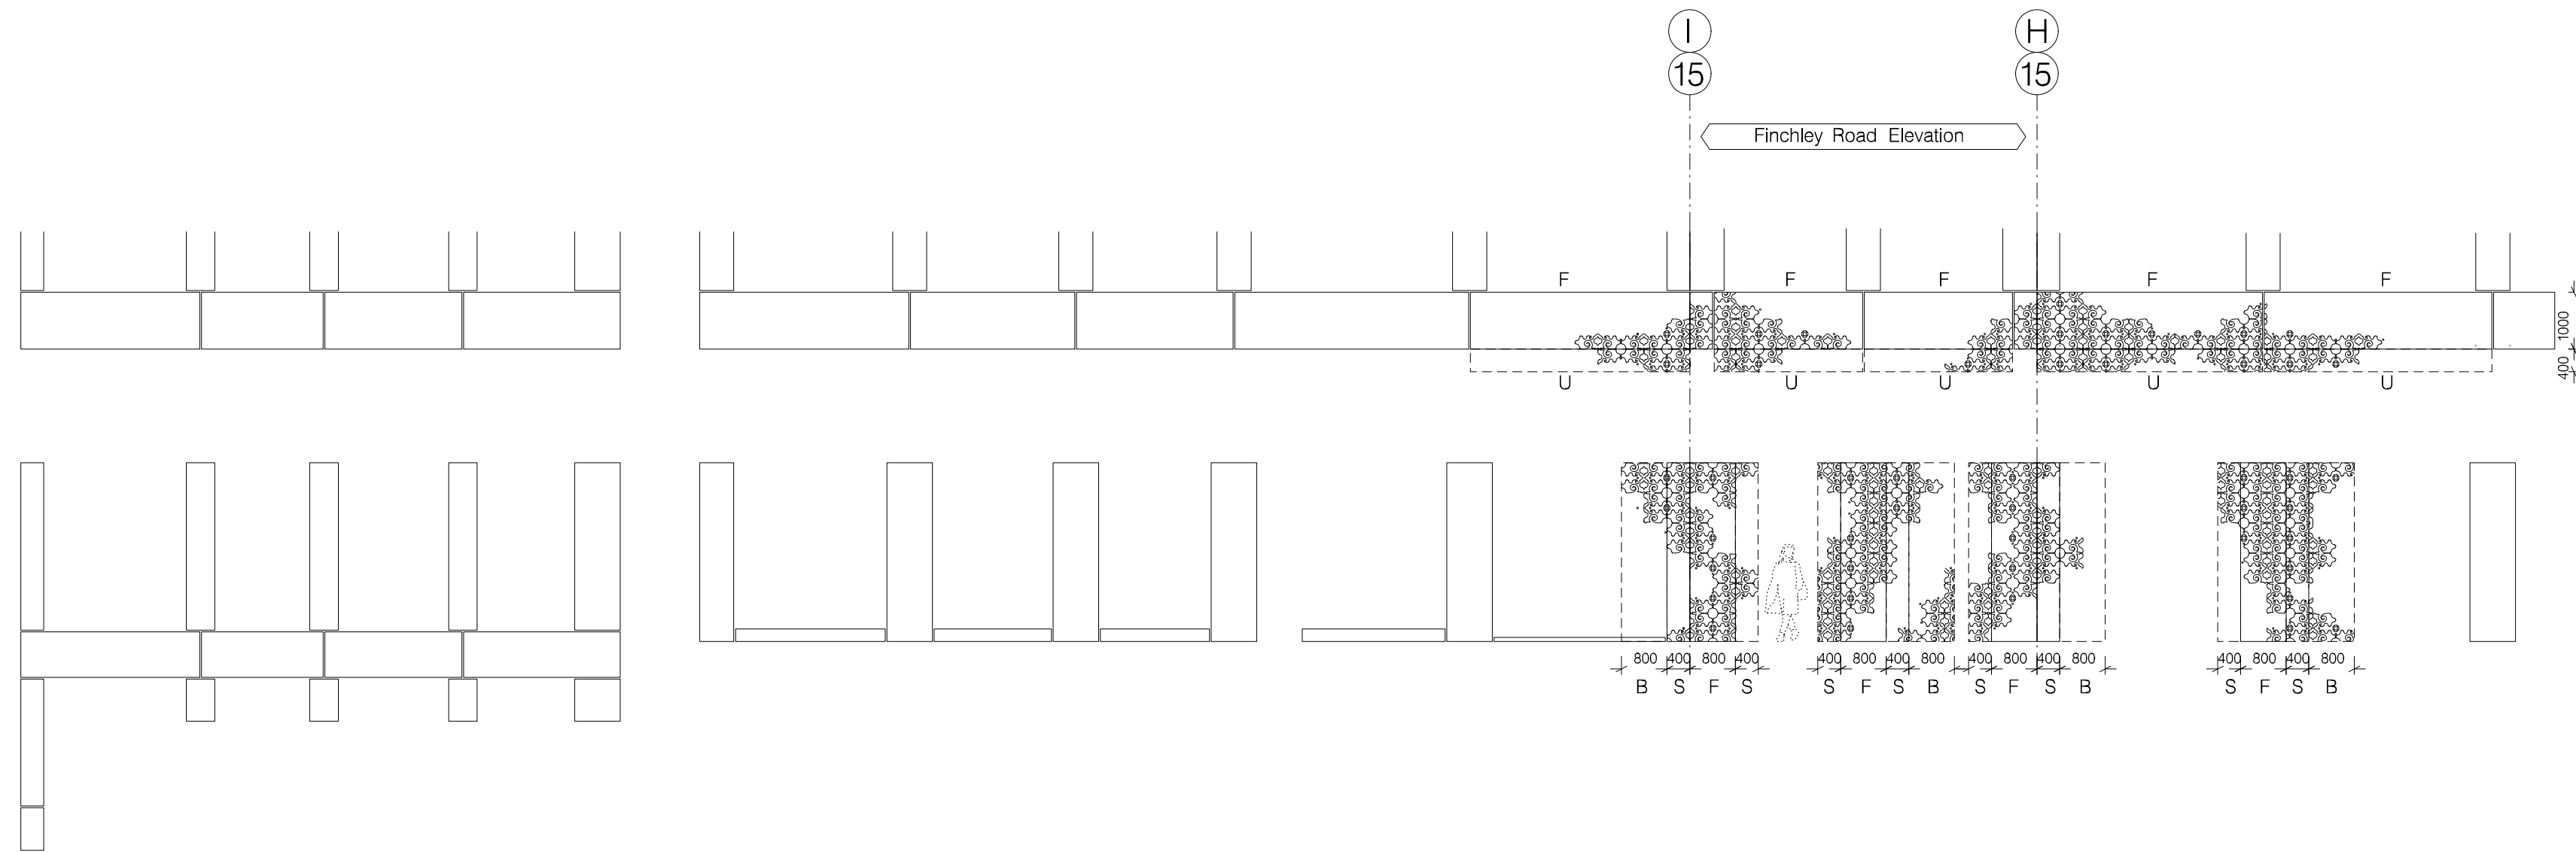

① Unfolded Ground Floor Stone Columns/Lintels Elevation

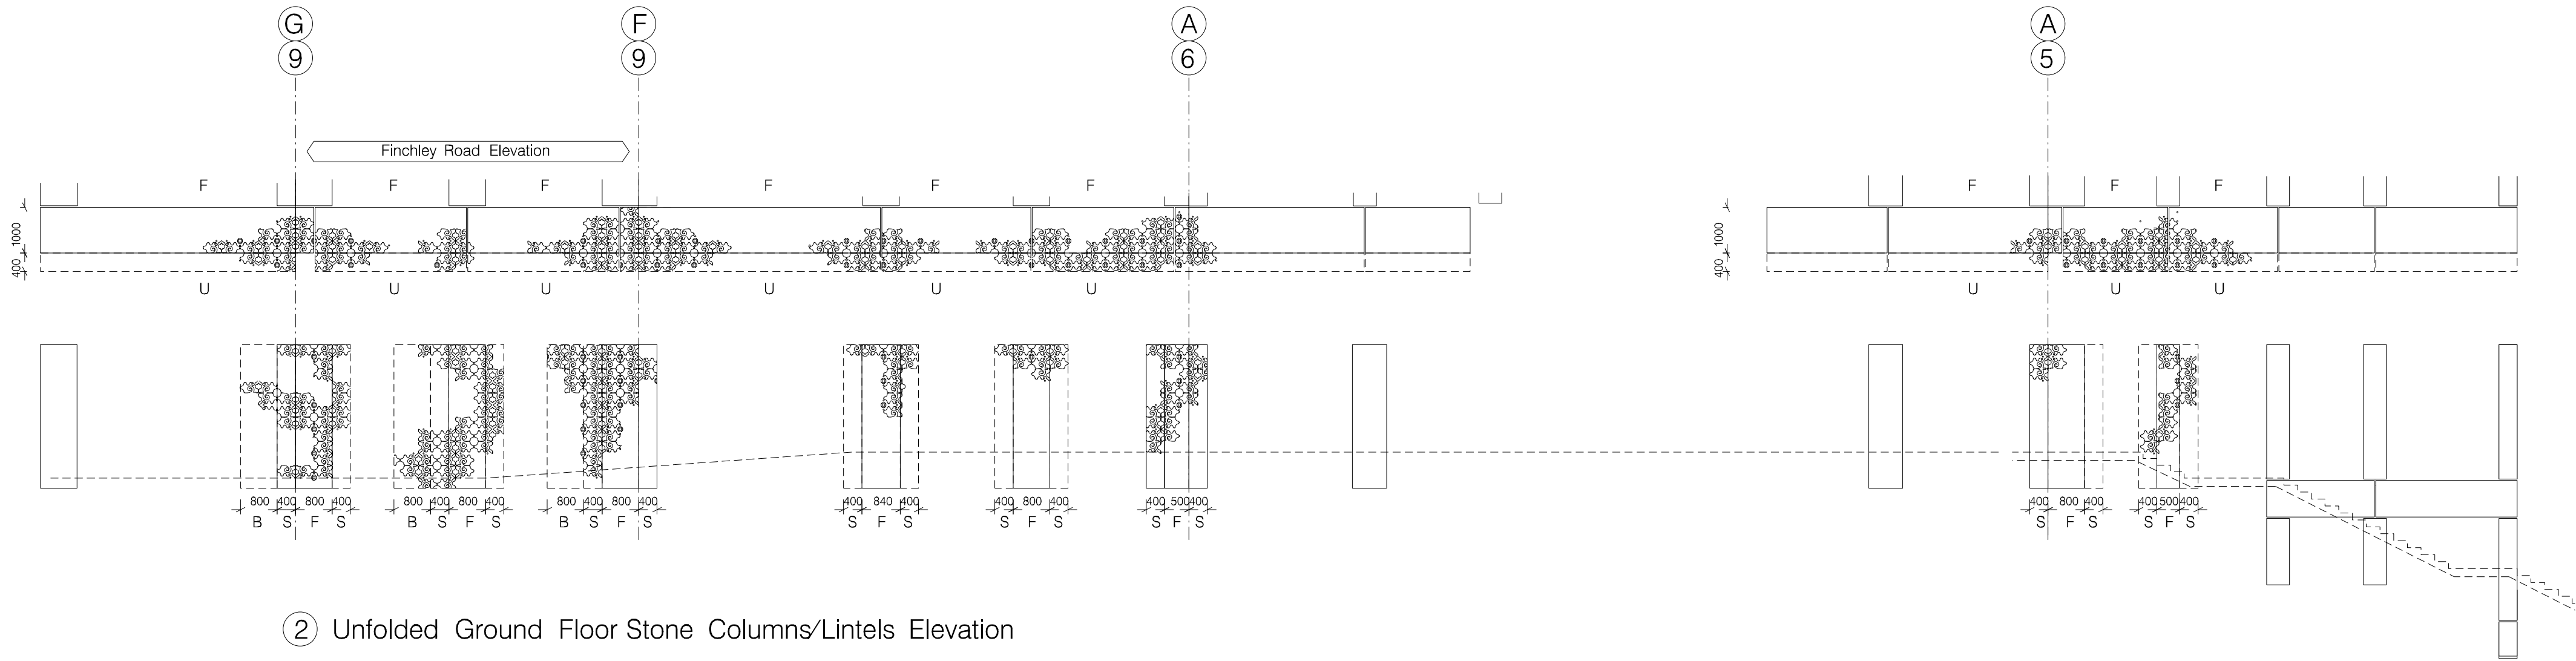

② Unfolded Ground Floor Stone Columns/Lintels Elevation