
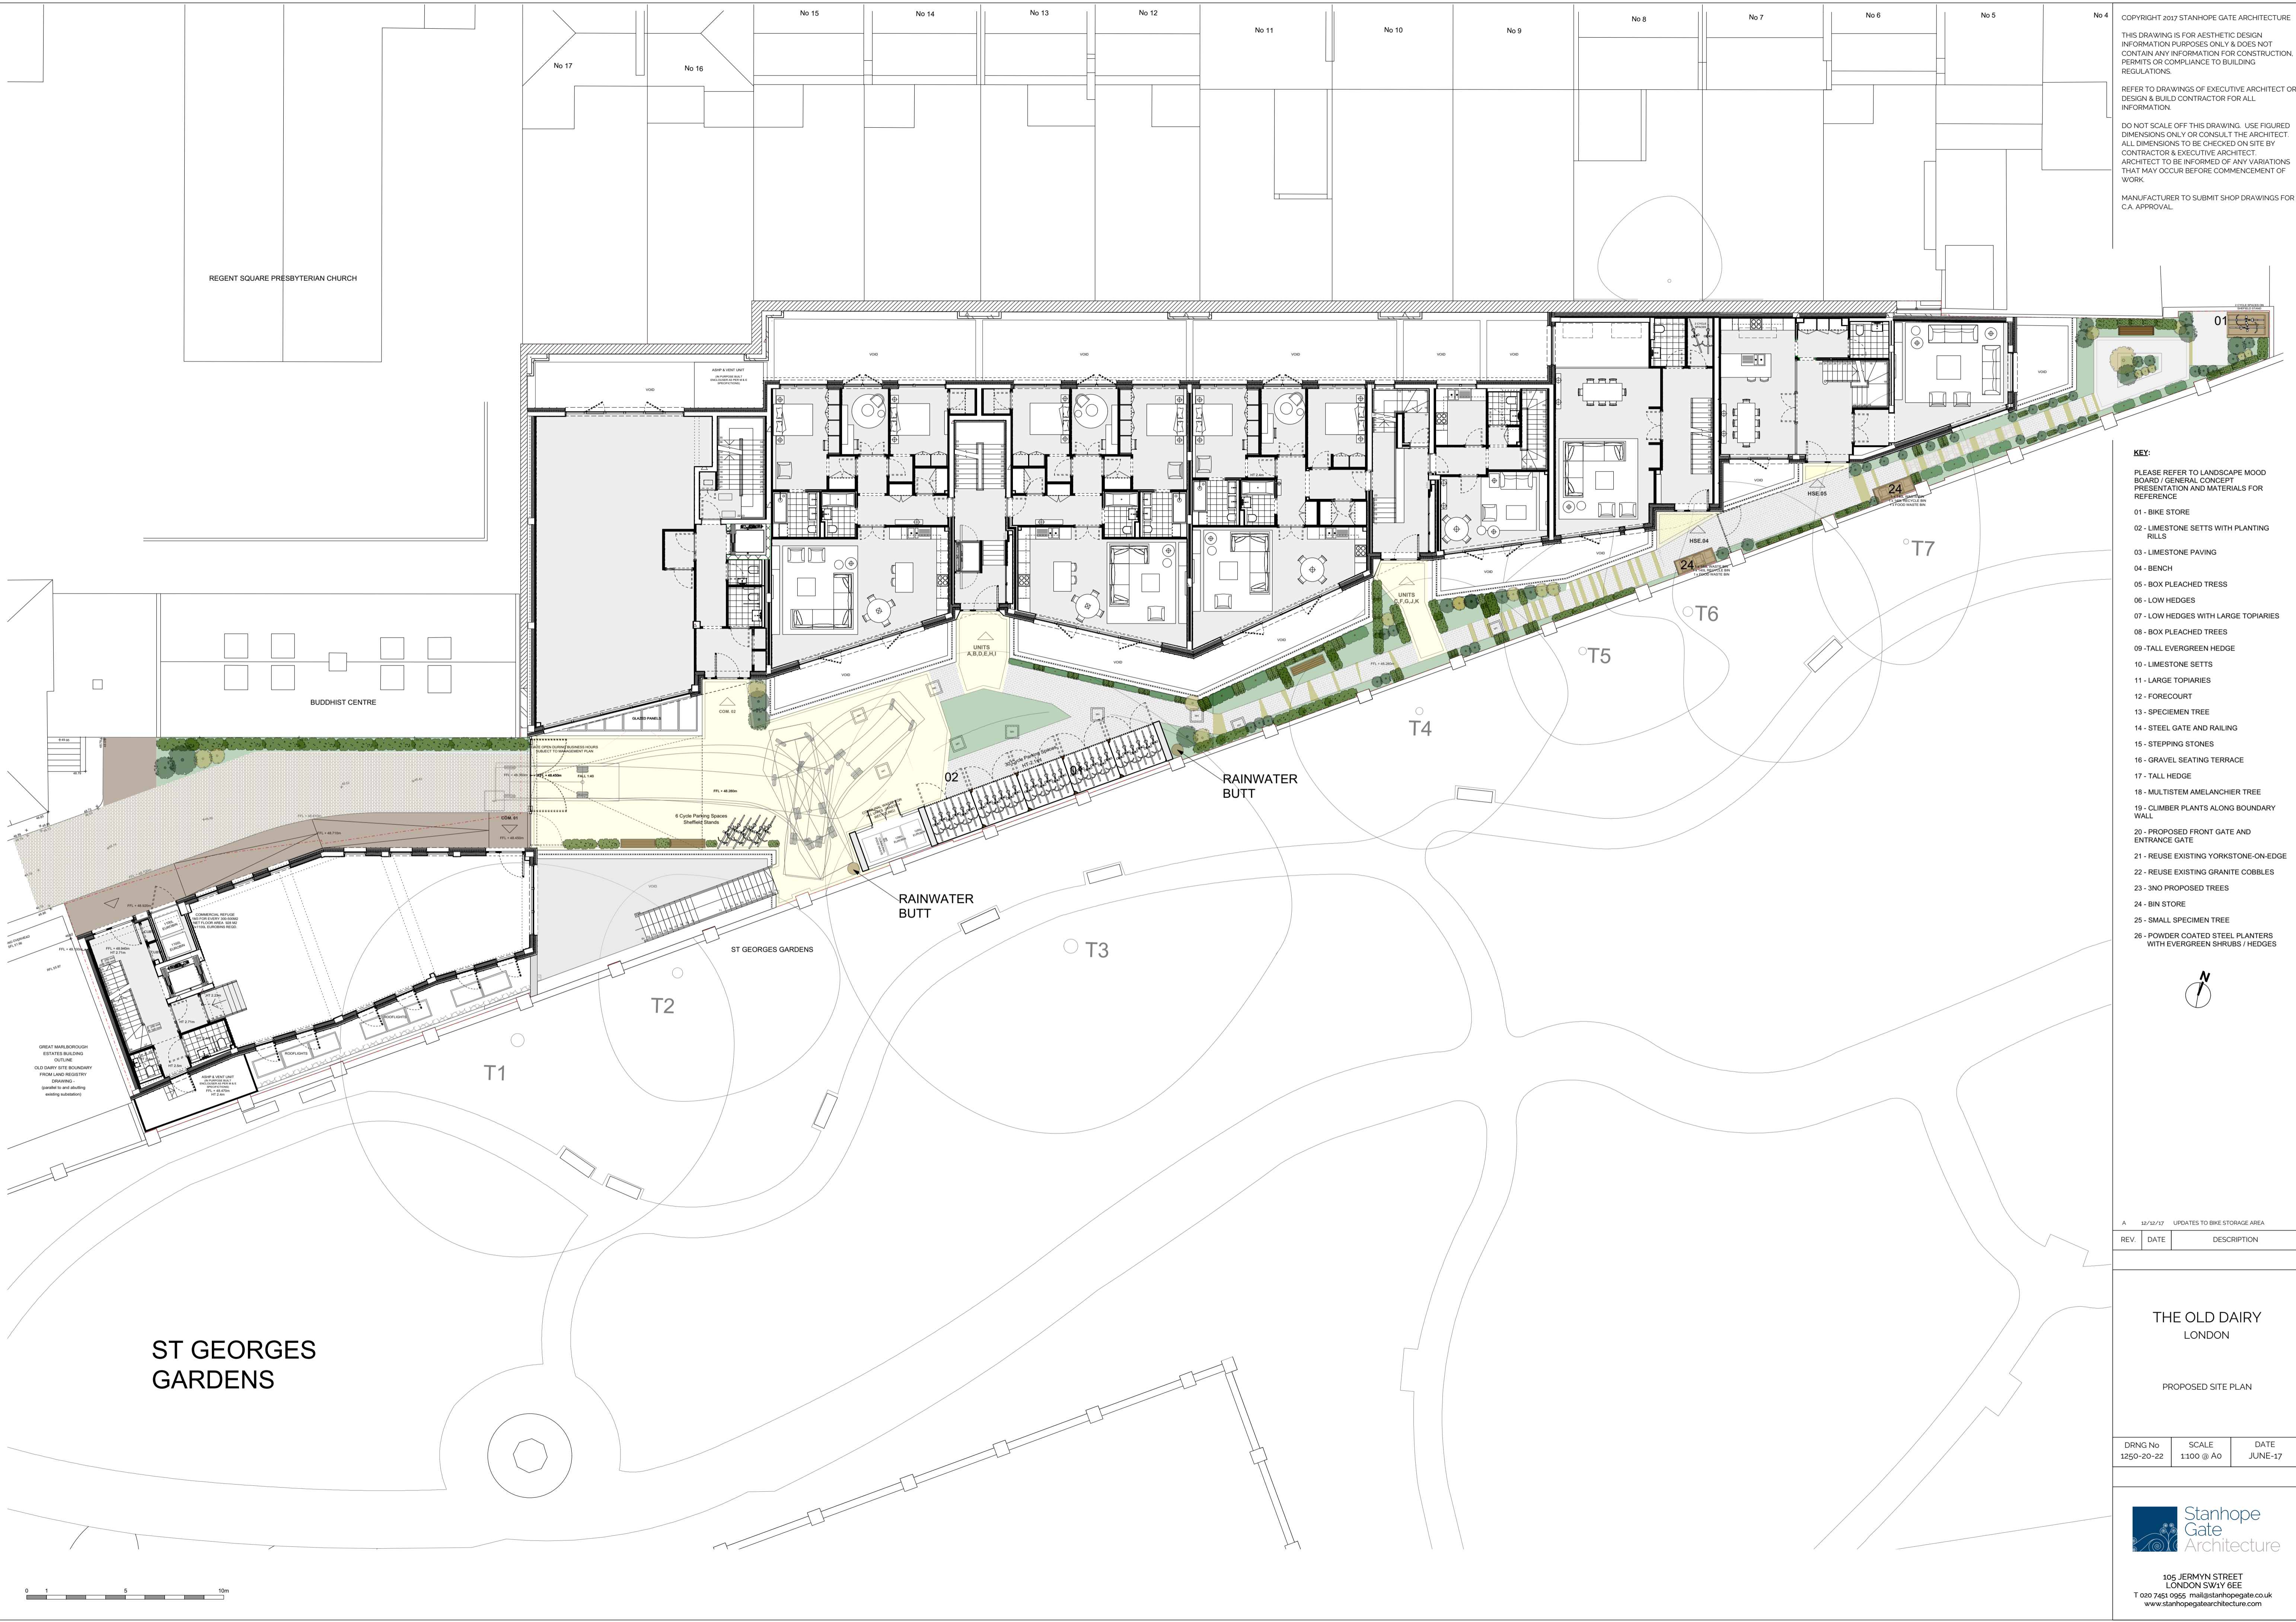


COPYRIGHT 2017 STANHOPE GATE ARCHITECTURE
 THIS DRAWING IS FOR AESTHETIC DESIGN PURPOSES ONLY & DOES NOT CONTAIN ANY INFORMATION FOR CONSTRUCTION, PERMITS OR COMPLIANCE TO BUILDING REGULATIONS.
 REFER TO DRAWINGS OF EXECUTIVE ARCHITECT OR DESIGN & BUILD CONTRACTOR FOR ALL INFORMATION.
 DO NOT SCALE OFF THIS DRAWING. USE FIGURED DIMENSIONS ONLY OR CONSULT THE ARCHITECT. ALL DIMENSIONS TO BE CHECKED ON SITE BY CONTRACTOR & EXECUTIVE ARCHITECT. ARCHITECT TO BE INFORMED OF ANY VARIATIONS THAT MAY OCCUR BEFORE COMMENCEMENT OF WORK.
 MANUFACTURER TO SUBMIT SHOP DRAWINGS FOR C.A. APPROVAL.

REGENT SQUARE PRESBYTERIAN CHURCH

BUDDHIST CENTRE

ST GEORGES GARDENS

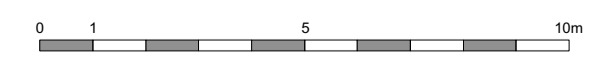

- KEY:**
- PLEASE REFER TO LANDSCAPE MOOD BOARD / GENERAL CONCEPT PRESENTATION AND MATERIALS FOR REFERENCE
 - 01 - BIKE STORE
 - 02 - LIMESTONE SETTS WITH PLANTING RILLS
 - 03 - LIMESTONE PAVING
 - 04 - BENCH
 - 05 - BOX PLEACHED TRESS
 - 06 - LOW HEDGES
 - 07 - LOW HEDGES WITH LARGE TOPIARIES
 - 08 - BOX PLEACHED TREES
 - 09 - TALL EVERGREEN HEDGE
 - 10 - LIMESTONE SETTS
 - 11 - LARGE TOPIARIES
 - 12 - FORECOURT
 - 13 - SPECIMEN TREE
 - 14 - STEEL GATE AND RAILING
 - 15 - STEPPING STONES
 - 16 - GRAVEL SEATING TERRACE
 - 17 - TALL HEDGE
 - 18 - MULTISTEM AMELANCHIER TREE
 - 19 - CLIMBER PLANTS ALONG BOUNDARY WALL
 - 20 - PROPOSED FRONT GATE AND ENTRANCE GATE
 - 21 - REUSE EXISTING YORKSTONE-ON-EDGE
 - 22 - REUSE EXISTING GRANITE COBBLES
 - 23 - 3NO PROPOSED TREES
 - 24 - BIN STORE
 - 25 - SMALL SPECIMEN TREE
 - 26 - POWDER COATED STEEL PLANTERS WITH EVERGREEN SHRUBS / HEDGES

REV.	DATE	DESCRIPTION
A	12/12/17	UPDATES TO BIKE STORAGE AREA

THE OLD DAIRY LONDON
 PROPOSED SITE PLAN

DRNG No	SCALE	DATE
1250-20-22	1:100 @ A0	JUNE-17



105 JERMYN STREET
 LONDON SW1Y 6EE
 T 020 7451 0965. mail@stanhopegate.co.uk
 www.stanhopegatearchitecture.com