



SECOND

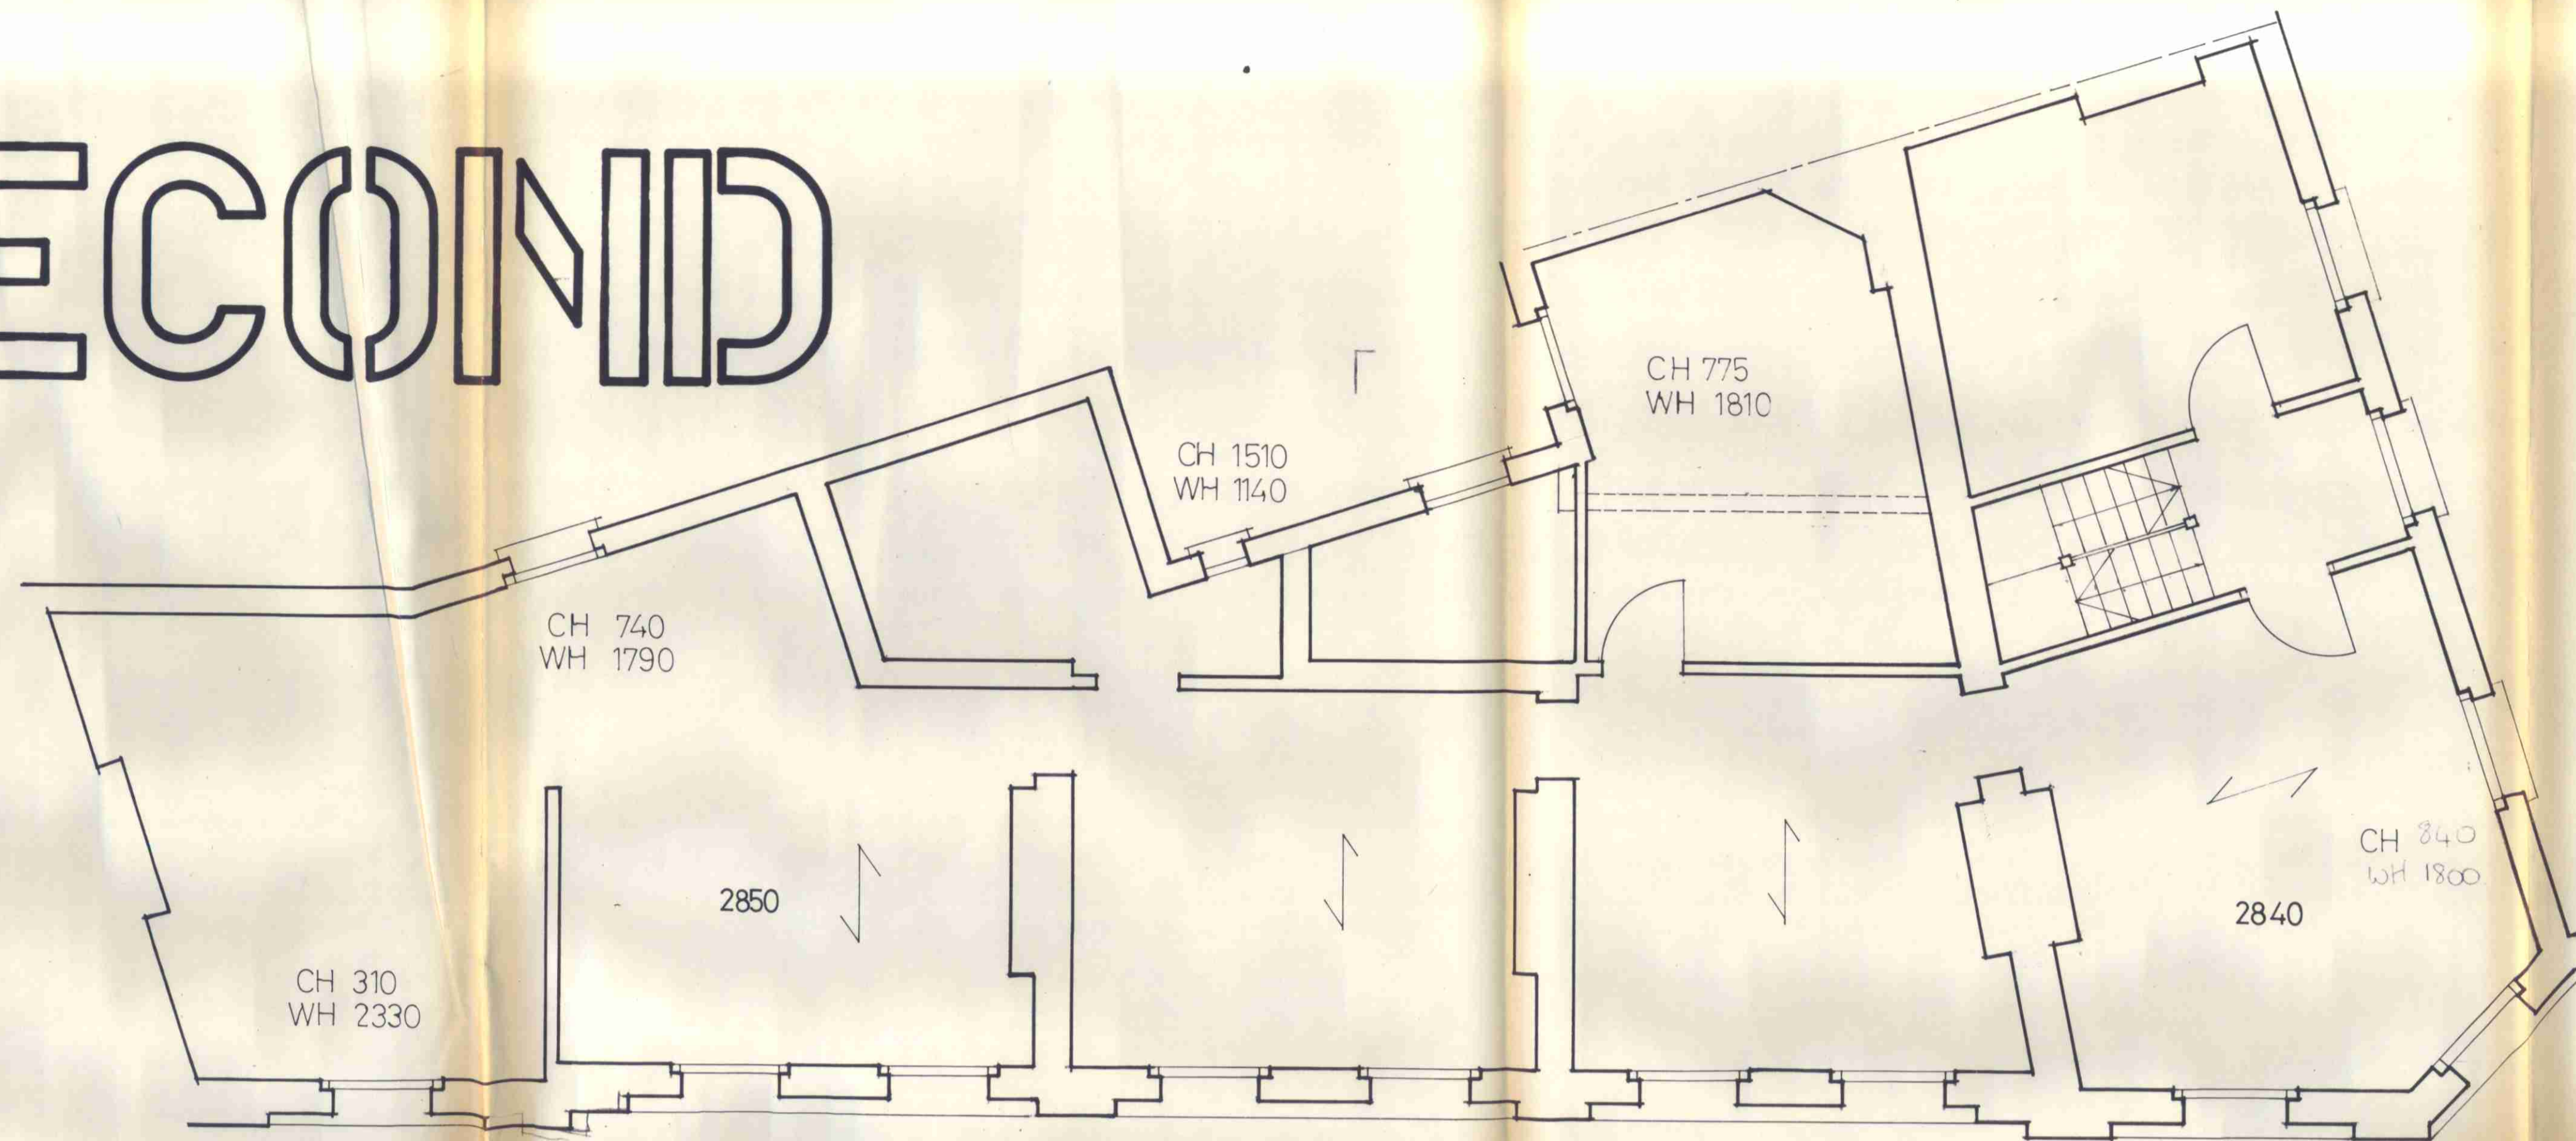

FIRST

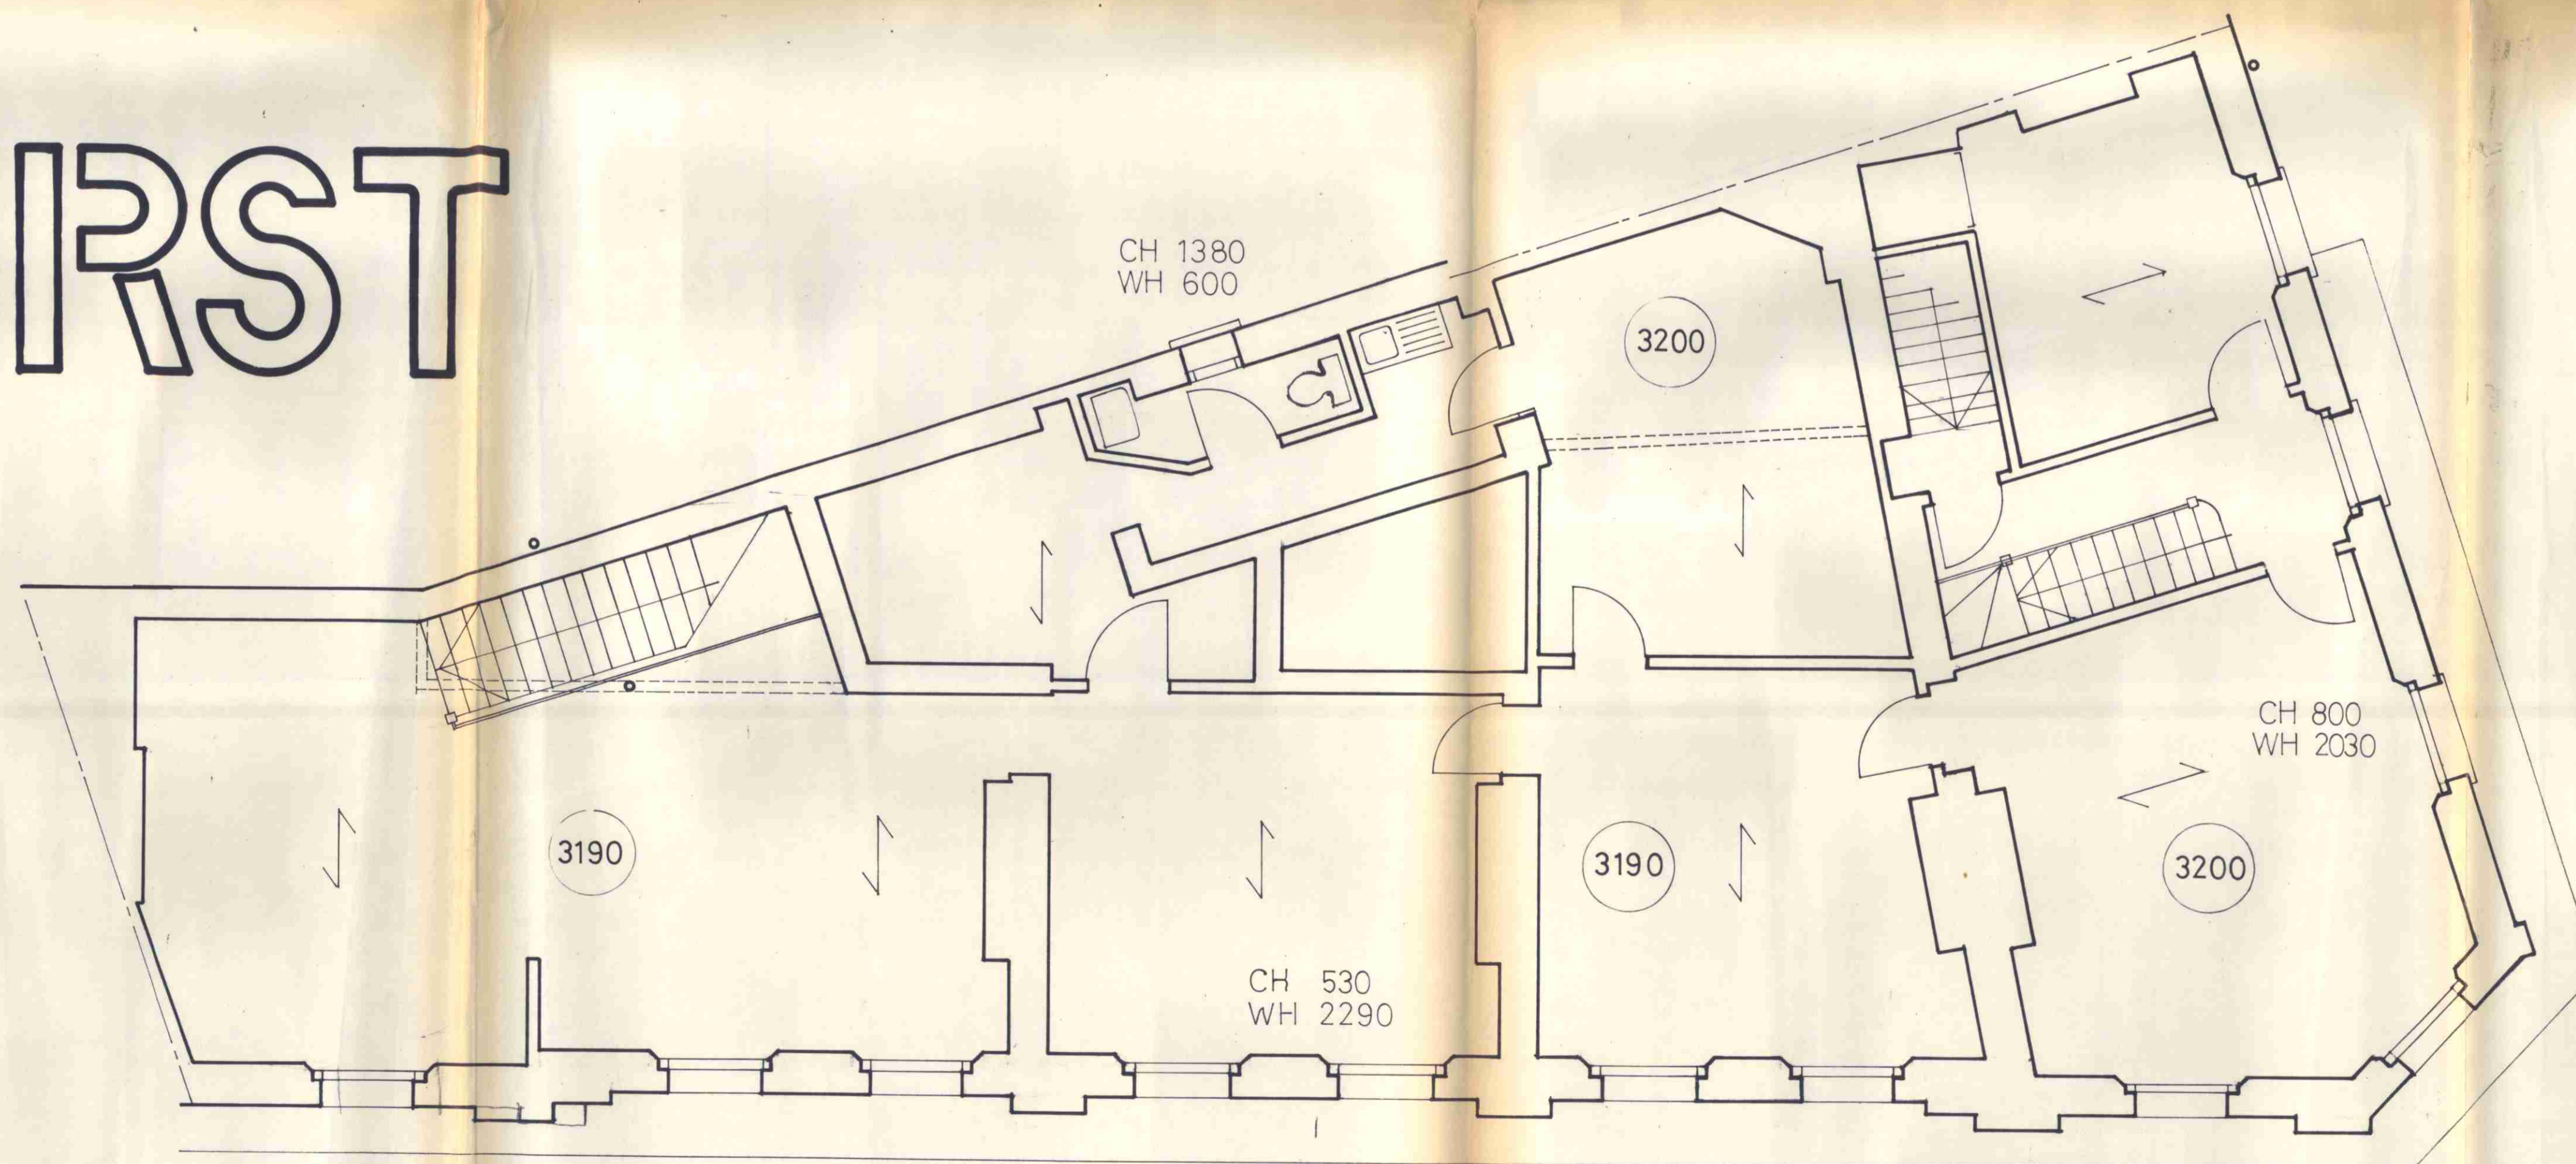

This drawing is not to be scaled.
Only figured and calculated
dimensions to be worked to.

no.	date	revisions

CTP/014/4/A/34757

(for info only)

44/50
New Oxford Street
WC1


Measure Survey

Alexander Flinder & Partners,
Architects and Design Consultants,
Studio One, 2, Downshire Hill,
Hampstead, London, NW3 1NR.


scale 1:50	drawn by ks	date June 82
---------------	----------------	-----------------

drawing no. **868 / 1**

GROUND

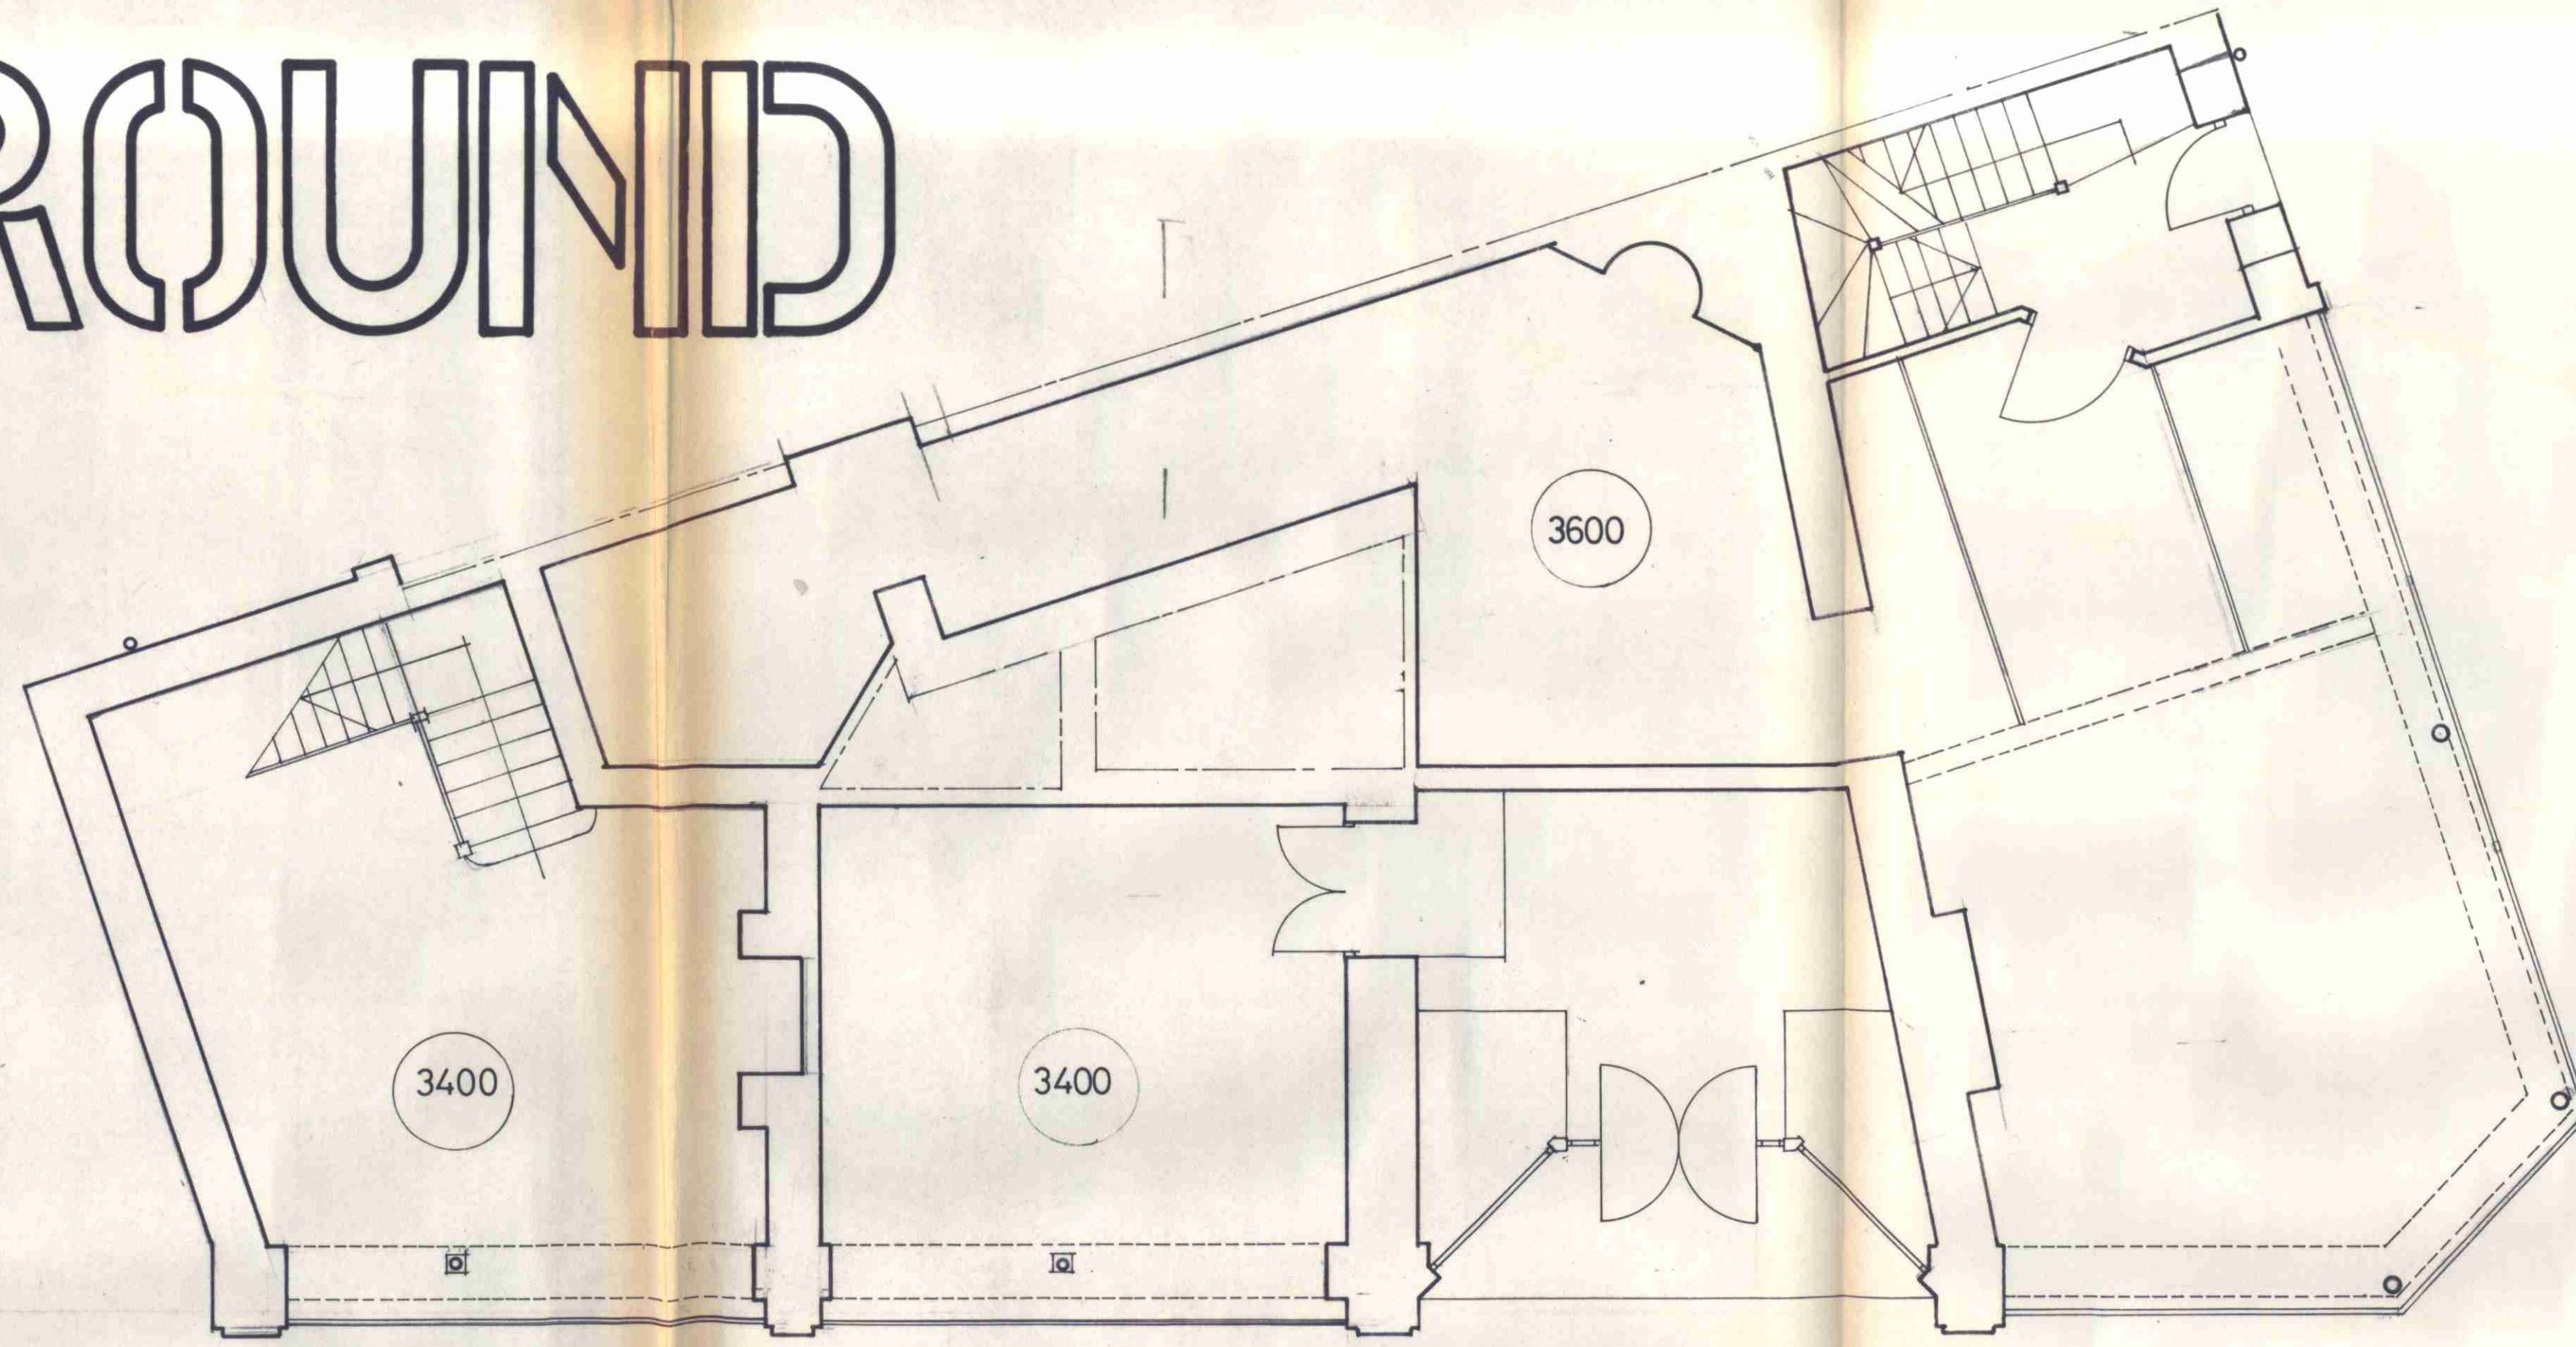

BASEMENT

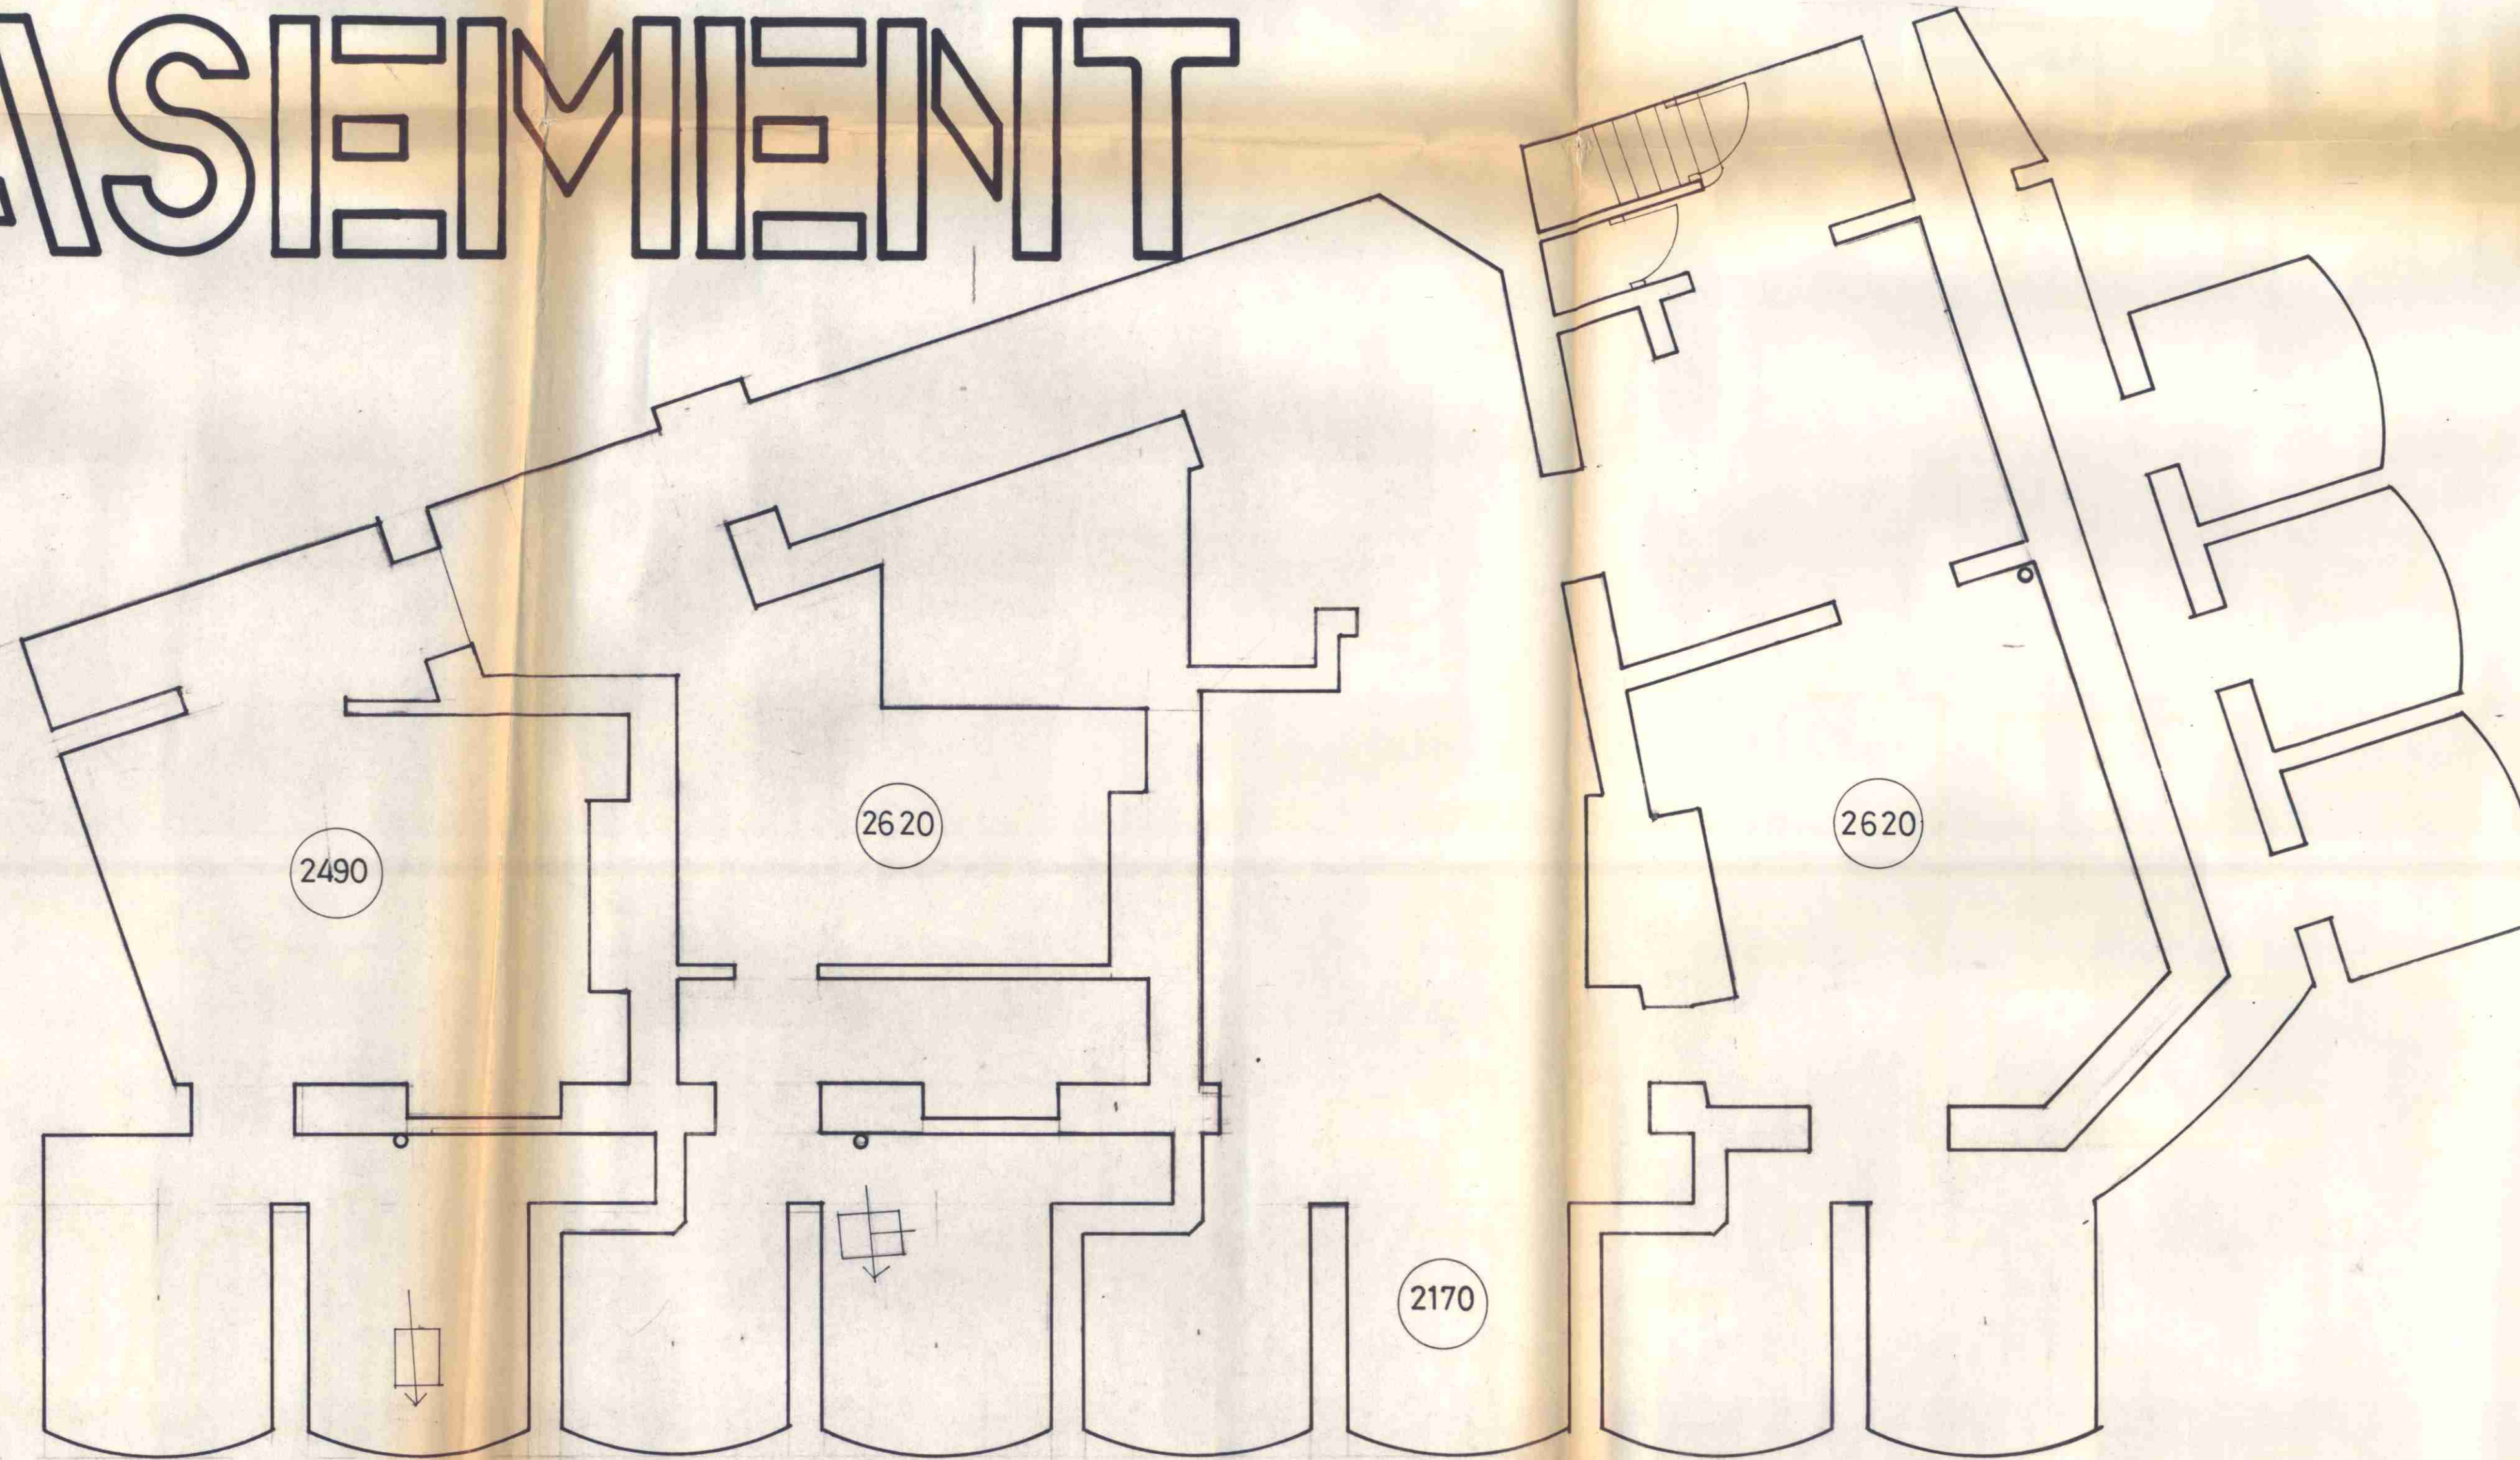

This drawing is not to be scaled.
Only figured and calculated
dimensions to be worked to.

no.	date	revisions

CTP/PK/4/A 34757
(for info. only)

44/50
New Oxford Street
WC1

Measure survey

Alexander Flinder & Partners,
Architects and Design Consultants,
Studio One, 2, Downshire Hill,
Hampstead, London, NW3 1NR.


scale 1:50	drawn by ks	date June 82
---------------	----------------	-----------------

drawing no. 868/2

This drawing is not to be scaled.
Only figured and calculated
dimensions to be worked to.

no.	date	revisions

TI-11RD

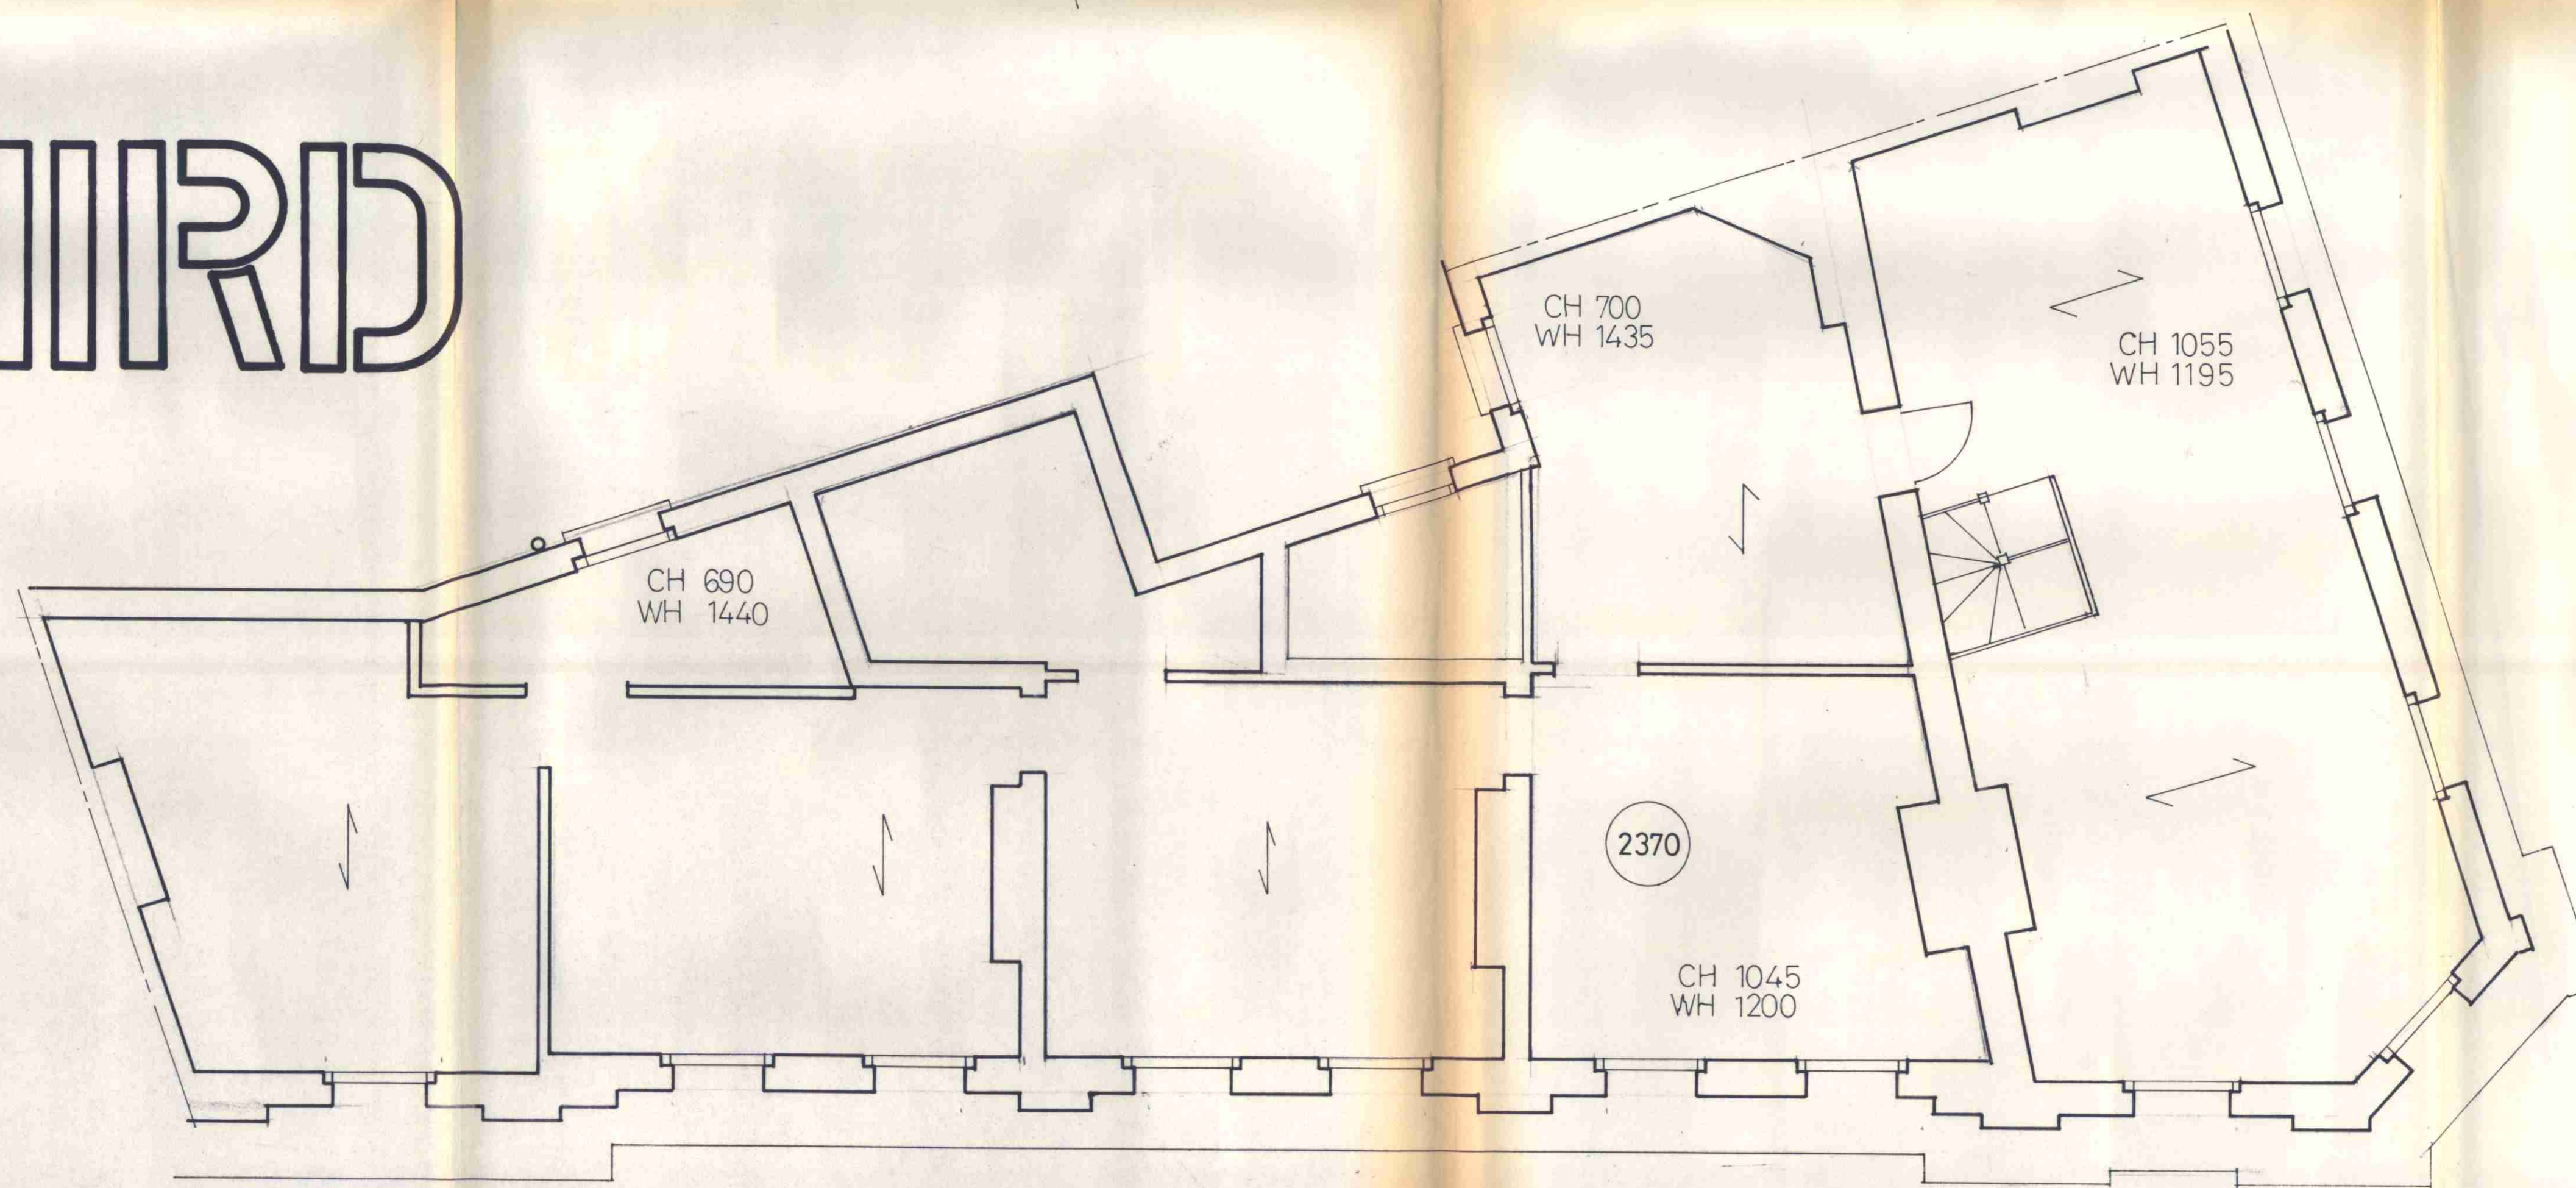

CTP/P14/4/A/347.57
(for info. only)

44 / 50
New Oxford Street
WC1

Measure Survey.

Alexander Flinder & Partners,
Architects and Design Consultants,
Studio One, 2, Downshire Hill,
Hampstead, London, NW3 1NR.

scale 1:50	drawn by ks	date June 82
---------------	----------------	-----------------

drawing no. **868/3**