




GENERAL NOTES
 DRAWING CAN BE SCALED FOR PLANNING PURPOSES ONLY BUT IF IN ANY DOUBT ABOUT A DIMENSION OR ANY OF THE DRAWN INFORMATION PLEASE ASK CDRB ARCHITECTS LTD.

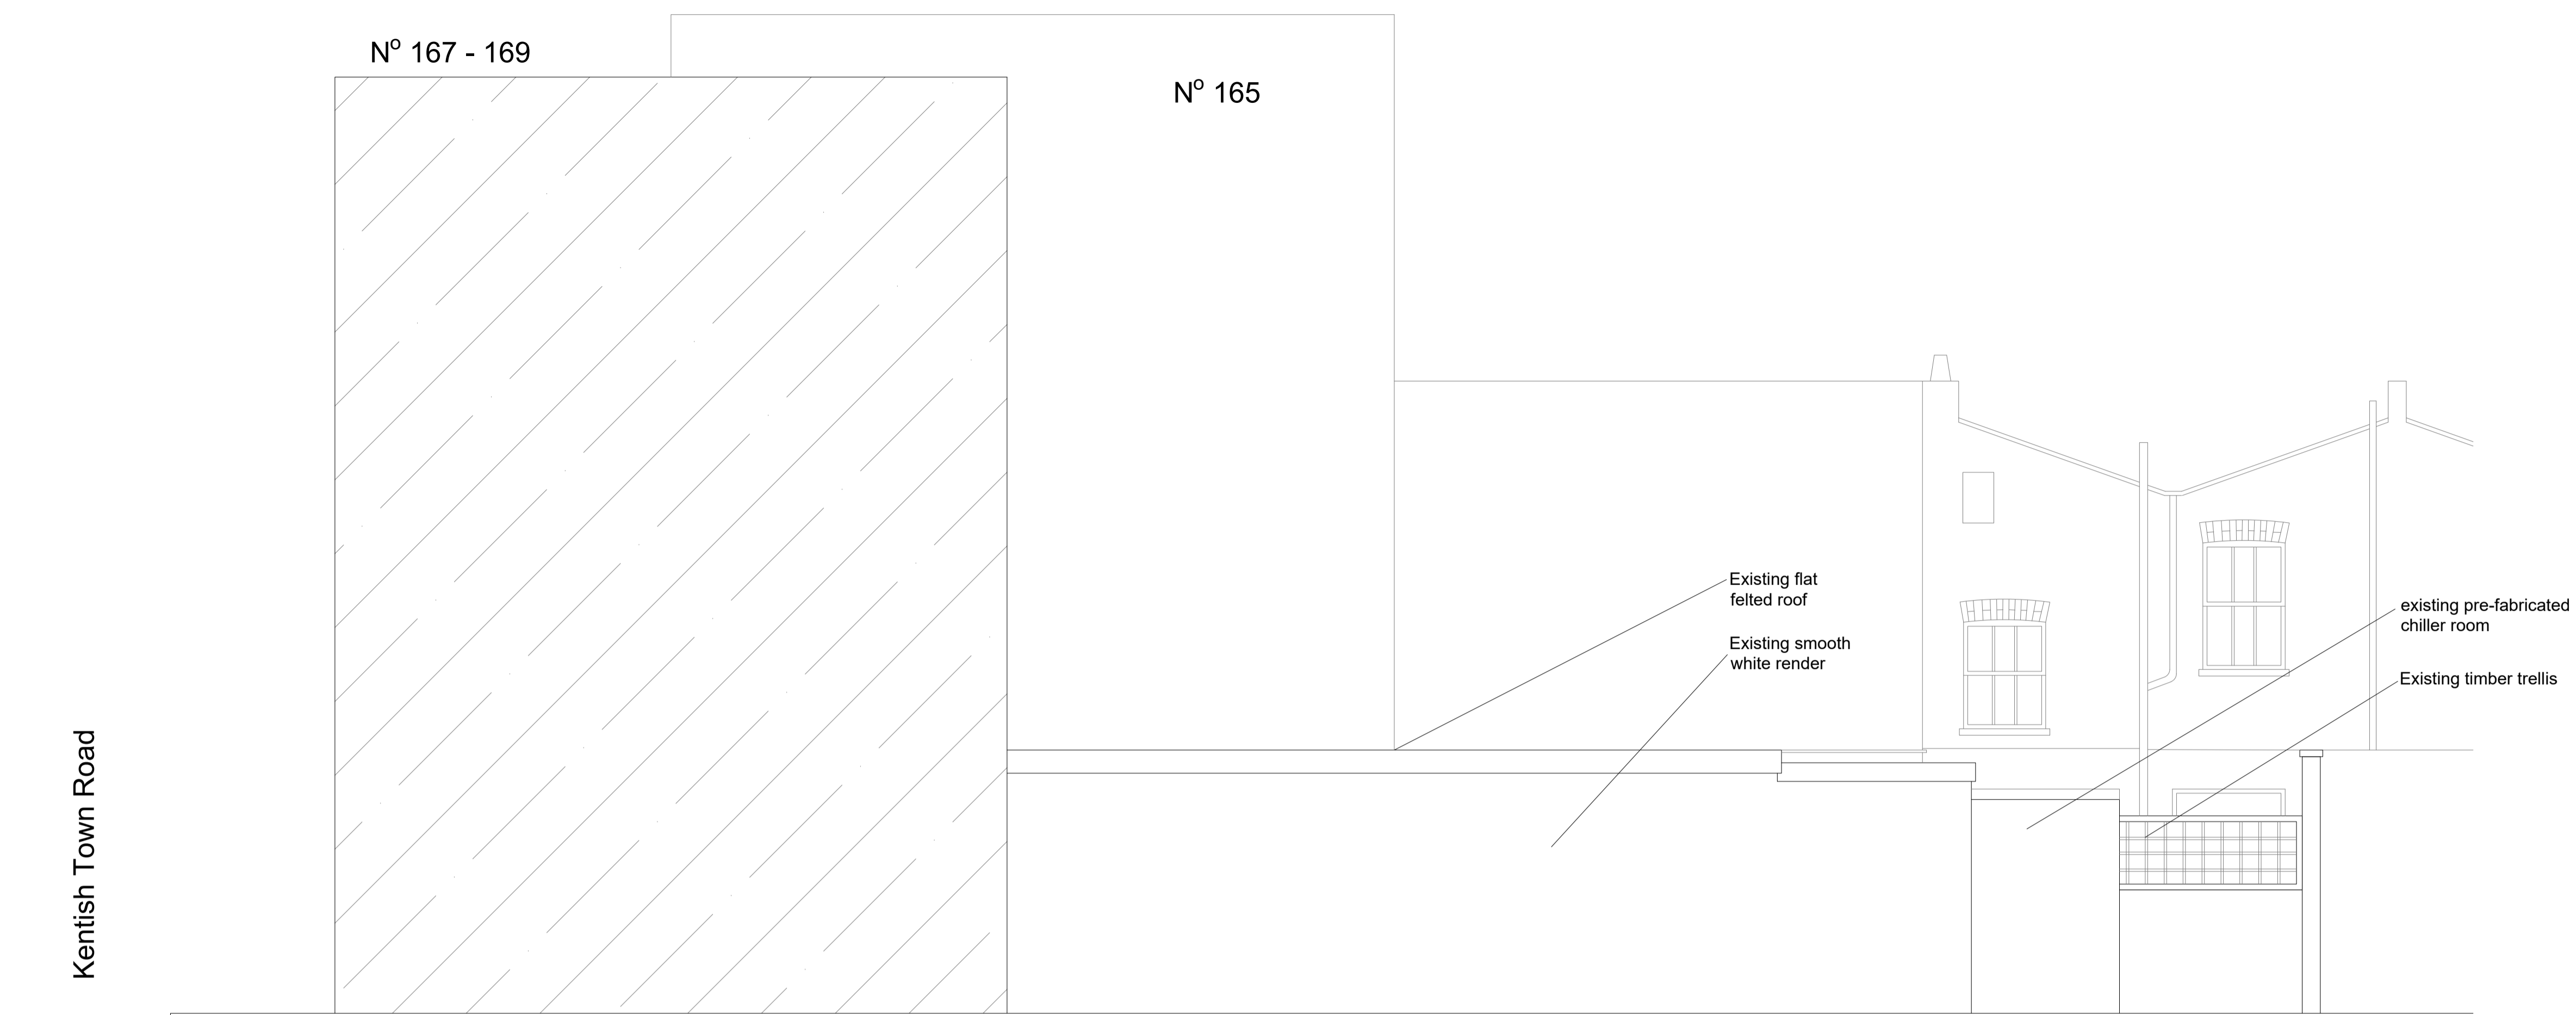


Existing Side Elevation Elevation Facing N°165
 Scale 1:50 @ A1

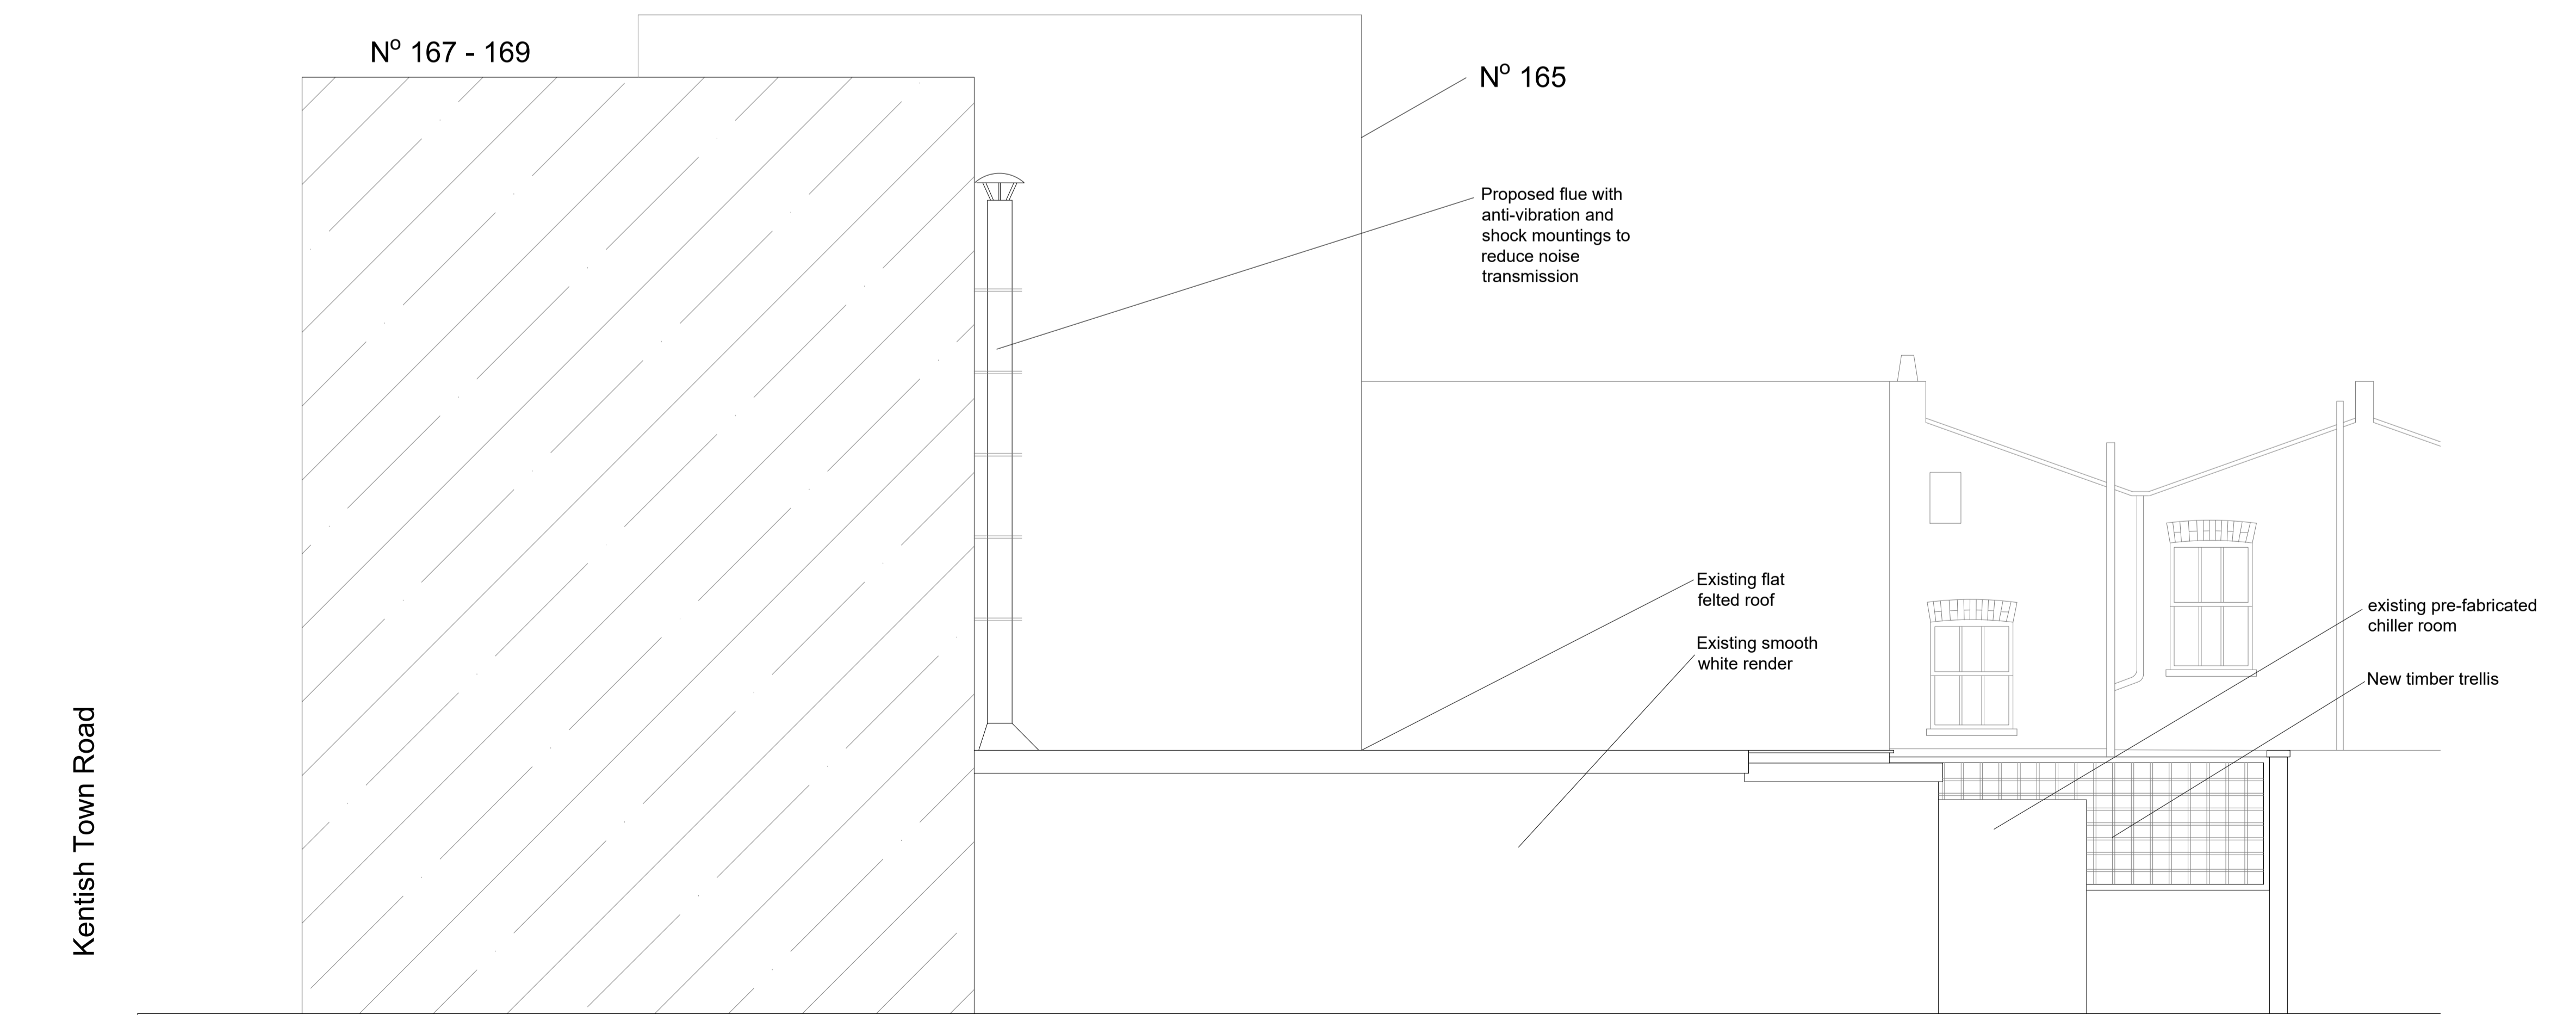

Proposed Side Elevation Elevation Facing N°165
 Scale 1:50 @ A1

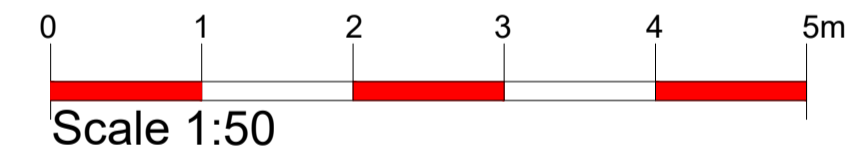

PLANNING APPLICATION SUBMISSION

A	11.06.19	Flue added to proposed elevation	RP	CDRB
revn	date		by	checkd
		cdrb architects ltd 9 Miller Court 43 Station Road, Kentish Town CV8 1JD		
		Job title Change of Use to A5 from A1 at 167 -169 Kentish Town Road, London, NW1 8PD		
drawing title Existing and Proposed Side Elevation Facing No.165				
scale	drawn by	date	checked by	
1/50 @ A1	FN	June 2019	CDRB	
job no.	drawing no.	revision		
T1686	AL (P) 04	A		

Z:\Job Files\SUBMITTED 2019\T1686-167-169 KentishTownRoad London P SUBMITTED 7.6.19\CDR\0404-T1686 AL P 04A Existing and Proposed Side Elevation.dwg, Pline, Elevations