


NOTES

1 - RESPONSIBILITY OF ASSESSING STRUCTURAL INTEGRITY OF ROOF TO SUPPORT PLANT SHALL REMAIN WITH THE MAIN CONTRACTOR.

2 - RESPONSIBILITY FOR OBTAINING PLANNING APPROVAL AND ASSESSING NOISE IMPACT OF UNITS TO ADJACENT PROPERTIES AND BUILDING OCCUPIERS WILL LIE WITH THE CLIENT (APPOINTMENT OF ACOUSTIC CONSULTANT).

TRAY DROP TO BELOW - LOCATION TO BE AGREED

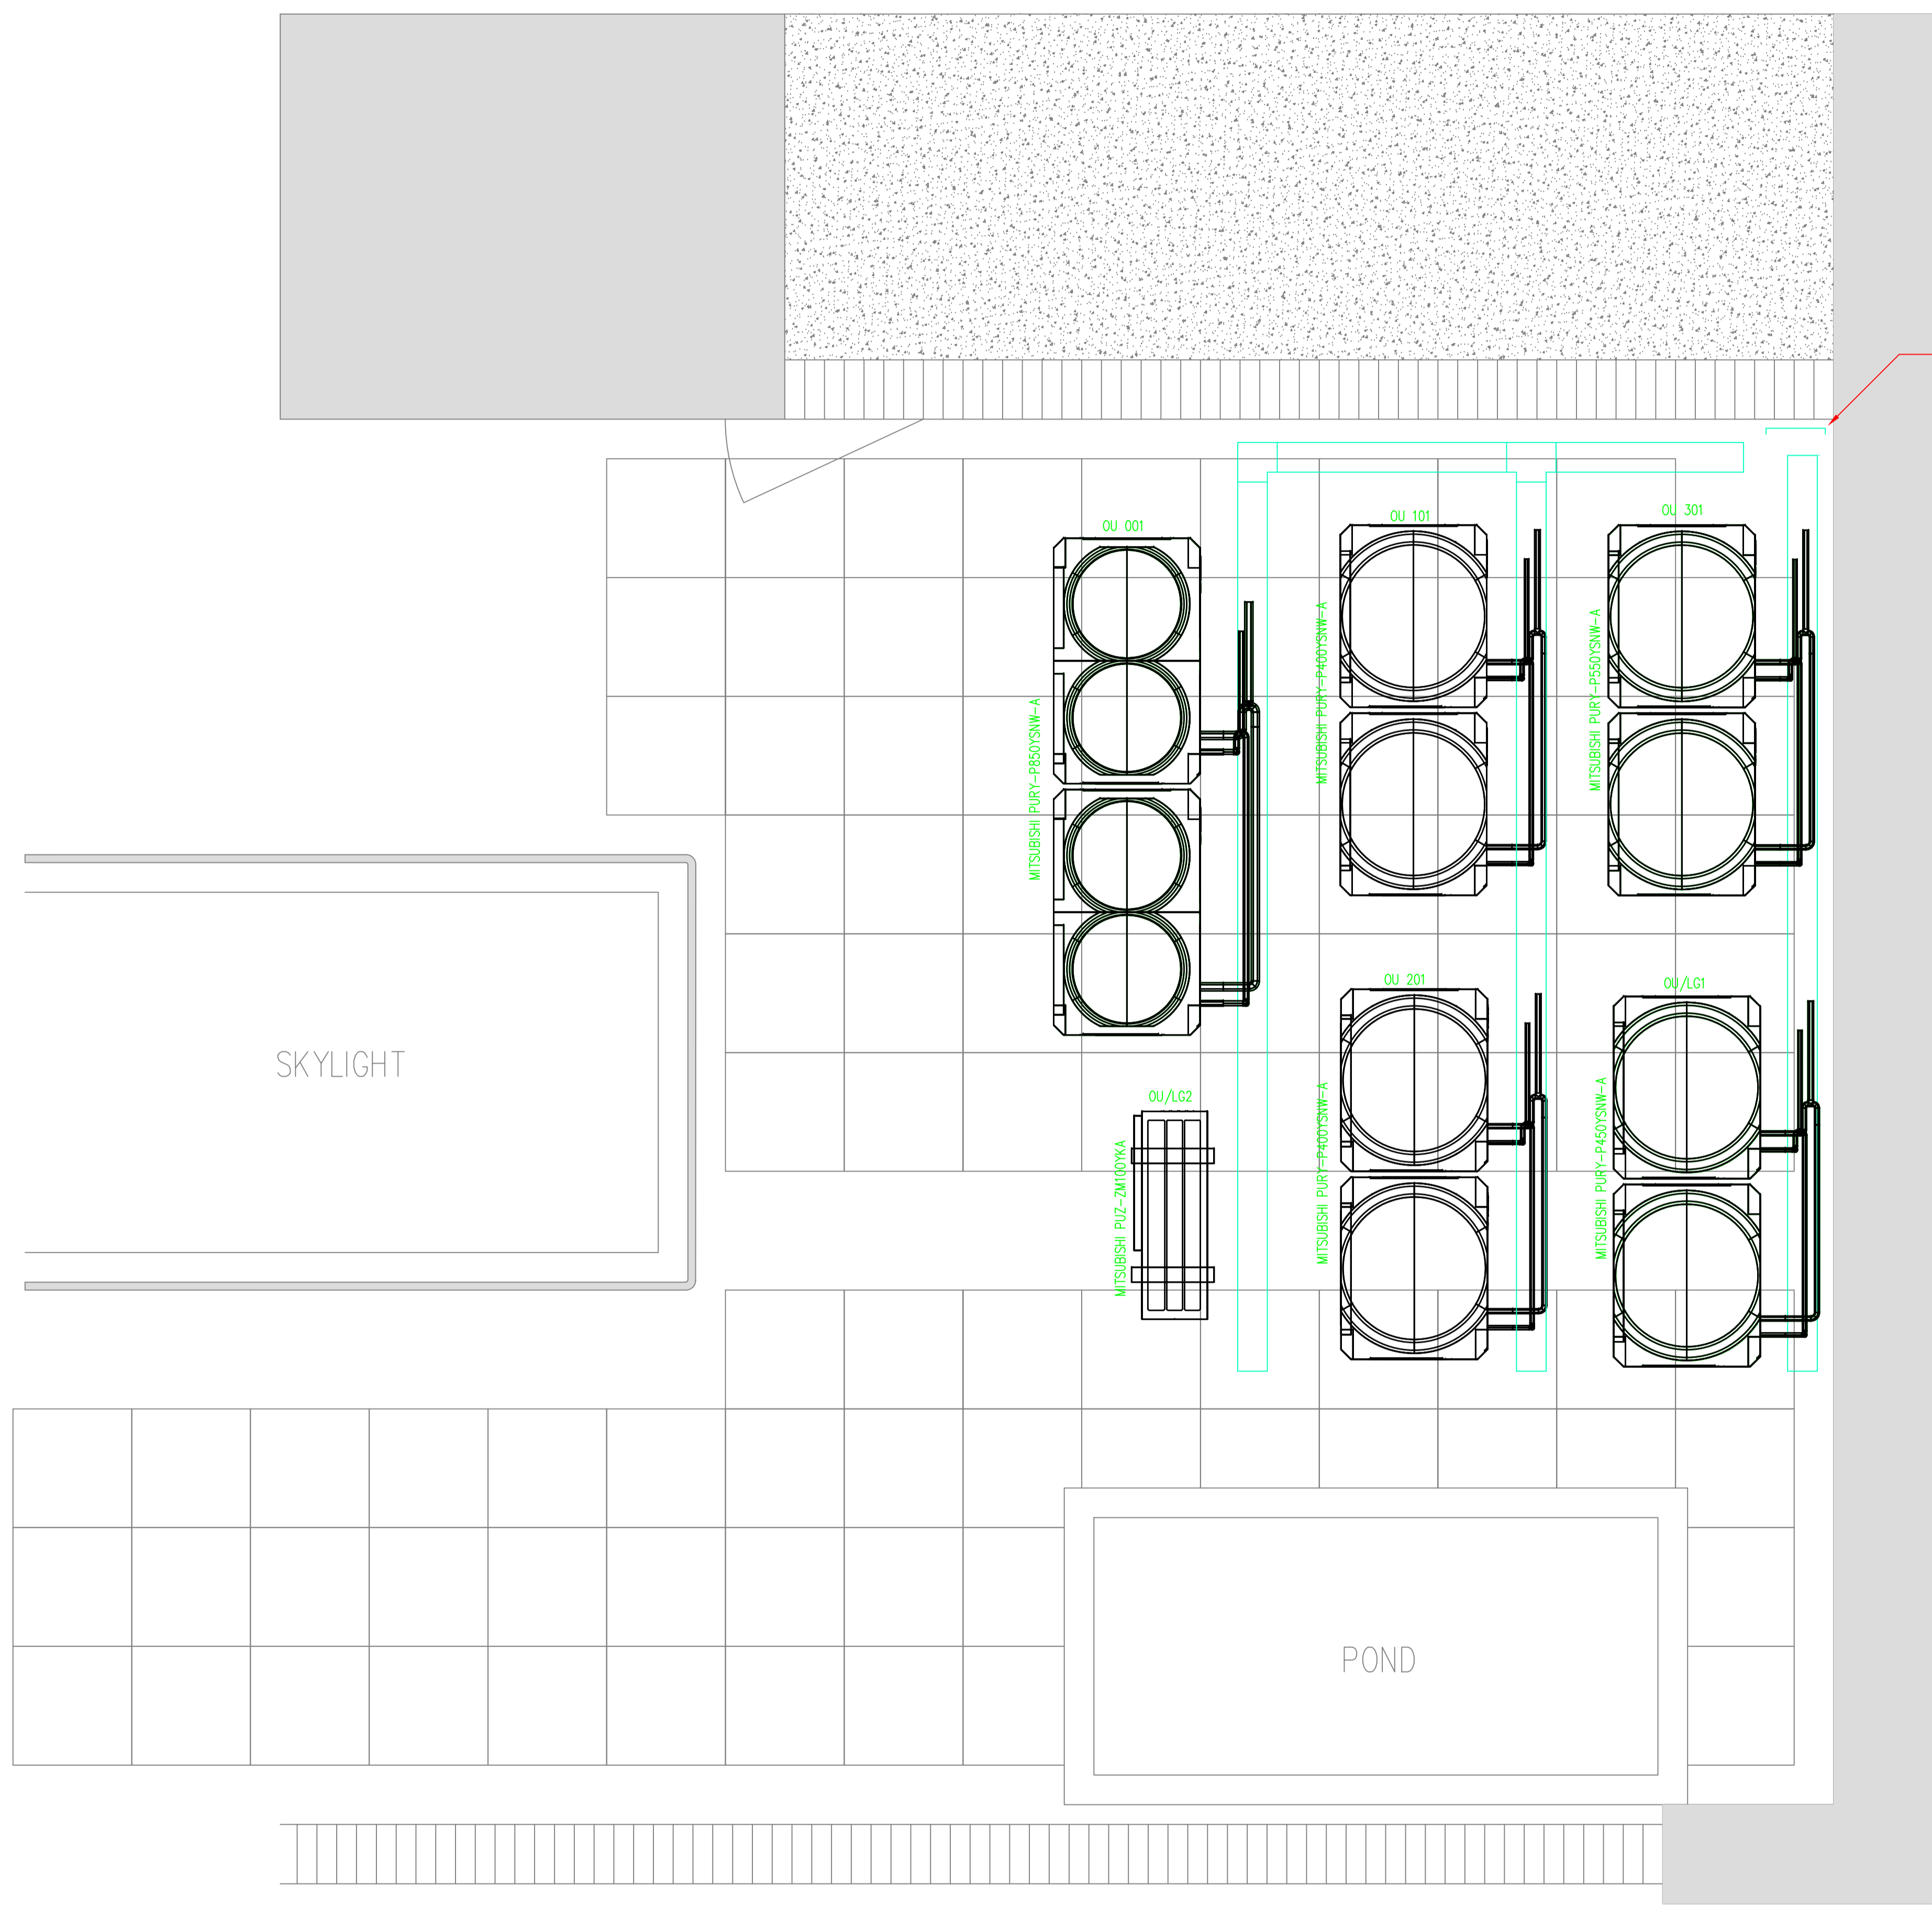

P2	LAYOUT UPDATED TO REFLECT DESIGN CHANGES	26/03/19
P1	ISSUED FOR APPROVAL	19/03/19
REVISION	DESCRIPTION	ISSUED

STATUS
FOR APPROVAL



PROJECT
41 & 43 CHALTON STREET

TITLE
ROOF LEVEL
MECHANICAL SERVICES LAYOUT

SCALE:	SIZE:	DATE:	DRAWN:	CHECKED:
1:20	A1	JAN 2019	AS	TS
M/07				P2