

- All dimensions to be checked on site
- Do not scale off this drawing
- All dimensions are shown in mm unless otherwise stated
- Refer to drawing issue sheet for purpose of issue
- If in doubt ask
- © Llewelyn Davies

Note: areas are scheduled for each floor of the townhouses and the duplex units

Project Title
BEDFORD PASSAGE DEVELOPMENT
BEDFORD HOUSE:
 MRI SUITE (D1), COMMERCIAL (B1)
BEDFORD COURT:
 AFFORDABLE HOUSING (C3)


Drawing Title

General Arrangement Level B1

Scale @ A1
1:200
Date

LLEWELYN
DAVIES

www.ldavies.com

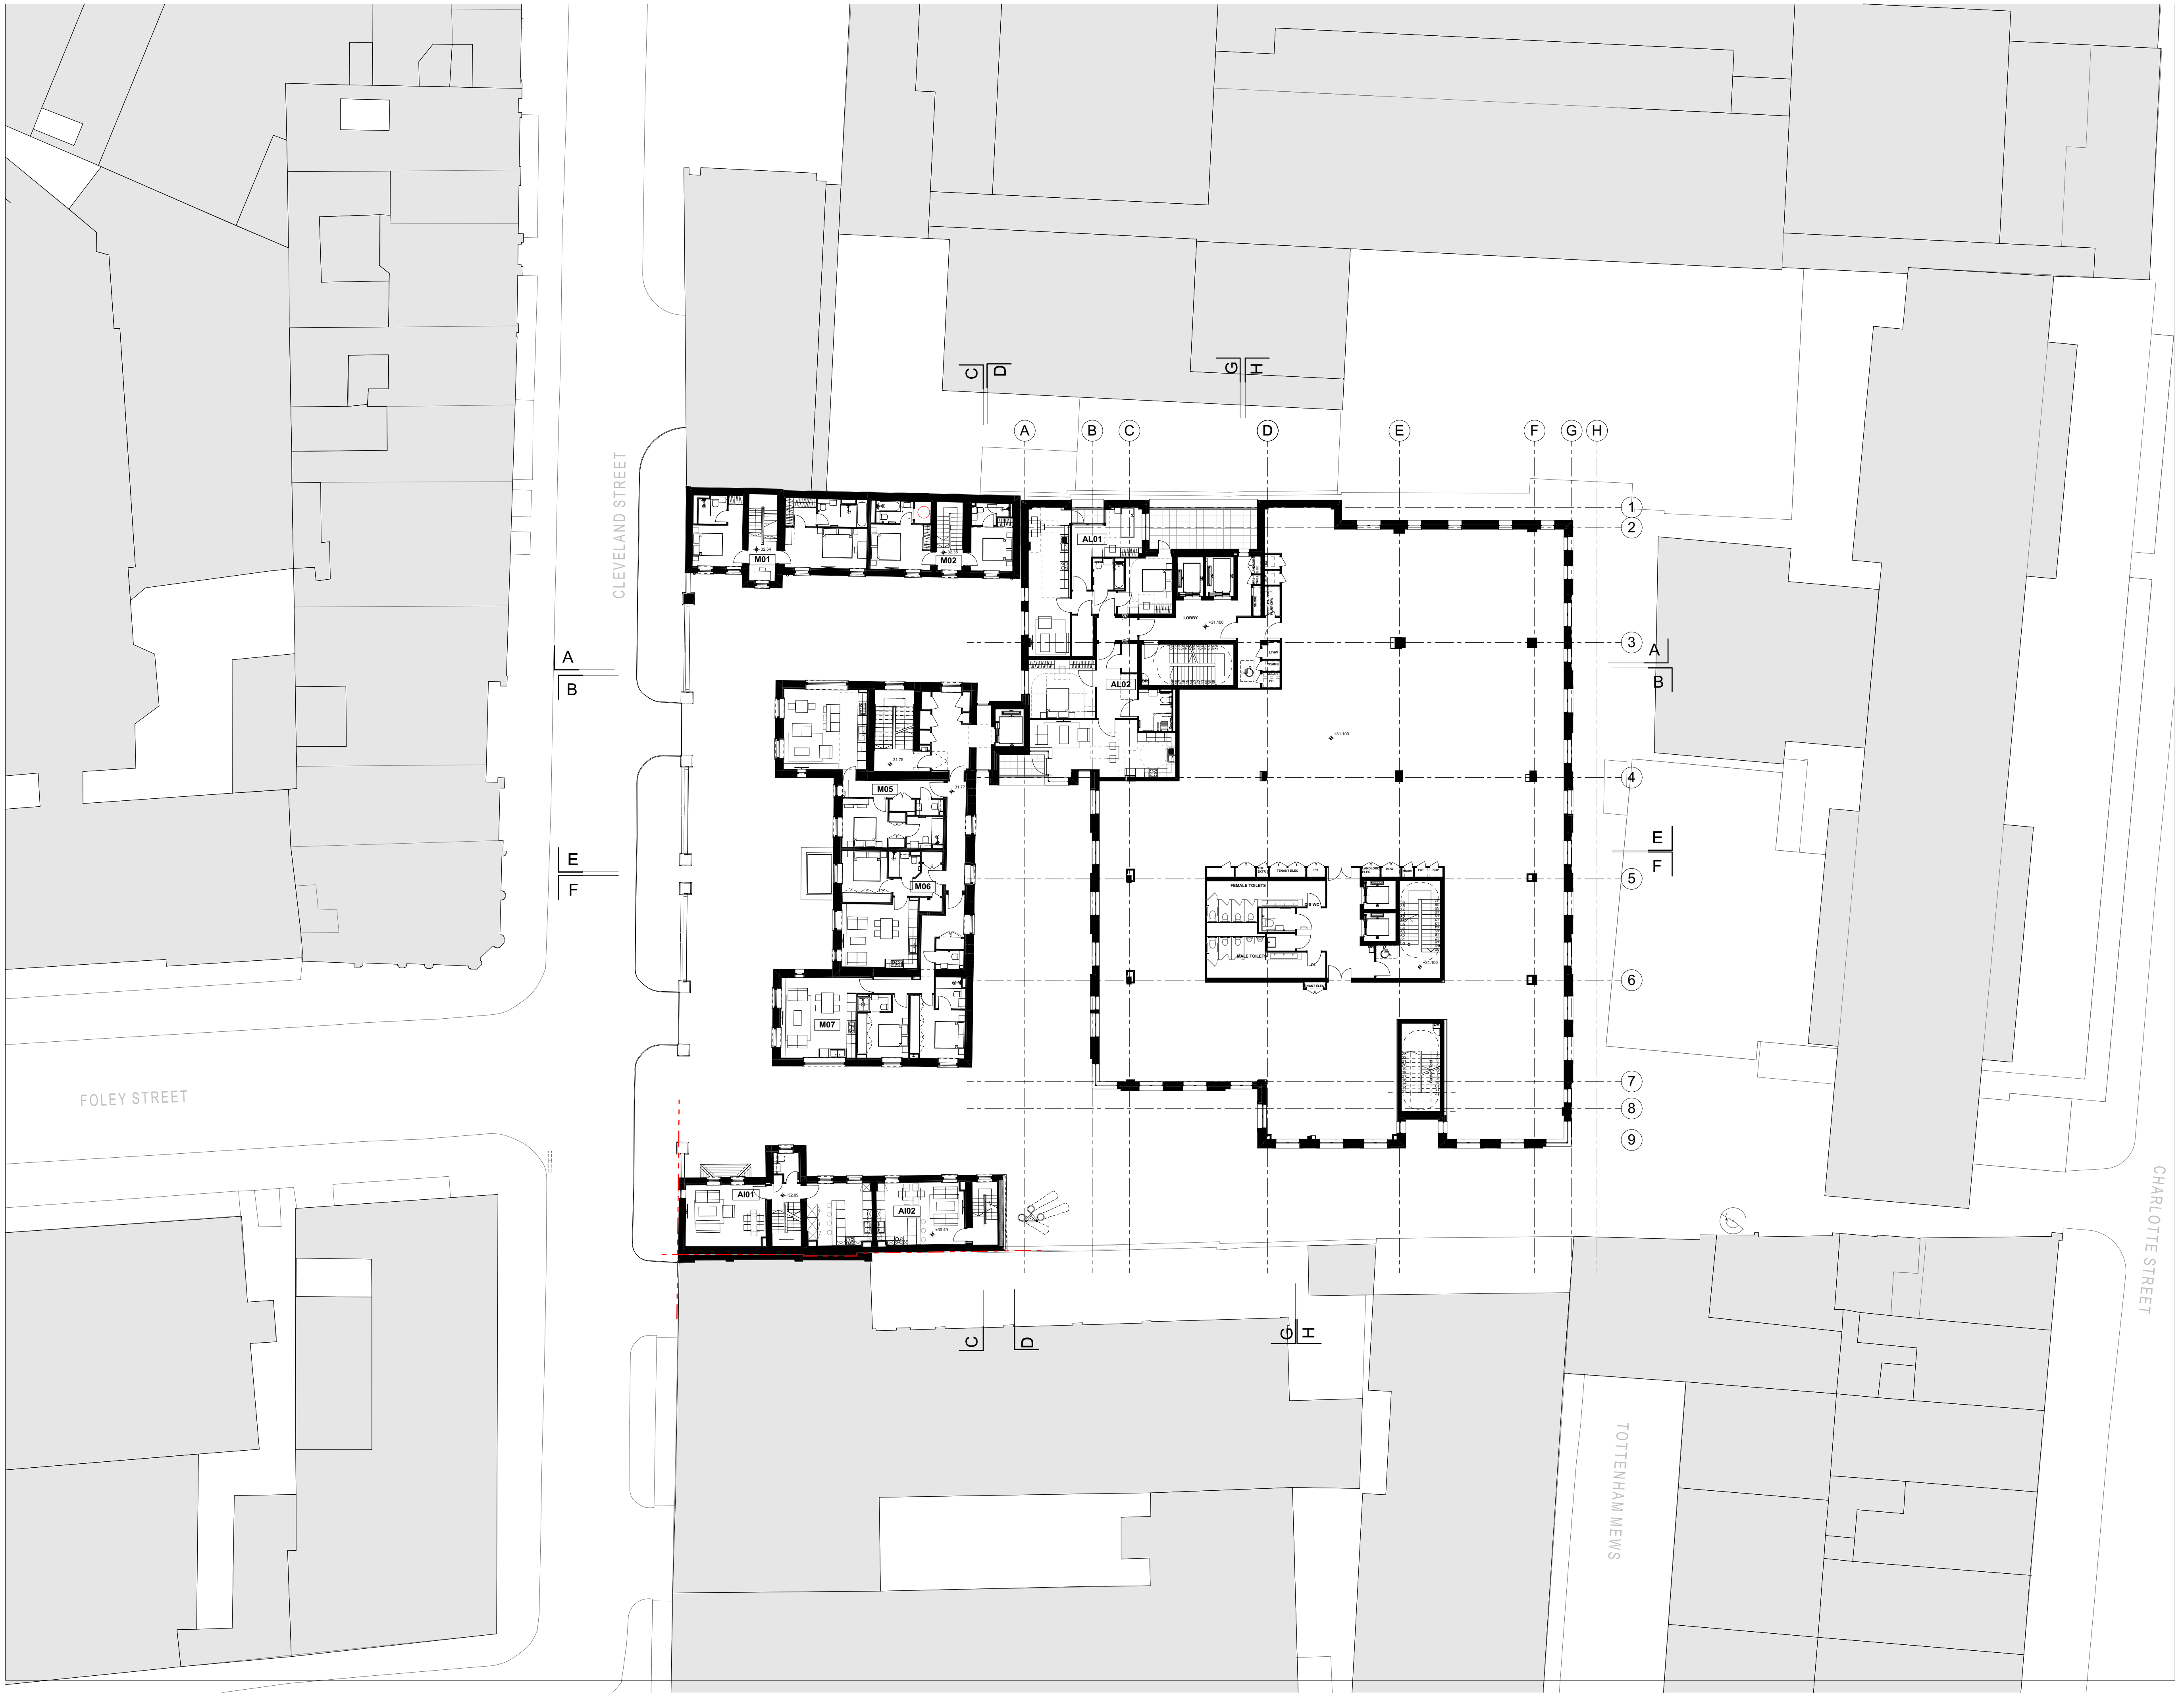


Notes

- All dimensions to be checked on site
- Do not scale off this drawing
- All dimensions are shown in mm unless otherwise stated
- Refer to drawing issue sheet for purpose of issue
- If in doubt ask

© Llewelyn Davies

Key plan

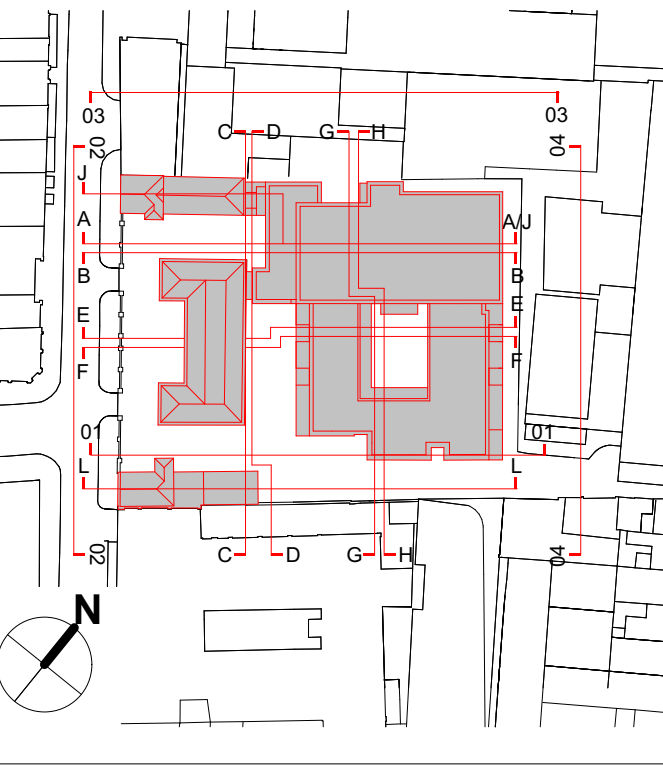

Apartment Area Schedule			
LEVEL	UNIT NAME	TYPE	AREA (sqm)
L01	AI01	2B/4P	55.6
	AI02	1B/2P	33.6
	AL01	2B/3P	70.2
	AL02	1B/2P	71.0
	M01	4B/8P	52.8
	M02	3B/6P	39.7
	M05	1B/2P	60.4
	M06	1B/2P	45.5
	M07	2B/4P	79.0

Planning Amendments	15.02.19	FM	PB
Revised Scheme	24.08.18	LD	PB
Revised Scheme	12.03.18	AM	PB
For Planning Rev A	04.04.17	GC	PB
For Planning	20.01.17	GC	PB
Description	Date	By	Chk

Project Title

BEDFORD PASSAGE DEVELOPMENT

BEDFORD HOUSE:
MRI SUITE (D1), COMMERCIAL (B1)

BEDFORD COURT:
AFFORDABLE HOUSING (C3)

Client
University College London
Hospitals Charity (UCLHC)

Drawing Title

General Arrangement Level 01


Project Number	Drawing Number	Revision
LD15 078.00	P_GA_01	D

Scale @ A1
1:200

04/04/2017

LEWELYN
DAVIES

3rd floor | 3-5 Rathbone Place | London | W1T 1HJ
+44(0)20 7907 7900 | E london@ldavies.com
www.ldavies.com

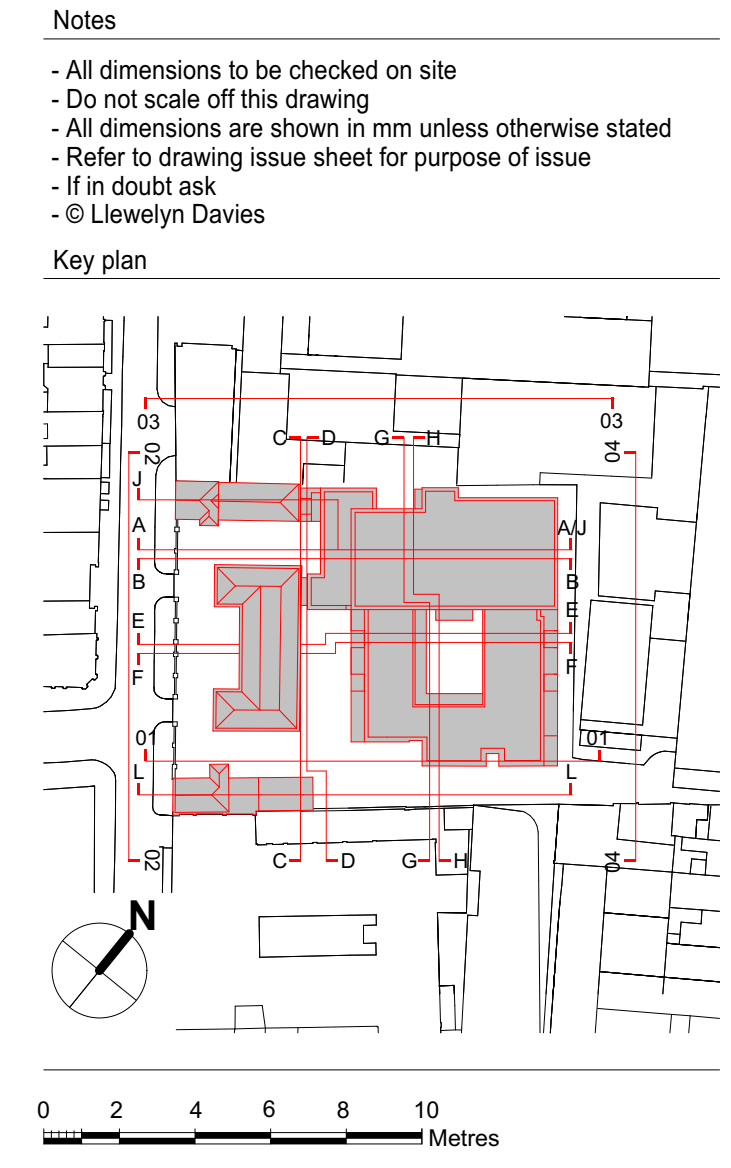

Note: areas are scheduled for each floor of the townhouses and the duplex units

Rev	Description	Date	By	Chk
E	Planning Amendments	15.02.19	FM	PB
D	Revised Scheme	24.09.18	LD	PB
C	Revised Scheme	12.03.18	AM	PB
B	For Planning Rev B	04.09.17	AM	PB
A	For Planning Rev A	04.04.17	GC	PB
G	For Planning	20.01.17	GC	PB

Project Title

BEDFORD PASSAGE DEVELOPMENT

BEDFORD HOUSE:

MRI SUITE (D1), COMMERCIAL (B1)

BEDFORD COURT:

AFFORDABLE HOUSING (C3)

Client
University College London
Hospitals Charity (UCLHC)

Drawing Title

General Arrangement Level 02

Project Number	Drawing Number	Revision
LD15 078.00	P_GA_02	E

Scale @ A1
1:200

Date
04/04/2017


LEWELYN
DAVIES

3rd floor | 3-5 Rathbone Place | London | W1T 1HJ
T +44(0)20 7907 7900 | E london@ldavies.com
www.ldavies.com



- Notes
- All dimensions to be checked on site
 - Do not scale off this drawing
 - All dimensions are shown in mm unless otherwise stated
 - Refer to drawing issue sheet for purpose of issue
 - If in doubt ask
 - © Llewelyn Davies

Key plan

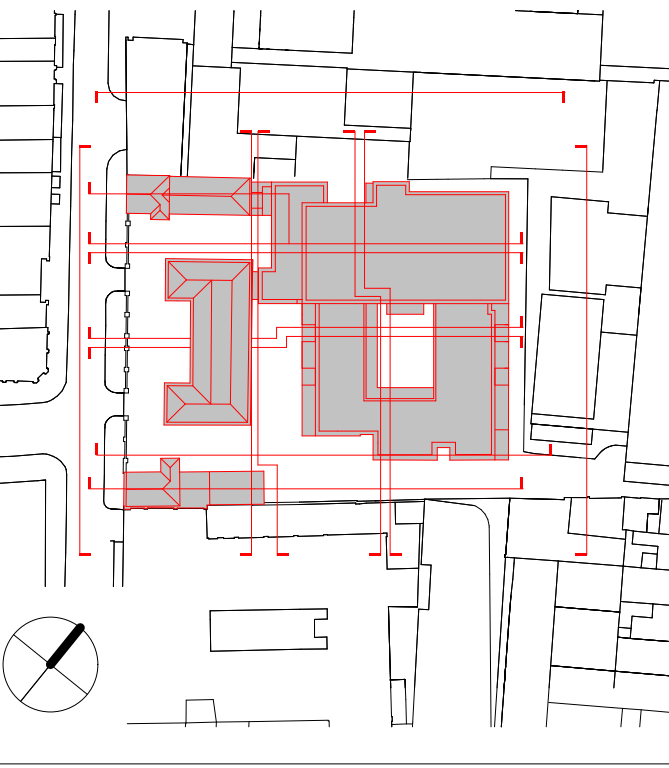

Apartment Area Schedule			
	UNIT NAME	TYPE	AREA (sqm)
L03	AL05	3B/4P	69.9
	AL06	1B/2P	70.2
	AL07	1B/2P	50.5
	AL08	2B/3P	75.2
	AL09	3B/4P	88.5
	AL10	1B/2P	53.0
	AL11	3B/5P	102.0
	AL12	2B/3P	76.4
	AL13	1B/2P	62.5
	AL14	2B/3P	64.5
	AL15	3B/5P	102.5
	M11	2B/4P	61.0
	M12	2B/4P	50.8
	M13	2B/4P	82.0

Note: areas are scheduled for each floor of the townhouses and the duplex units

Rev	Description	Date	By	Chk
E	Planning Amendments	15.02.19	FM	PB
D	Revised Scheme	24.08.18	LD	PB
C	Revised Scheme	25.05.18	AM	PB
B	Revised Scheme	12.03.18	AM	PB
A	For Planning Rev A	04.04.17	GC	PB
D	For Planning	20.01.17	GC	PB

Project Title
BEDFORD PASSAGE DEVELOPMENT
BEDFORD HOUSE:
MRI SUITE (D1), COMMERCIAL (B1)
BEDFORD COURT:
AFFORDABLE HOUSING (C3)

Client
University College London
Hospitals Charity (UCLHC)

Drawing Title
General Arrangement Level 03

Project Number
LD15 078.00

Drawing Number
P_GA_03

Revision
E

Scale @ A1
1:200

Date
04/04/2017

Architects


LLEWELYN DAVIES

3rd floor | 3-5 Rathbone Place | London | W1T 1HJ
T +44(0)20 7907 7900 | E london@ldavies.com
www.ldavies.com



- Notes
- All dimensions to be checked on site
 - Do not scale off this drawing
 - All dimensions are shown in mm unless otherwise stated
 - Refer to drawing issue sheet for purpose of issue
 - If in doubt ask
- © Llewelyn Davies

Key plan

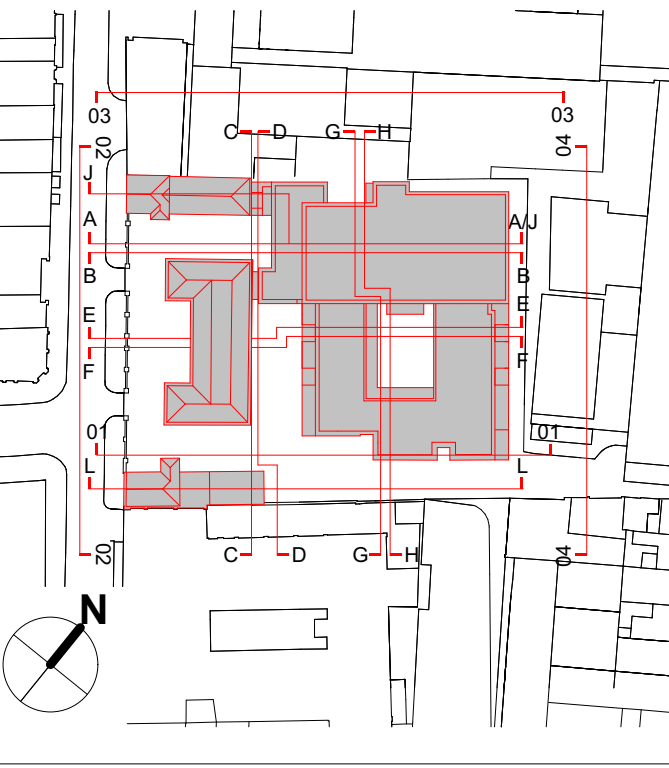

Apartment Area Schedule			
	UNIT NAME	TYPE	AREA (sqm)
L04	AL05	3B/4P	18.6
	AL16	1B/2P	50.5
	AL17	2B/3P	75.3
	AL18	3B/4P	88.5
	AL19	1B/2P	53.0
	AL20	3B/5P	90.0
	AL21	1B/2P	53.1
	AL22	1B/2P	52.8
	AL23	1B/2P	55.3
	AL24	3B/5P	90.0
	AL25	1B/2P	57.1
	M11	2B/4P	56.4
	M12	2B/4P	36.4
	M13	2B/4P	43.6

Note: areas are scheduled for each floor of the townhouses and the duplex units

[illegible]

Project Title

BEDFORD PASSAGE DEVELOPMENT

BEDFORD HOUSE:

REDFORD COURT:

STEDFORD COURT.
AFFORDABLE HOUSING (C3)

Client:

University College London

Hospitals Charity (UCLHC)

Drawing Title

General Arrangement Level 04

Project Number	Drawing Number	Revision
LD15 078.00	P GA 04	D

Scale @ A1

1.200


Date _____

04/04/2017

Architects

LLEWELYN
DAVIES

3rd floor | 3-5 Rathbone Place | London | W1T 1HJ
T +44(0)20 7907 7900 | E london@ldavies.com
www.ldavies.com

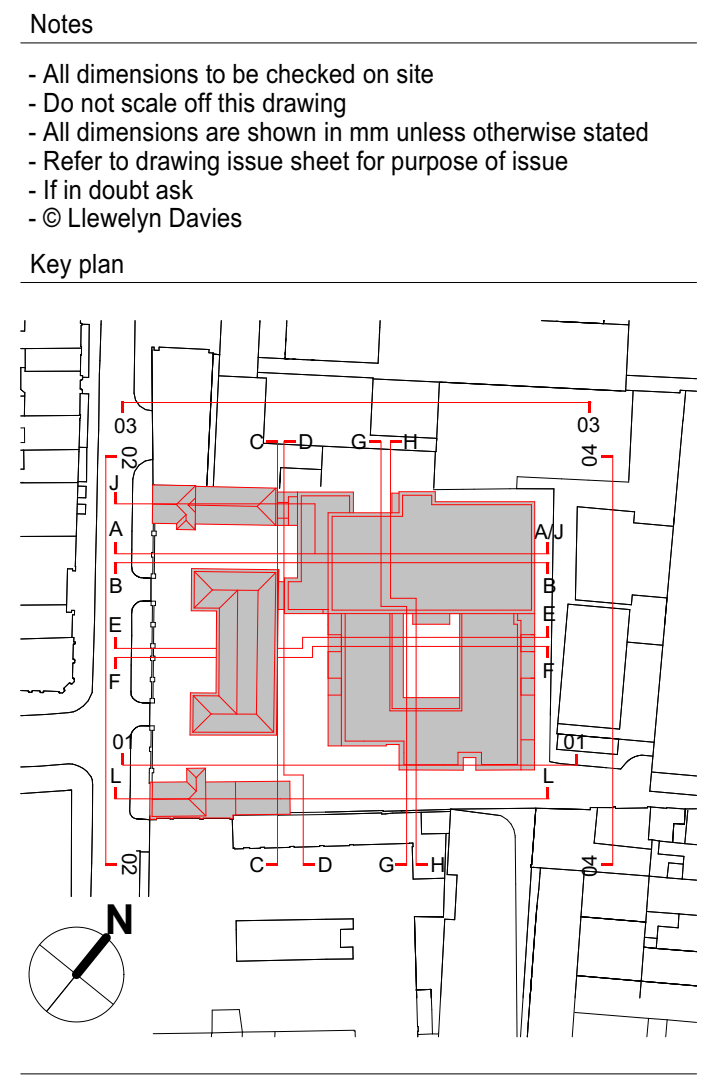

Apartment Area Schedule			
	UNIT NAME	TYPE	AREA (sqm)
05	AL26	3B/4P	93.6
	AL27	1B/2P	50.6
	AL28	2B/3P	75.2
	AL29	3B/4P	88.5
	AL30	1B/2P	60.3

Note: areas are scheduled for each floor of the townhouses and the duplex units

[illegible]

Project Title

BEDFORD PASSAGE DEVELOPMENT
BEDFORD HOUSE:
MRI SUITE (D1), COMMERCIAL (B1)
BEDFORD COURT:
AFFORDABLE HOUSING (C3)

University College London
Hospitals Charity (UCLHC)

Drawing Title

General Arrangement Level 05

Project Number	Drawing Number	Revision
LD15 078.00	P_GA_05	D

Scale @ A1

1:200

Date

04/04/2017

Architects

LLEWELYN
DAVIES

3rd floor | 3-5 Rathbone Place | London | W1T 1HJ
T +44(0)20 7907 7900 | E london@ldavies.com
www.ldavies.com




Notes

- All dimensions to be checked on site
- Do not scale off this drawing
- All dimensions are shown in mm unless otherwise stated
- Refer to drawing issue sheet for purpose of issue
- If in doubt ask

© Llewelyn Davies

Key plan

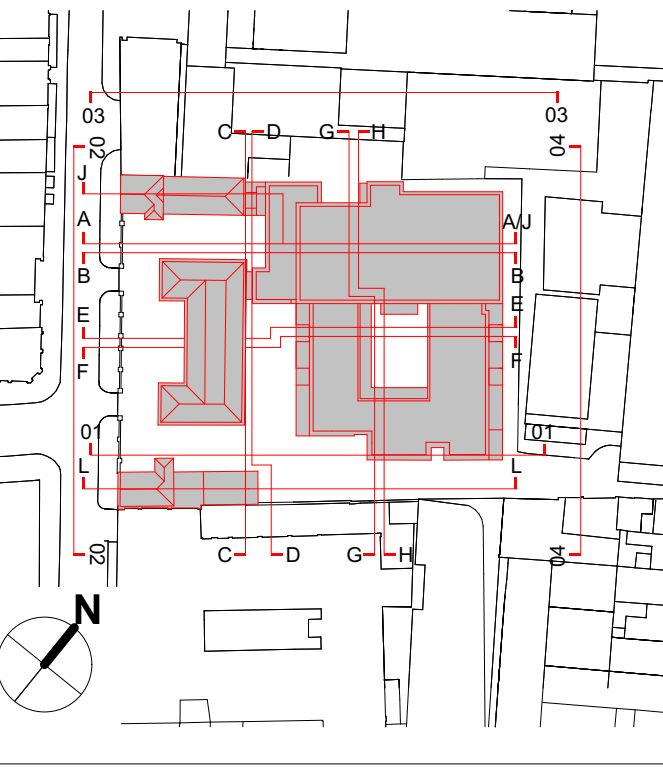

A number line representing distance in metres. The line starts at 0 and ends at 10. There are major tick marks at 2, 4, 6, 8, and 10, labeled with their respective numbers. The word "Metres" is written at the end of the line. The line is divided into 5 equal segments by these tick marks, with each segment representing 2 metres.

Apartment Area Schedule			
	UNIT NAME	TYPE	AREA (sqm)
L06	AI03	1B/2P	50.5
	AI SR01	3B/4P	93.4
	AI SR02	3B/4P	96.9
	AI SR03	3B/5P	127.0

Note: areas are scheduled for each floor of the townhouses and the duplex units

[illegible]

Project Title

BEDFORD PASSAGE DEVELOPMENT

BEDFORD HOUSE:

REDFORD COURT:

AFFORDABLE HOUSING (C3)

Client

University College London

Hospitality Charity (UIC) UIC

Hospitals Charity (OCHHC)

Drawing Title

General Arrangement Level 06

General Arrangement Level 00

Project Number Drawing Number Revision

REGISTRATION NUMBER	TRAINING NUMBER	NUMBER
D15 078 00	B GA 06	D

ED15 070:00 I _GA_00

Scale @ A1

1:200

Date _____

04/04/2017

Architects

[illegible]

JEWELYN

DAVIES

DETAILS

3rd floor | 3-5 Rathbone Place | London | W1T 1HJ

+44(0)20 7907 7900 | E london@ldavies.com

www.ldavies.com




Notes

- All dimensions to be checked on site
- Do not scale off this drawing
- All dimensions are shown in mm unless otherwise stated
- Refer to drawing issue sheet for purpose of issue
- If in doubt ask

© Llewelyn Davies

Key plan

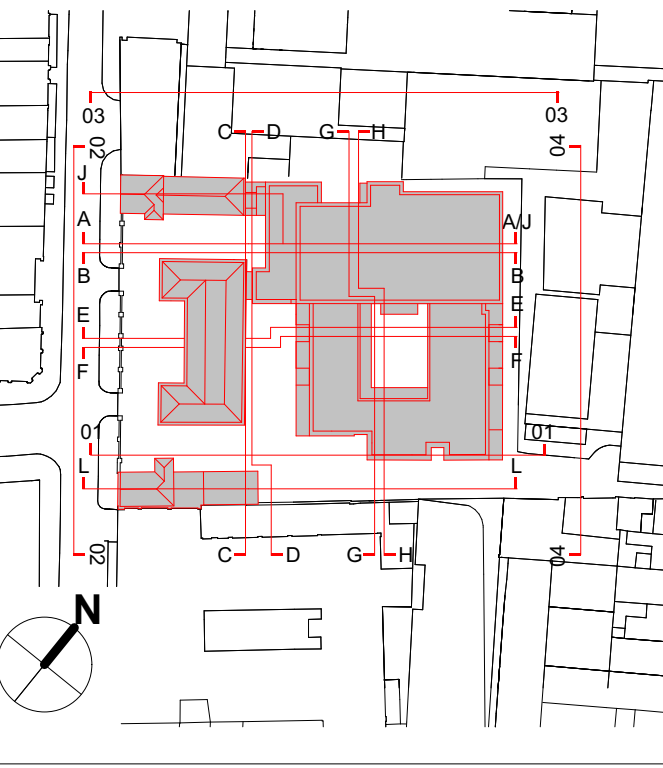

A horizontal number line with tick marks at 0, 2, 4, 6, 8, and 10. The word "Metres" is written at the right end of the line.

Apartment Area Schedule			
	UNIT NAME	TYPE	AREA (sqm)
L07	AI04	1B/2P	50.6
	AI SR04	3B/4P	93.4
	AI SR05	3B/4P	97.0
	AI SR06	3B/5P	127.2

Note: areas are scheduled for each floor of the townhouses and the duplex units

[illegible]

Project Title

BEDFORD PASSAGE DEVELOPMENT

BEDFORD HOUSE:

REDFORD COURT:

AFFORDABLE HOUSING (C3)

Client

University College London

Hospitality Charity (UIC/UIC)

Hospitals Charity (OCHIC)

Drawing Title

General Arrangement Level 07

General Arrangement Level 01

Project Number	Drawing Number	Revision
----------------	----------------	----------

Day	Day	Day
D15 078 00	B GA 07	D

ED15 070.00 1 _GR_07

Scale @ A1

1:200

Date _____

04/04/2017

Architects

[illegible]

JEWELLYN


DAVIES

DETAILS

3rd floor, 1-2-5 Rathbone Place, 1 London, 1 W1T 1HJ

+44(0)20 7907 7900 | E london@ldavies.com

www.ldavies.com

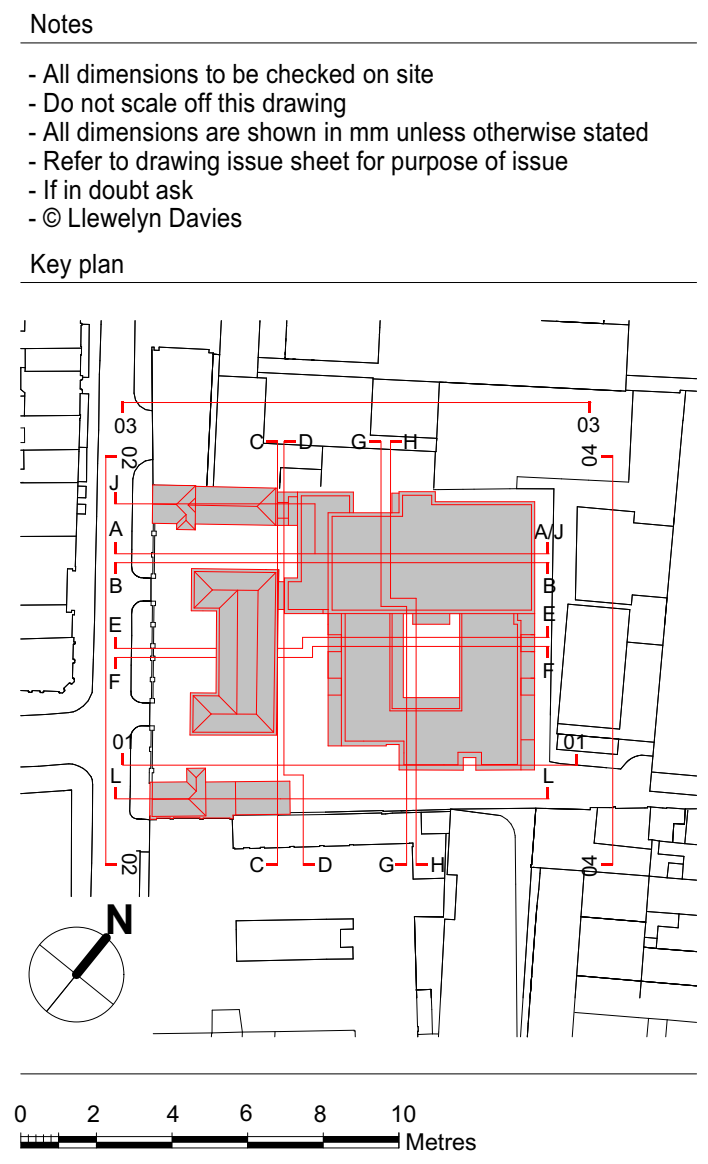[illegible]

Project Title
BEDFORD PASSAGE DEVELOPMENT BEDFORD HOUSE: MRI SUITE (D1), COMMERCIAL (B1)
BEDFORD COURT: AFFORDABLE HOUSING (C3)

Client
University College London
Hospitals Charity (UCLHC)

Drawing Title

General Arrangement Level Roof

Project Number	Drawing Number	Revision
LD15 078.00	P_GA_LR	D

Scale @ A1
1:200
Date

04/04/2017

Architects

LEWELYN
DAVIES

3rd floor | 3-5 Rathbone Place | London | W1T 1HJ
T +44(0)20 7907 7900 | E london@ldavies.com
www.ldavies.com