
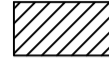





GENERAL NOTES

Note: All original features such as cornices & skirting boards to be retained throughout unless otherwise noted

KEY:

-  Existing original walls to be retained
-  Existing modern fabric to be retained
-  Modern fabric to be demolished/removed
-  Original fabric to be demolished/removed

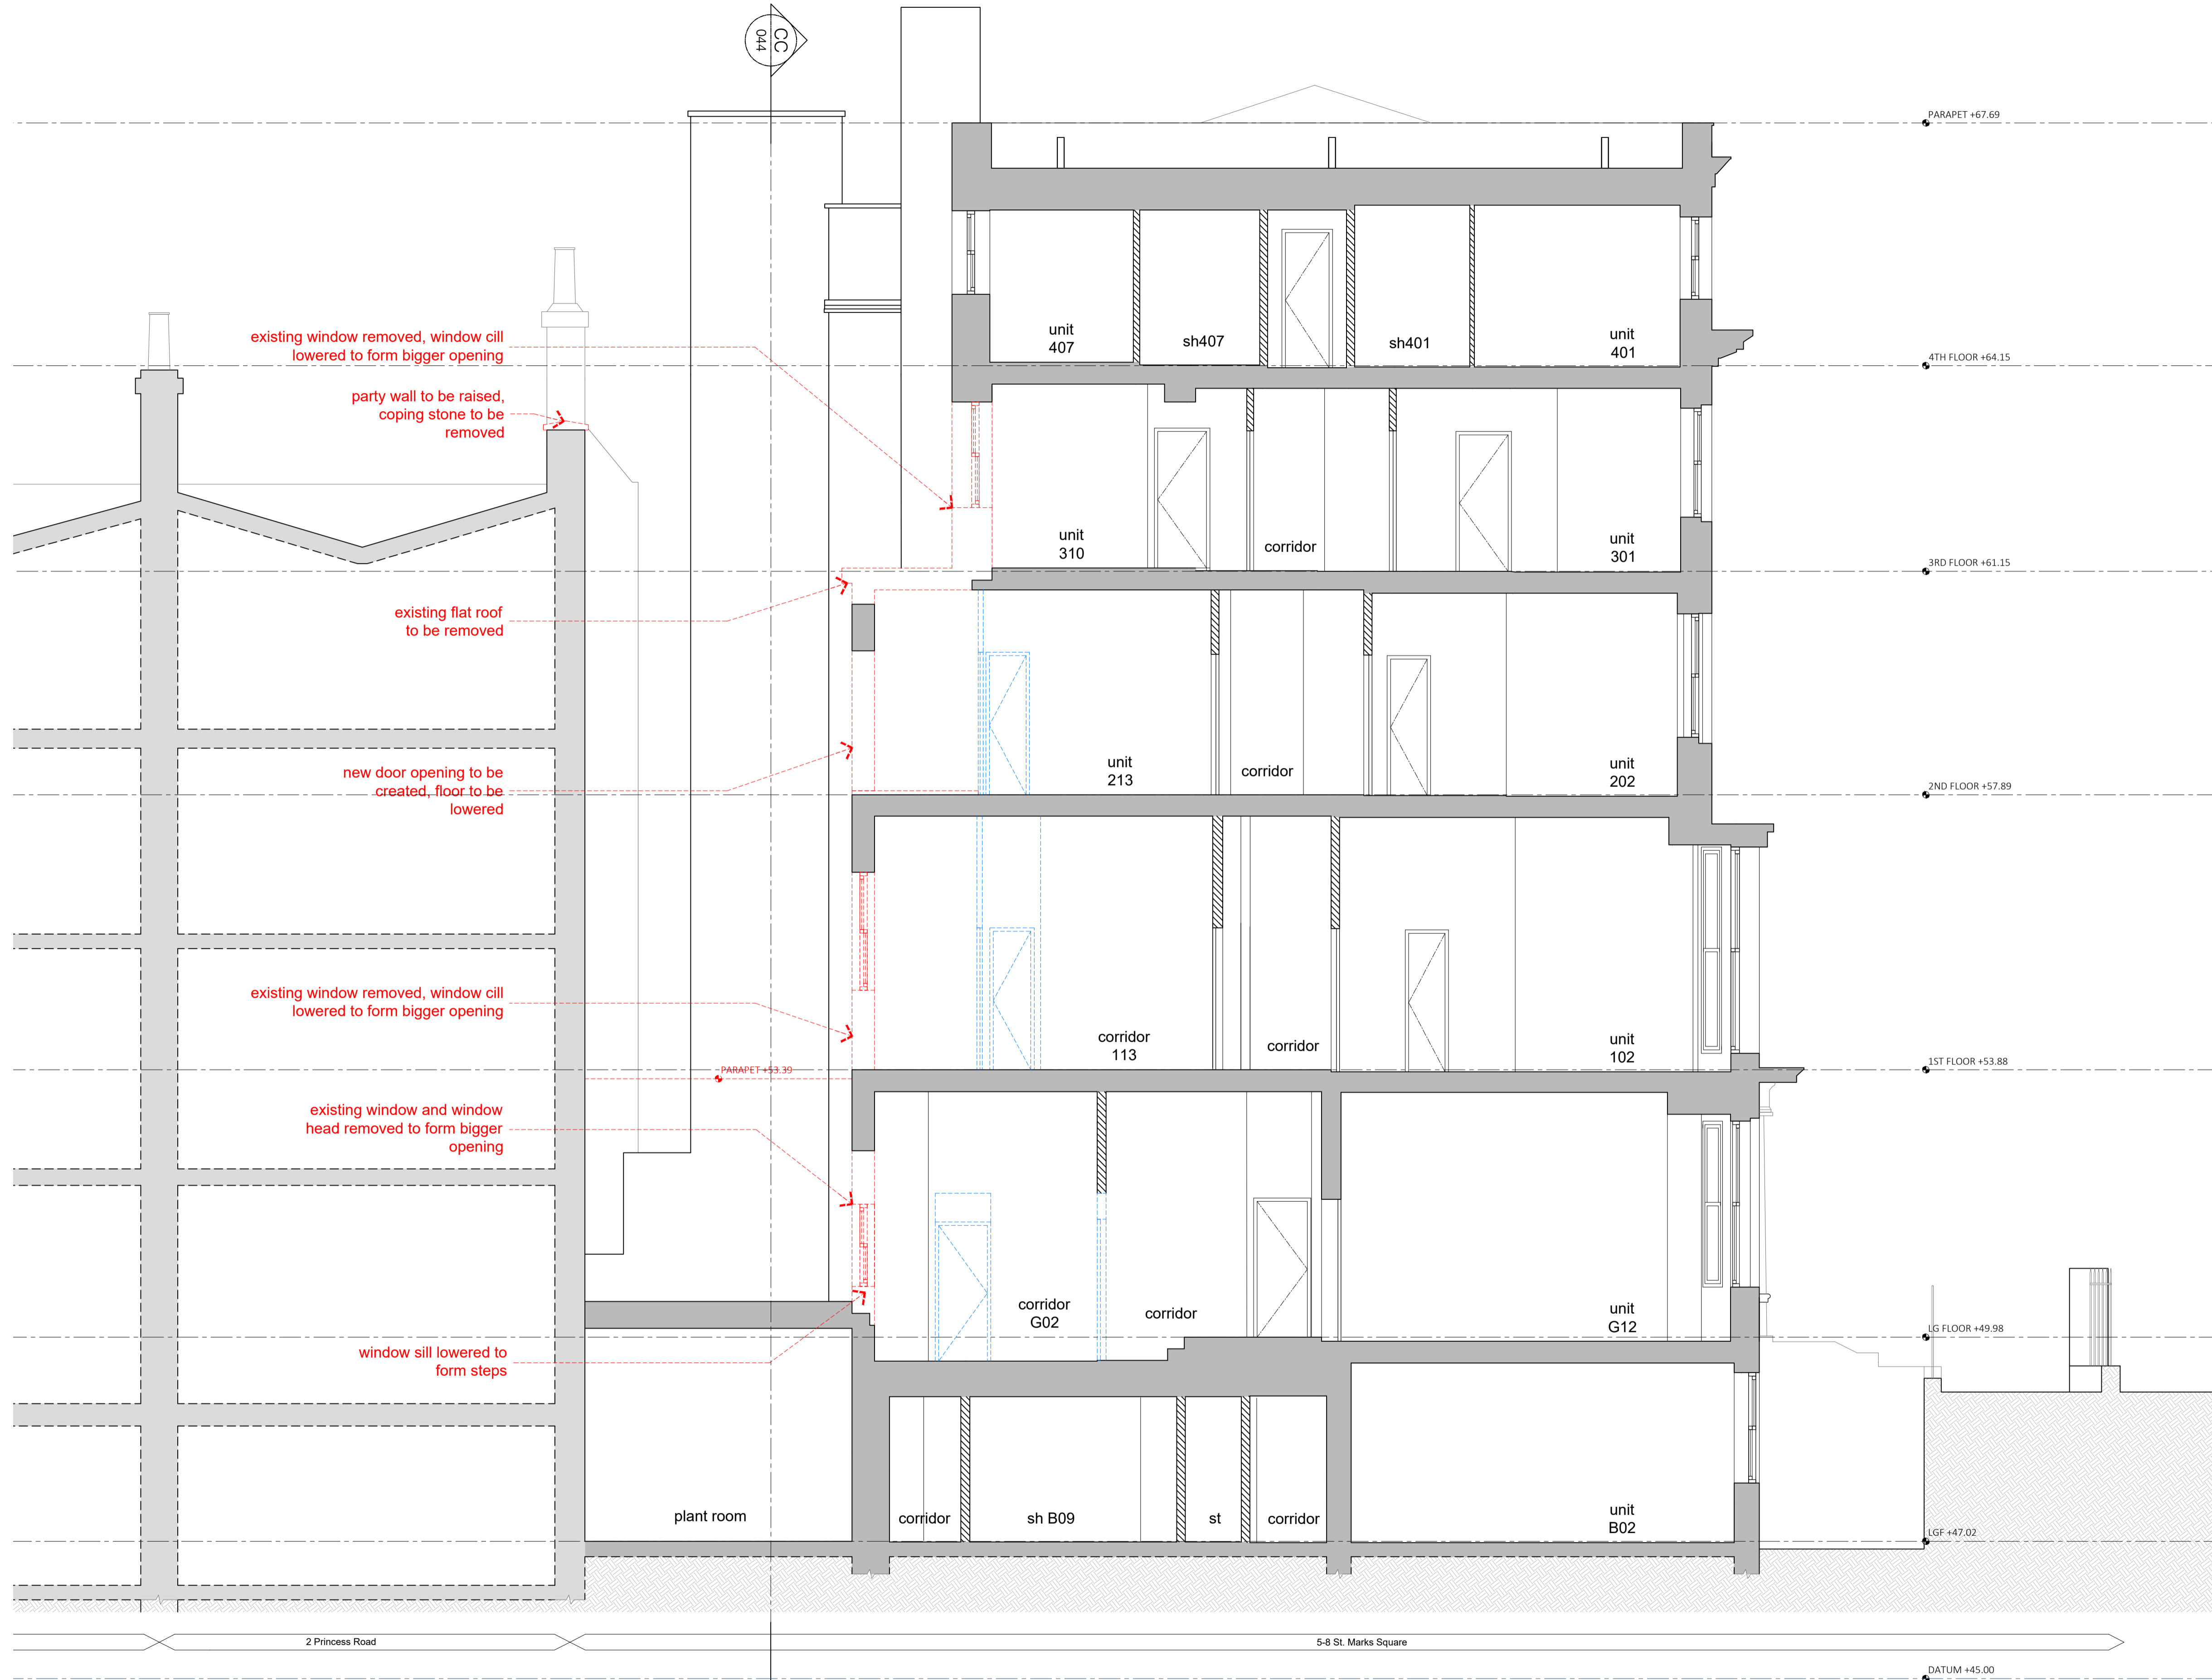

rev	date	drawn	checked	description
A	05.06.2019	ak	lg	Section updated

modulor studio
 5a Iliffe Yard
 London SE17 3QA
 t: +44 (0)20 7193 1717
 e: www.modulor-studio.co.uk

client: Vernon Hse, 5-8 St.Marks Sq, NW1 7TN
 drawing title: Existing Section C-C showing demolition
 scale: 1:50 @ A1 / 1:100 @A3

job no. 17023 PL4 043 A
 dwg no. revision