

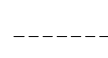

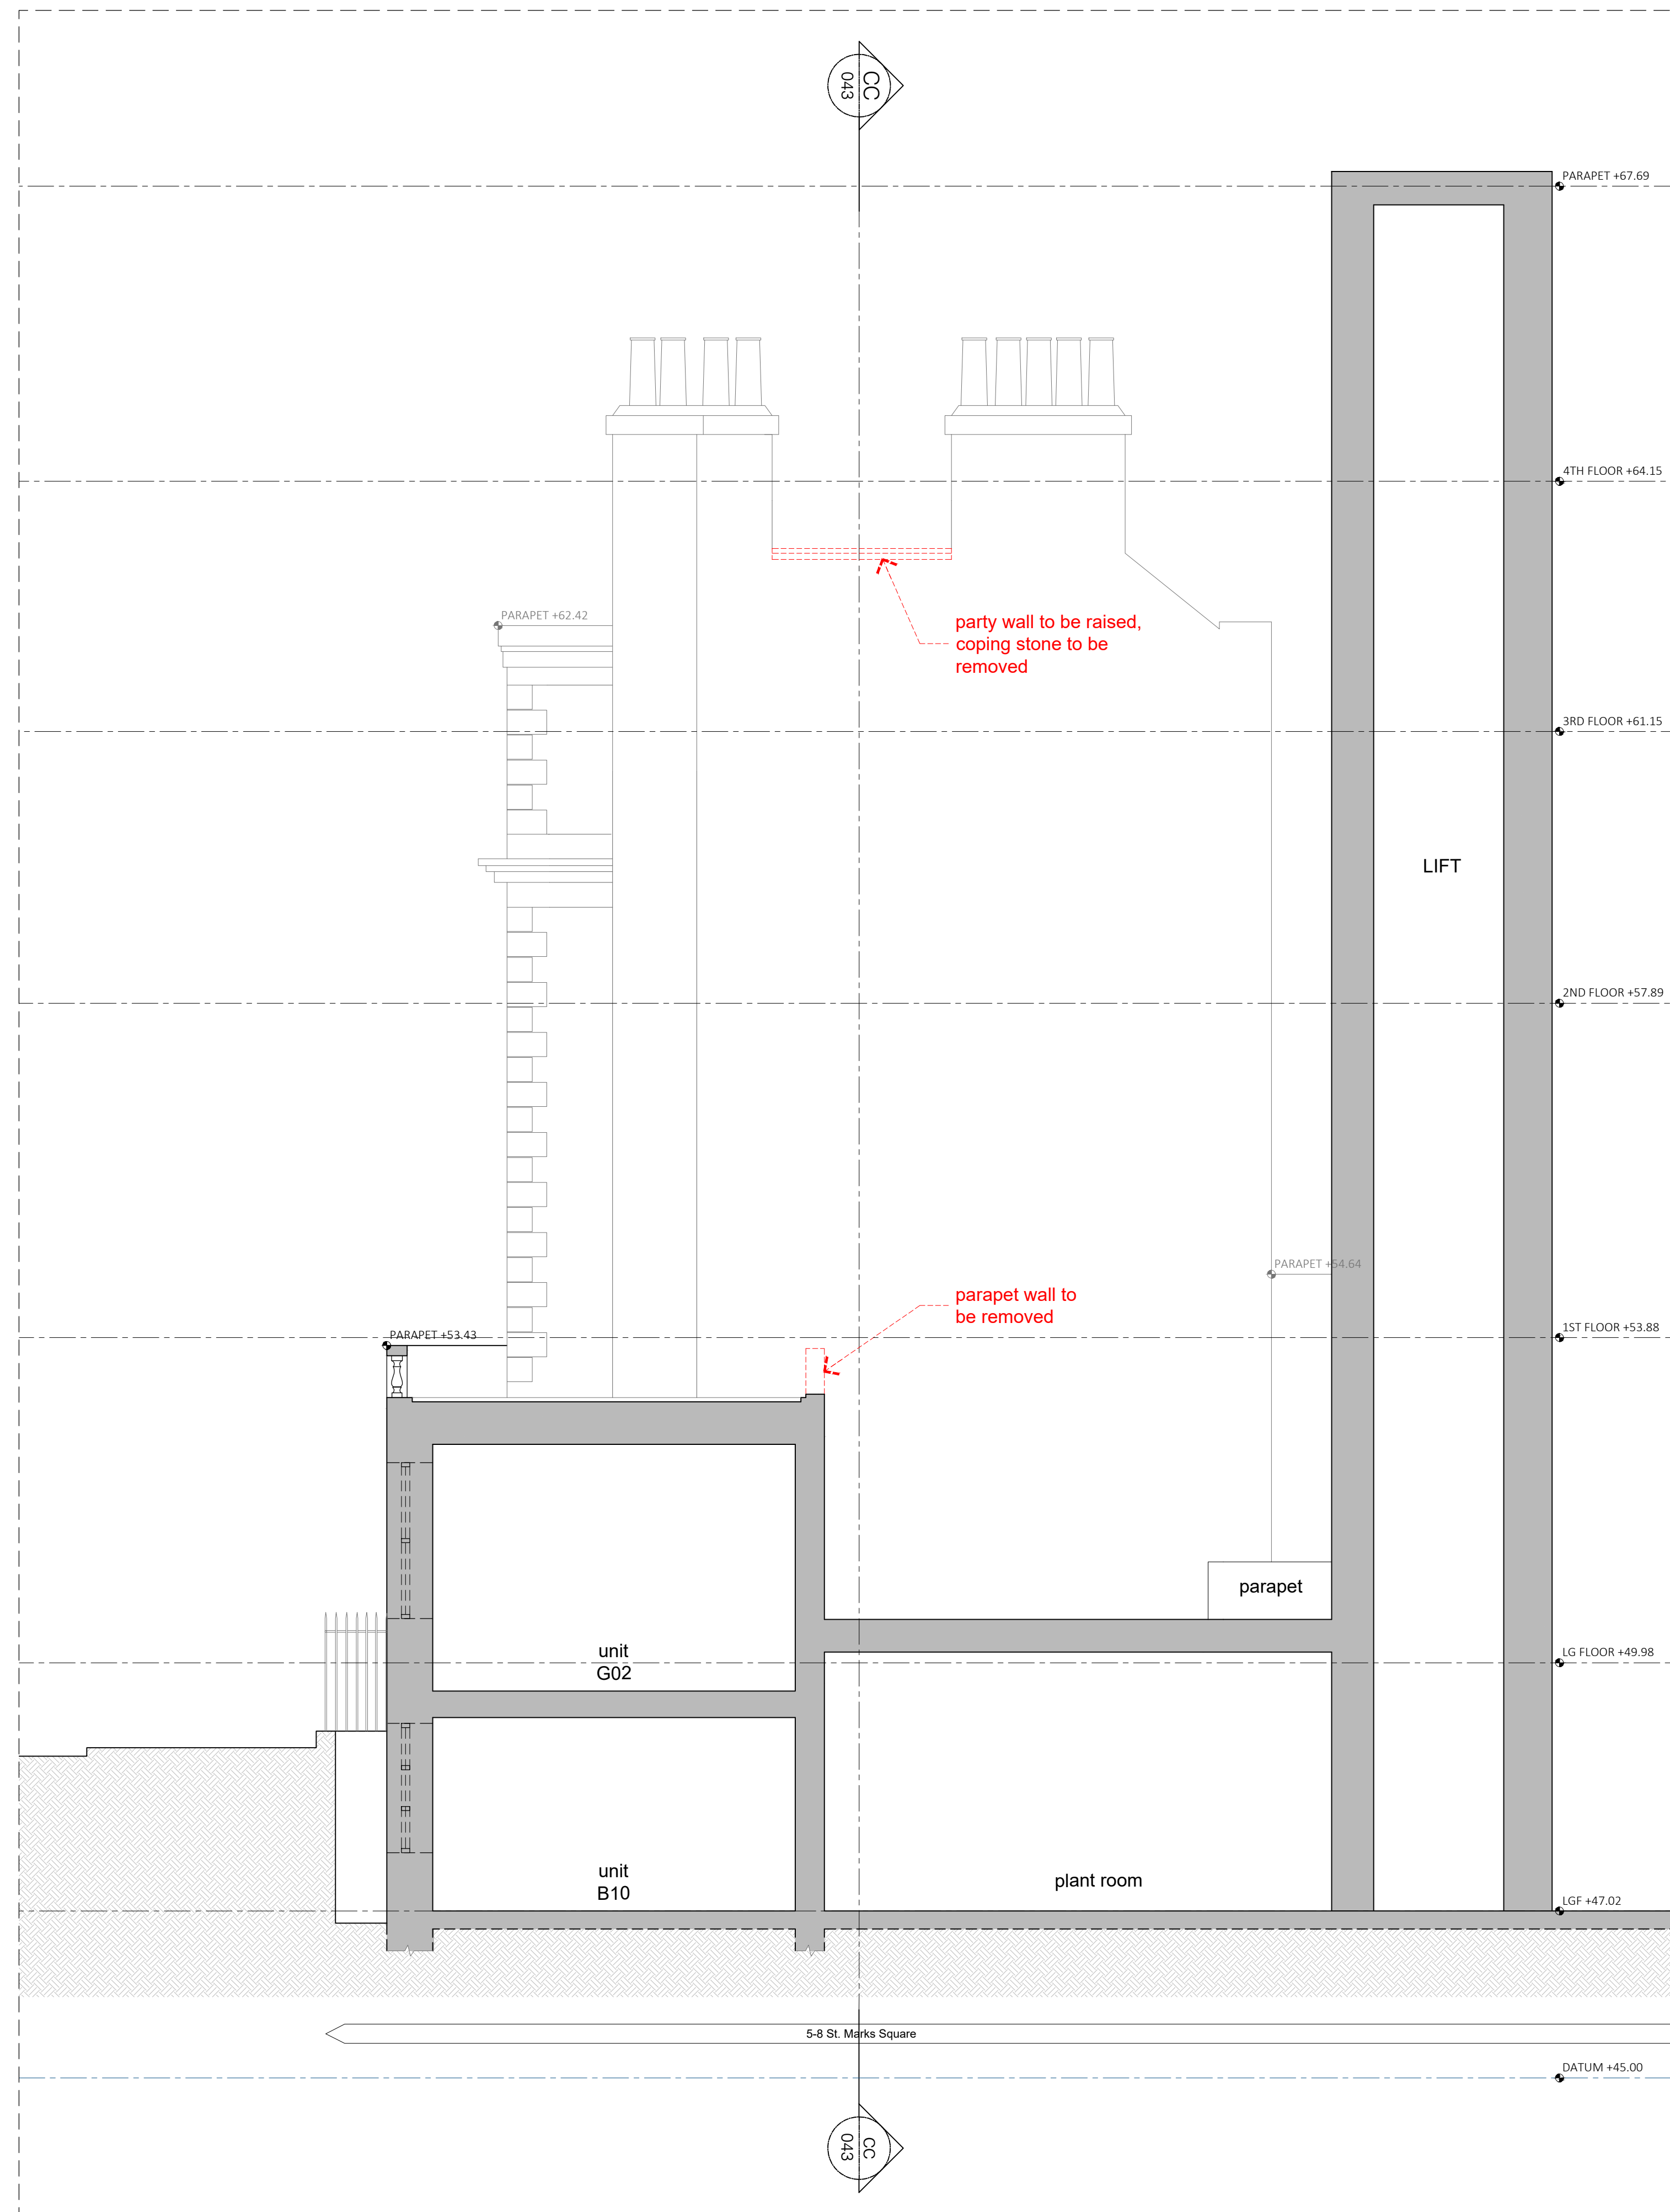


GENERAL NOTES

Note: All original features such as cornices & skirting boards to be retained throughout unless otherwise noted

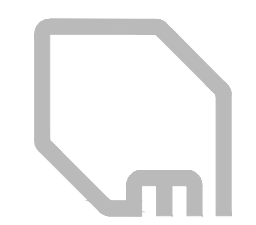
KEY:

-  Existing original walls to be retained
-  Existing modern fabric to be retained
-  Modern fabric to be demolished/removed
-  Original fabric to be demolished/removed



01 Existing section DD
1:50 @ A1 / 1:100 @ A3

rev	date	drawn	checked	description
A	05.06.2019	ak	lg	Section updated



modulor studio
5a Iliffe Yard
London SE17 3QA
t: +44 (0)20 7193 1717
e: www.modulor-studio.co.uk



client: Vernor Hse, 5-8 St.Marks Sq, NW1 7TN
drawing title: Existing Section DD showing demolition
scale: 1:50 @ A1 / 1:100 @ A3

job no. 17023 PL4 044 revision A