
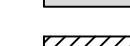





KEY:

-  Existing original walls to be retained
-  Existing modern fabric to be retained
-  New internal walls/floors
-  New doors



rev	date	drawn	checked	description
B	2019.06.11	db	lg	parapet height adjusted, room labels revised
A	05.06.2019	ak	lg	Section updated

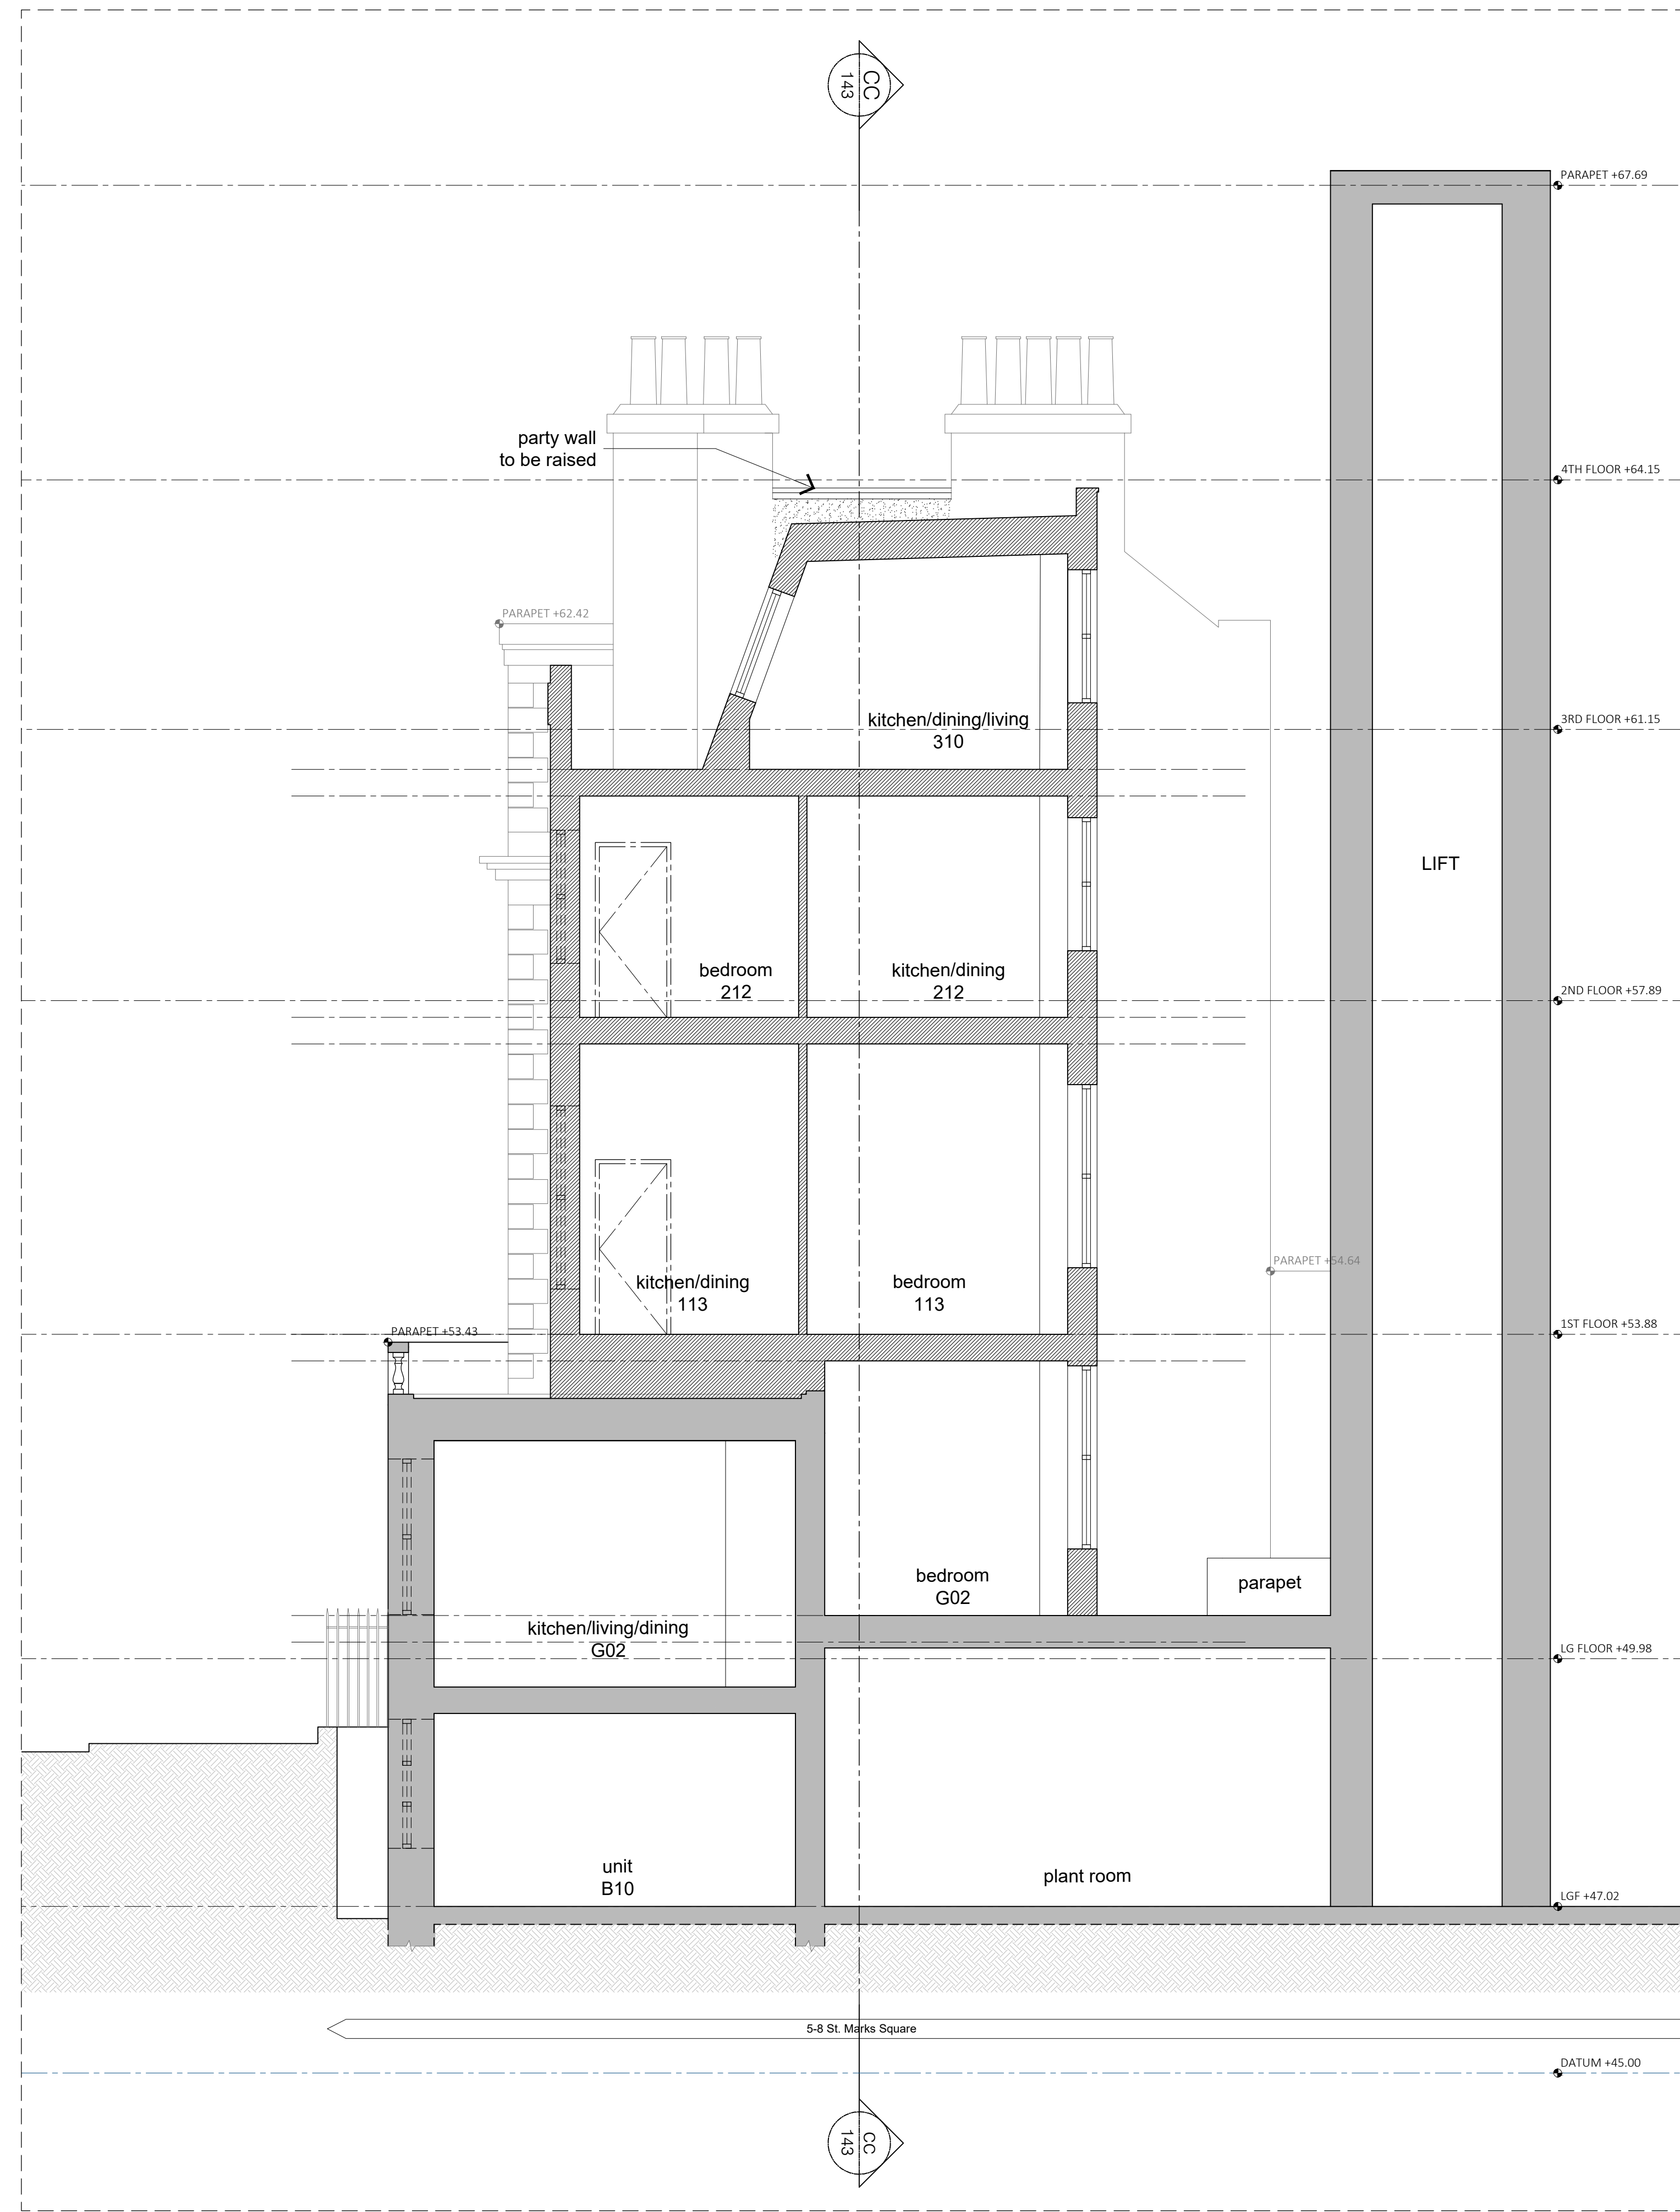

modular studio
5a Iliffe Yard
London SE17 3QA
t: +44 (0)20 7193 1717
e: www.modular-studio.co.uk

client:

project address:
Vernon Hse, 5-8 St.Marks Sq, NW1 7TN



drawing title:
Proposed Section D-D
scale:
1:50 @ A1 / 1:100 @ A3

job no. dwg no. revision

17023 PL4 144 B

01 Proposed section D-D
1:50@ A1 / 1:100 @ A3