


1 Existing Long Section
1 : 50

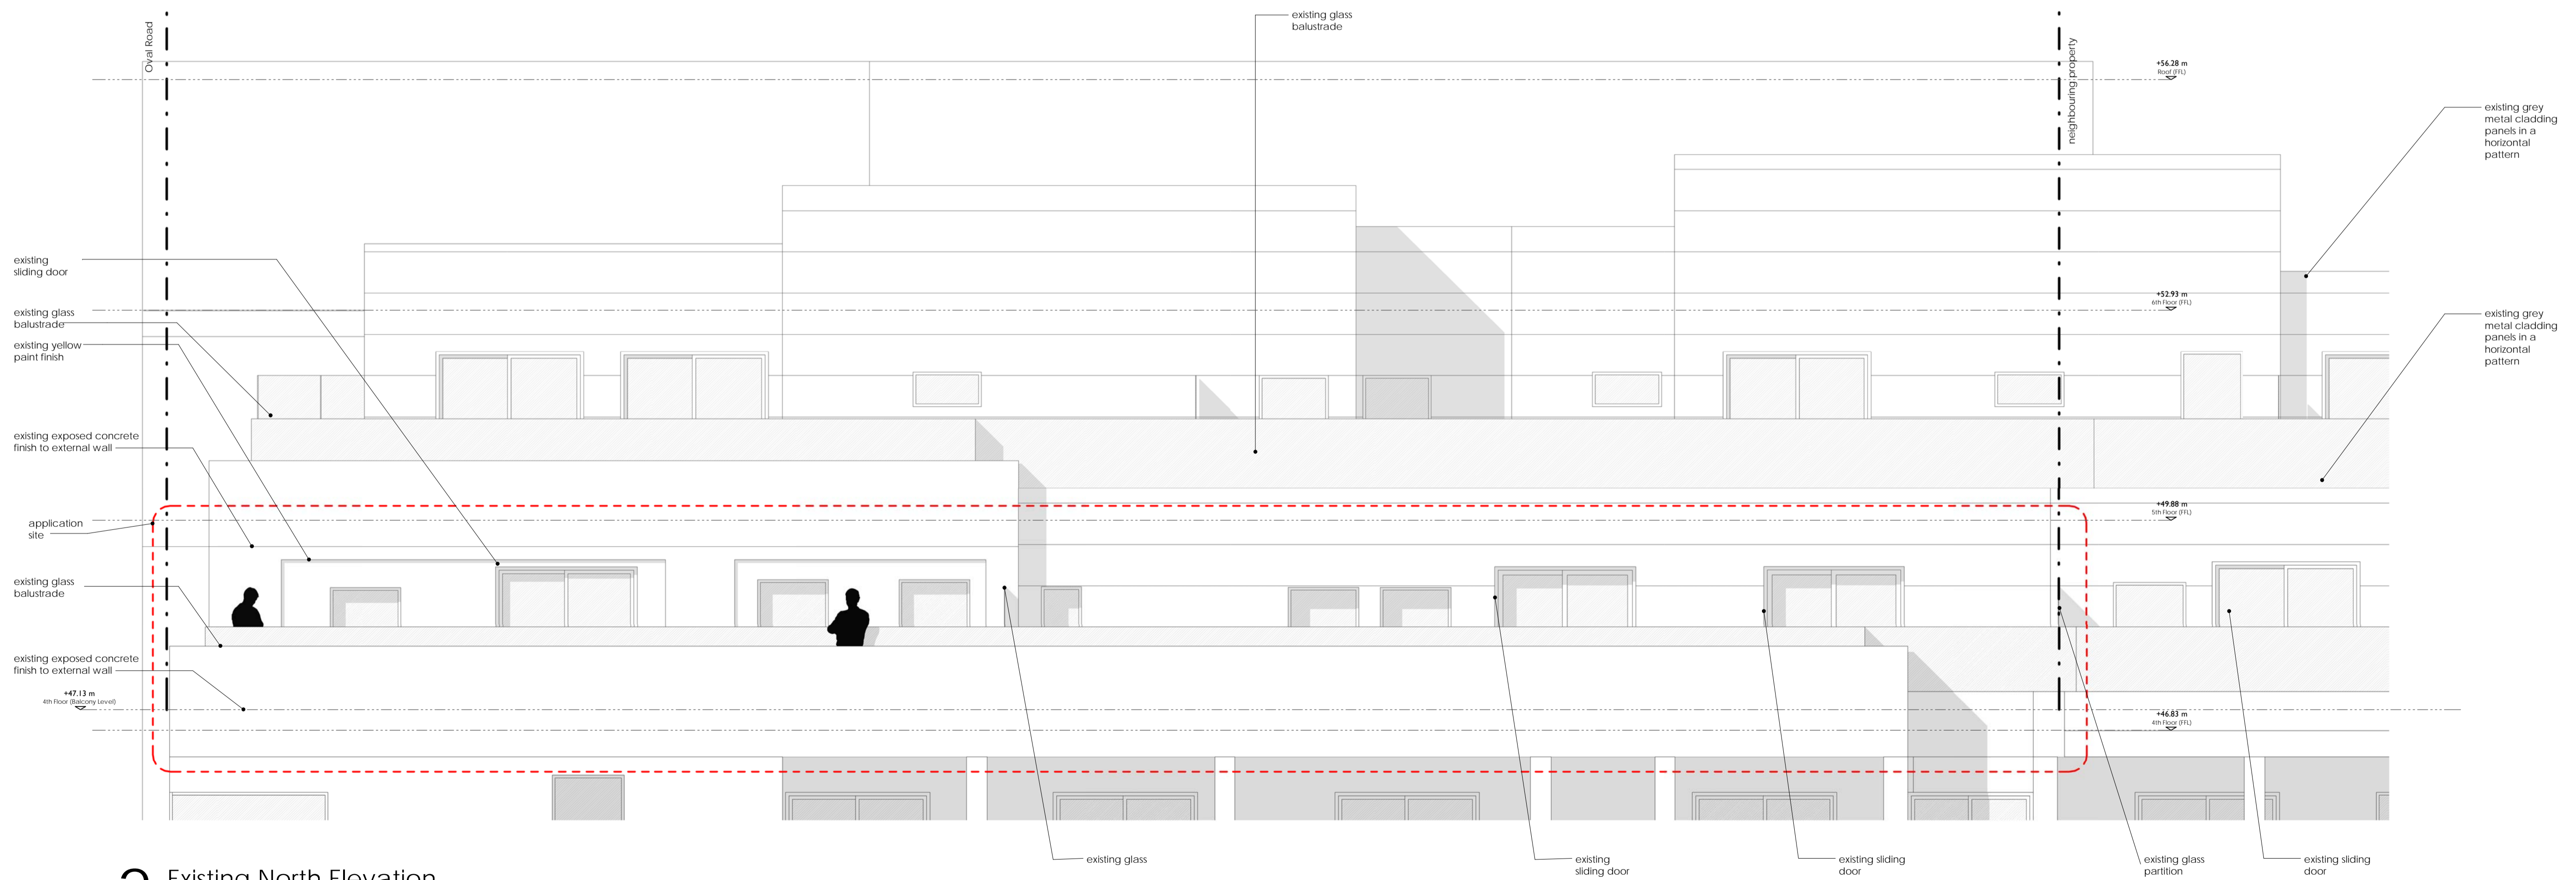

2 Existing North Elevation
1 : 50