


Notes
 Do not scale from this drawing.
 All dimensions and levels to be checked on site by the contractor
 and such dimensions to be his responsibility.
 Report all drawing errors, omissions and discrepancies to the
 architect.

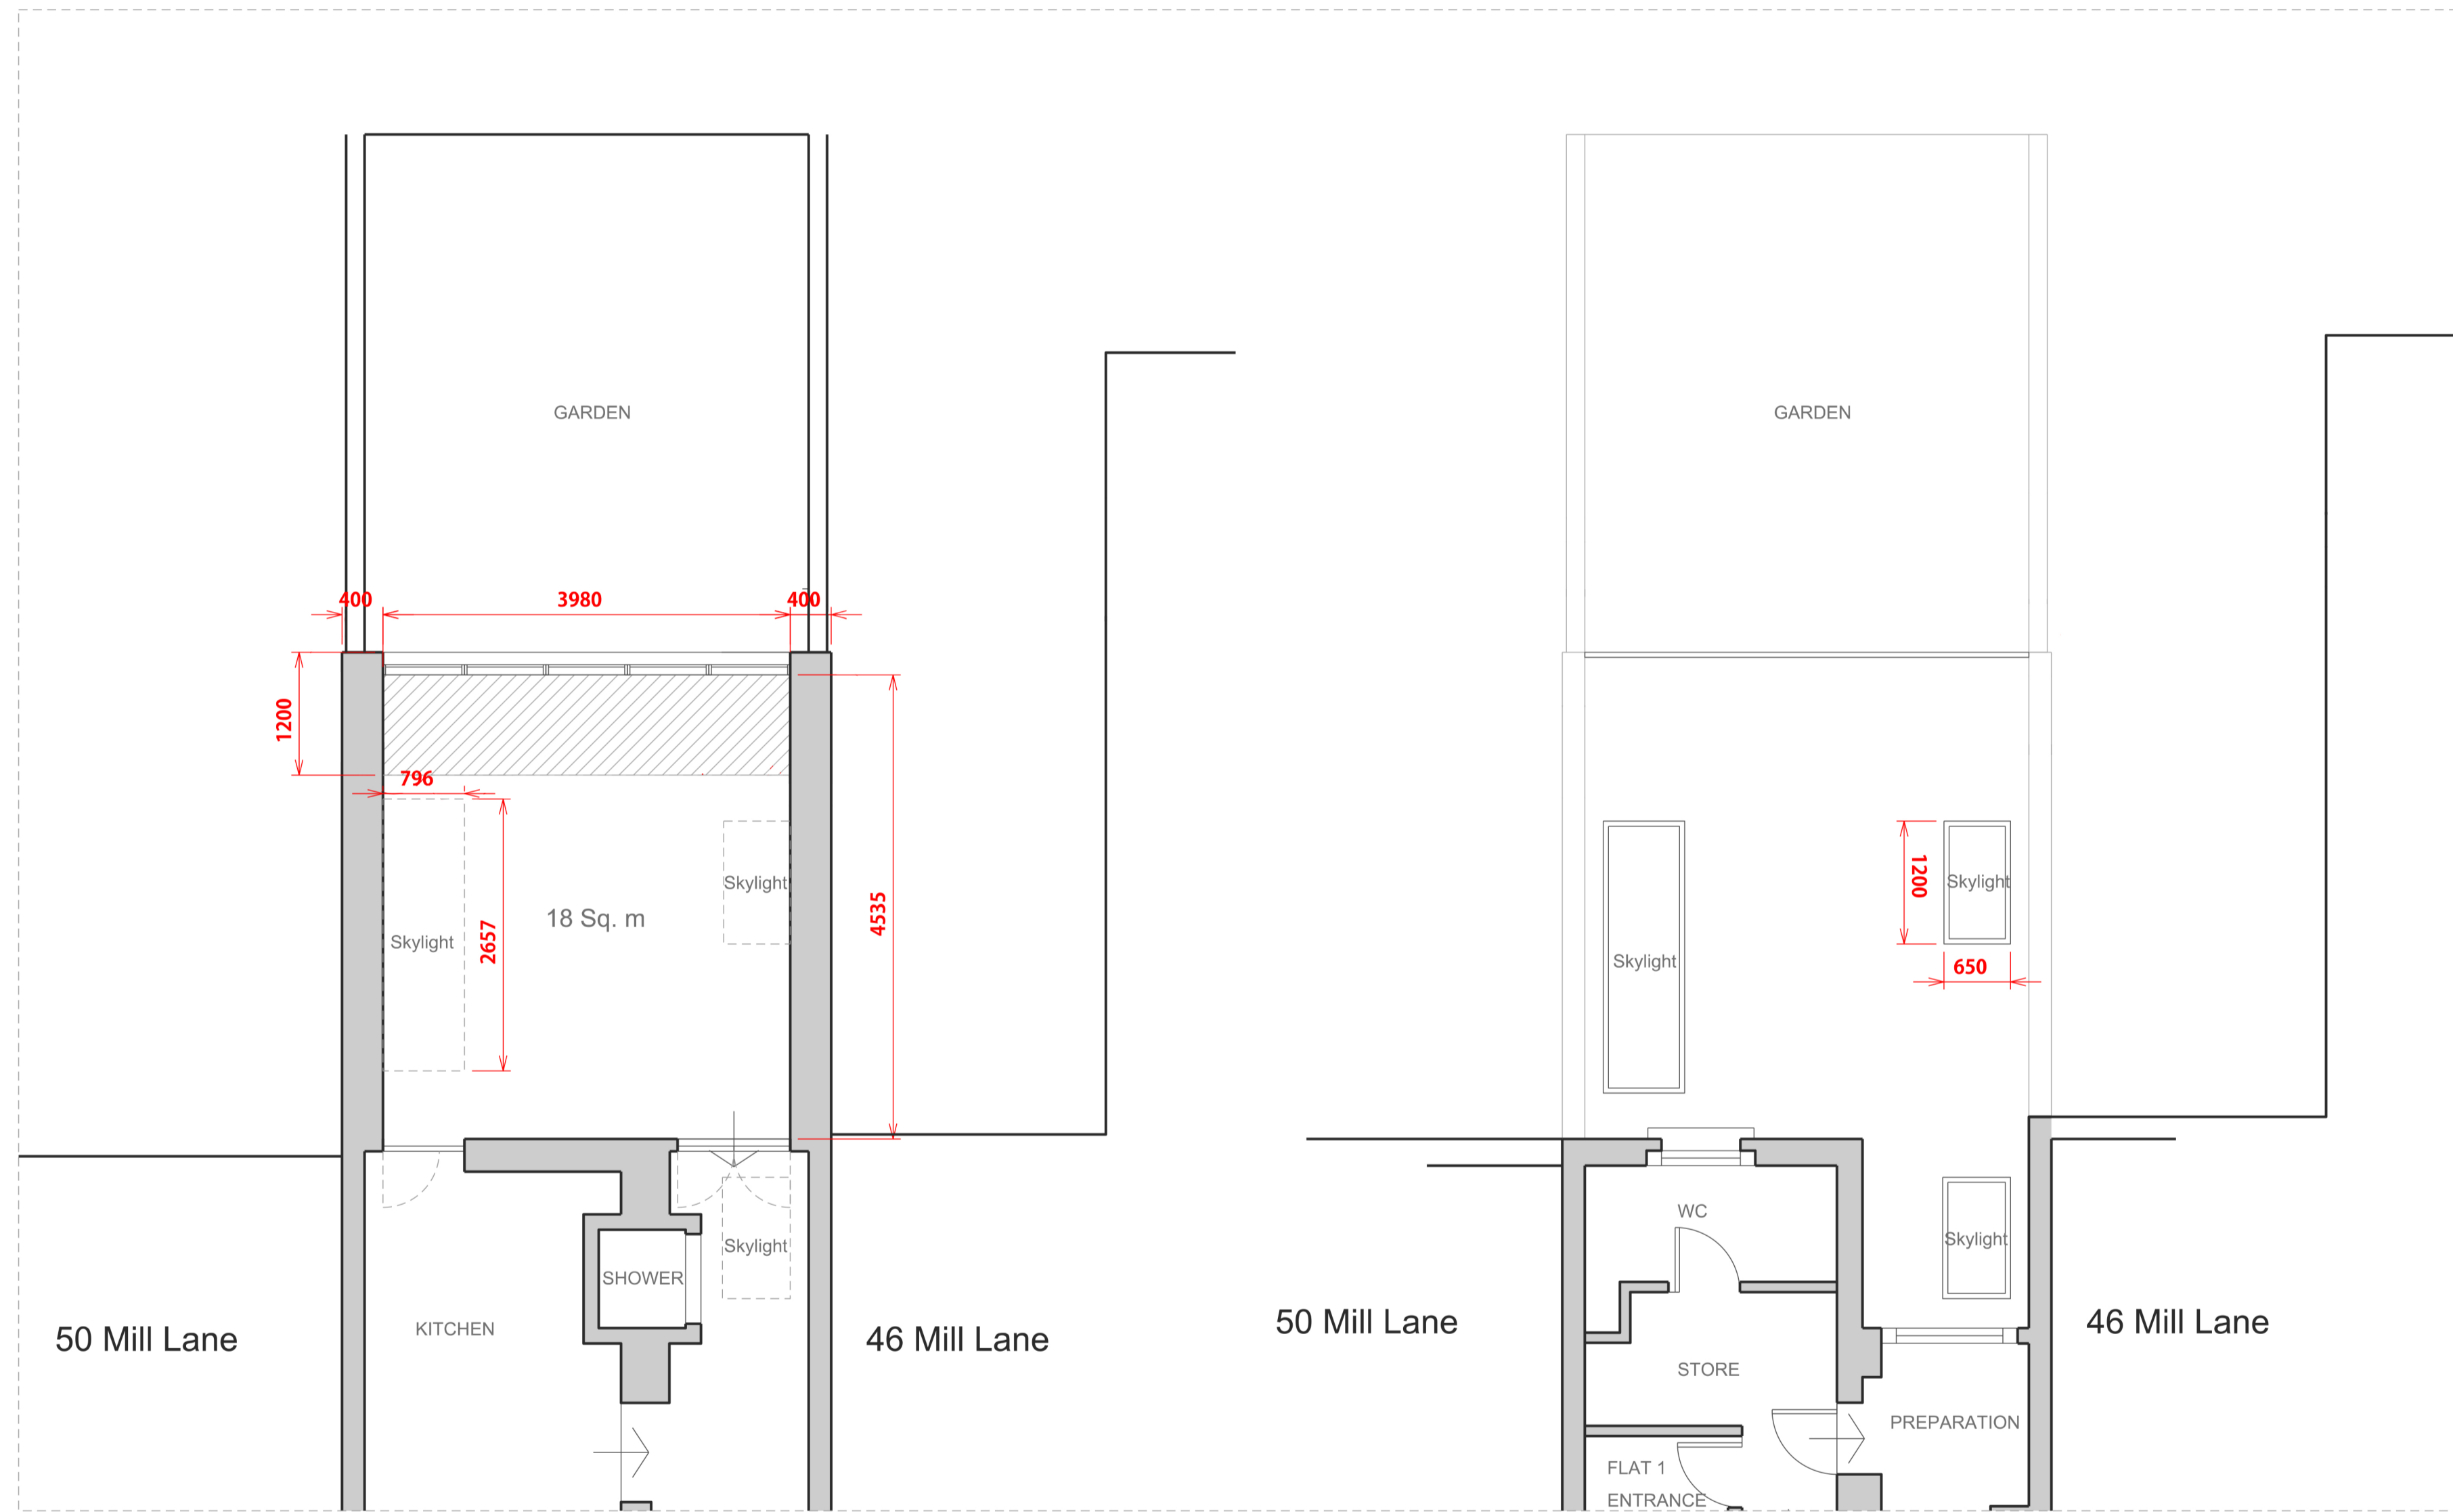

LOWER GROUND FLOOR

GROUND FLOOR



Rev	Date	Description
C	26-04-2019	Notes removed from drawings
B	11-04-2019	Minor Material Amendment
A	16-11-2018	Planning Amendment
-	16-09-2018	Planning Issue



Project
48 MILL LANE
 Client
 Bernardita Gonzales
 Date
 September 2018
 Scale
 1:50 @ A1 1:100 @A3
 Drawing Title
 Proposed Plans
 Drawing Number
 10000_A_LXX_00_101