


REVISIONS	
Rev.	Date
A	28.06.19
By LV	
First Floor Balcony.	

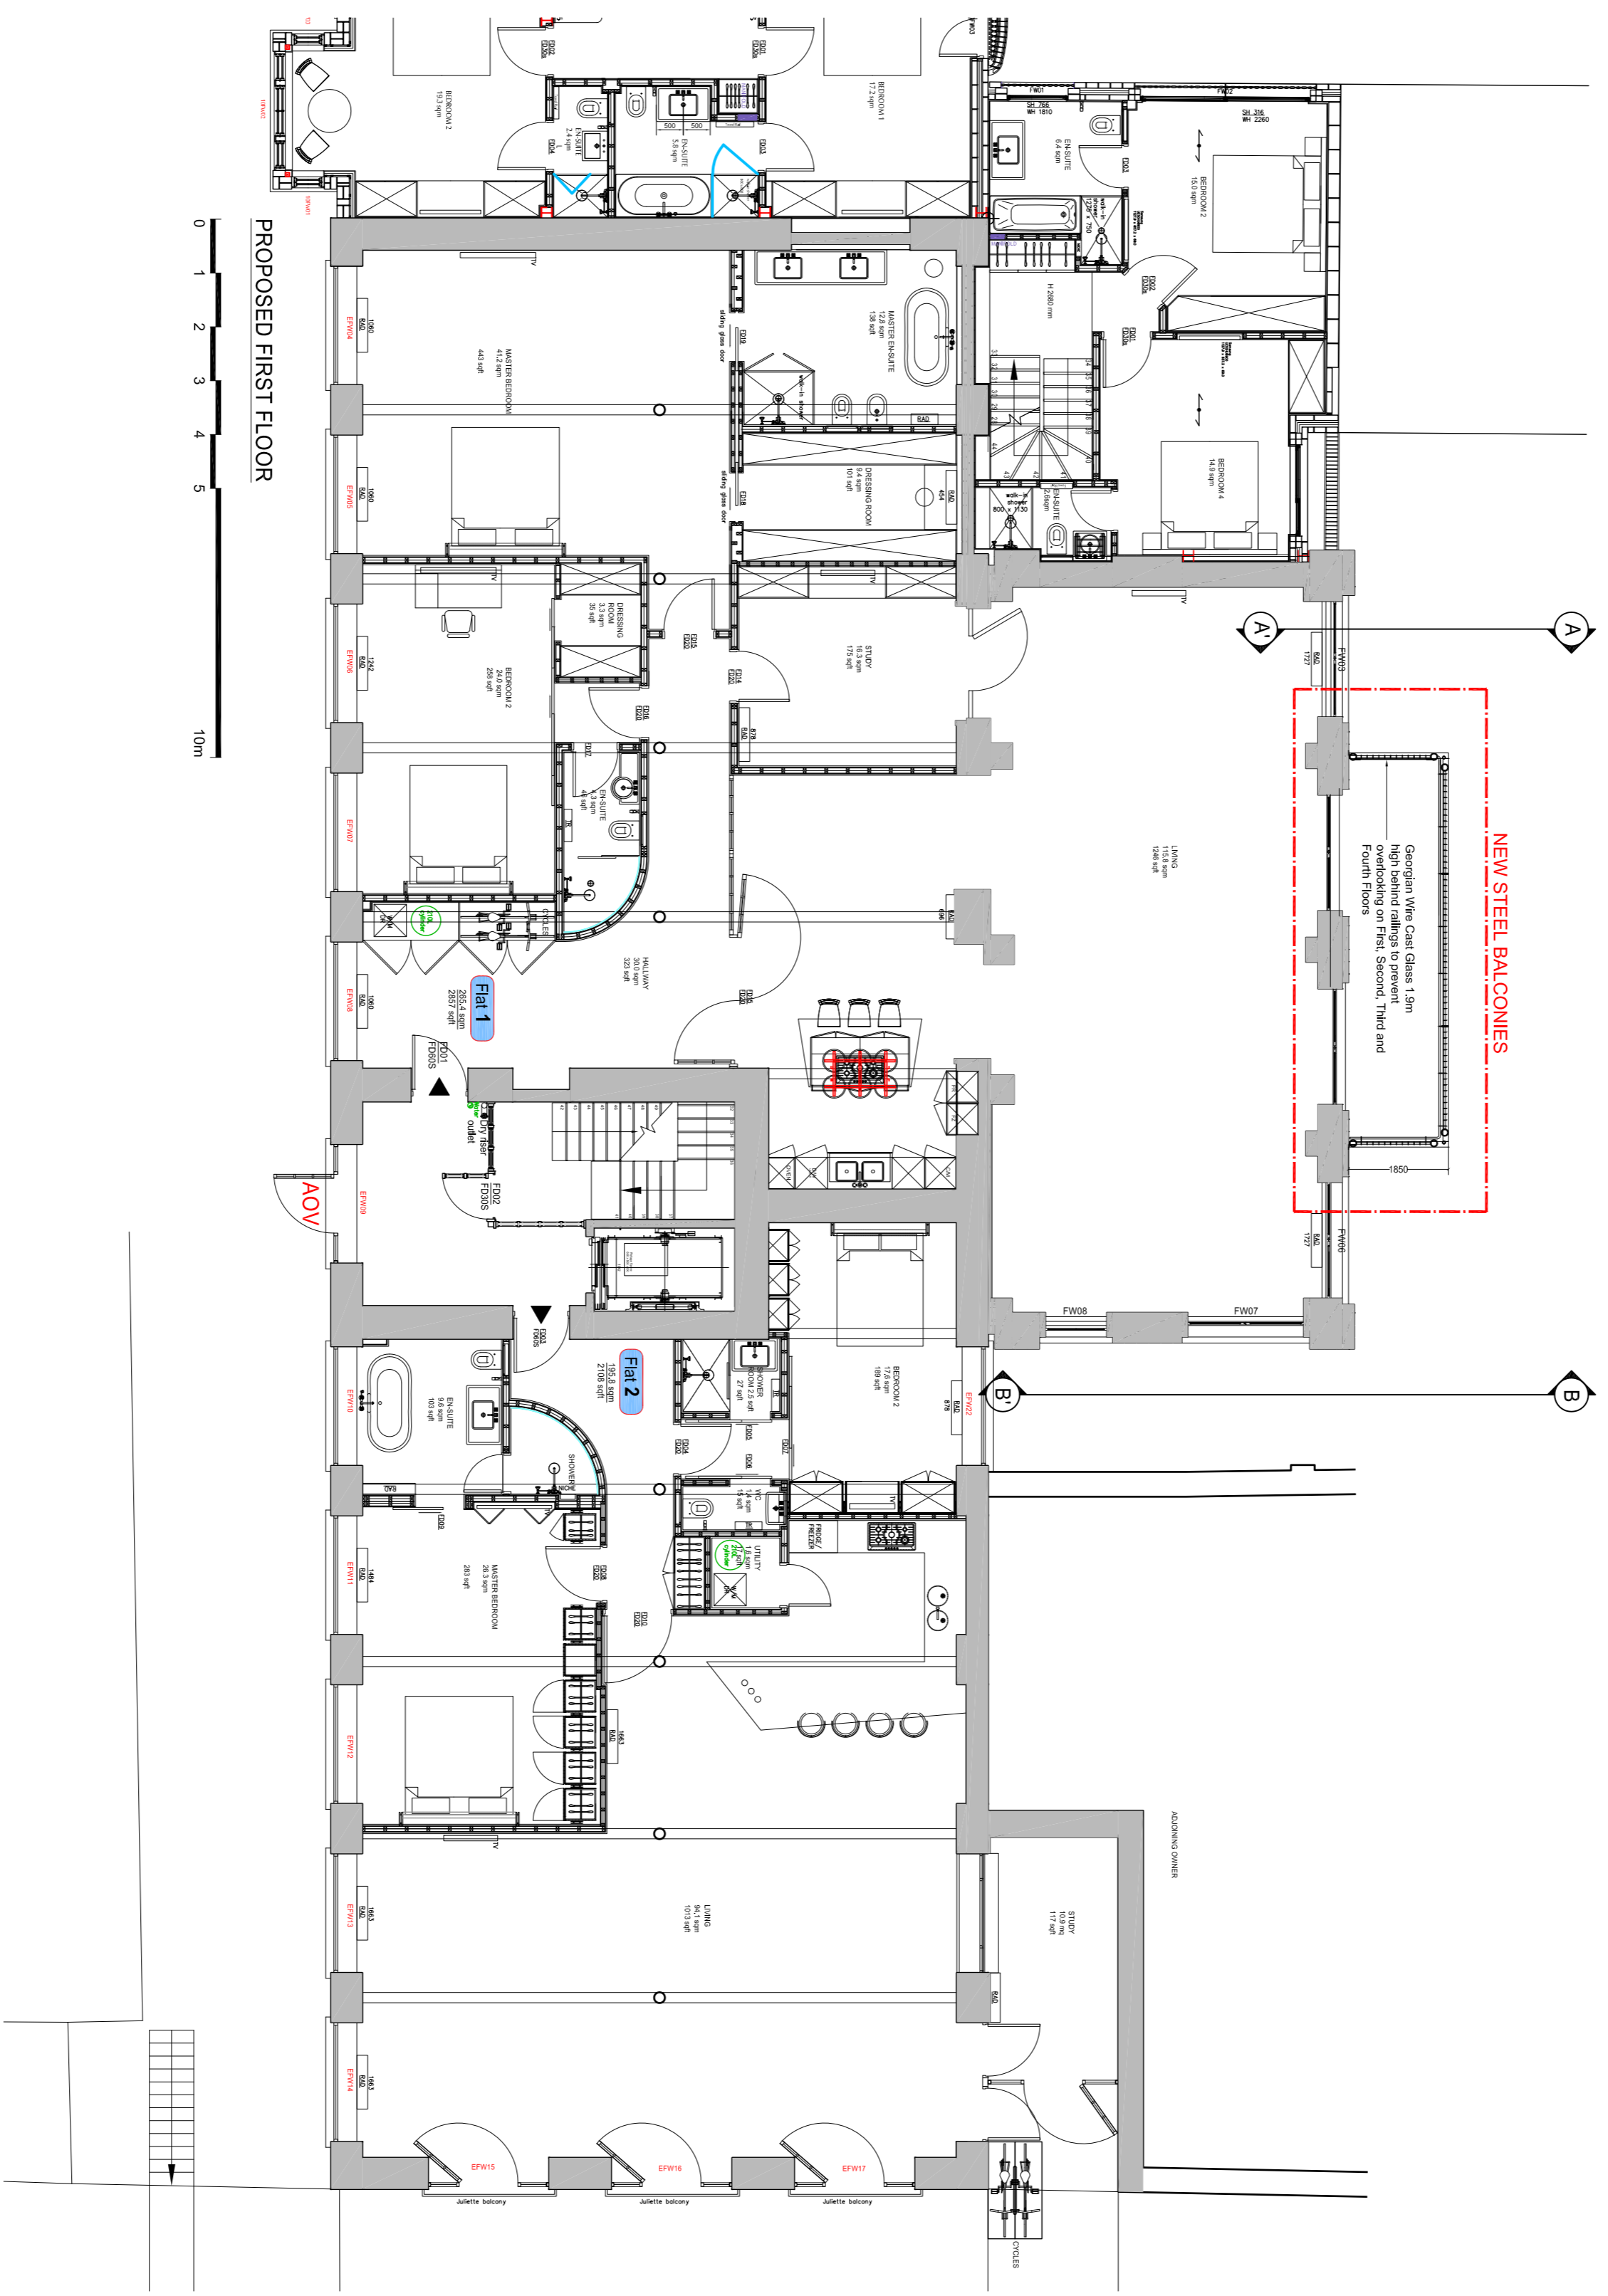

PLANNING APPLICATION

ALL DIMENSIONS TO BE CHECKED ON SITE
 WORK TO BE COMPLETED IN ACCORDANCE WITH THE 'RELEVANT CODES OF PRACTICE'
 AS SPECIFIED IN THE CONTRACT

Contemporary Design Solutions

46 Great Marlborough Street
 London
 W1F 7JW Fax: 020 7498 4844
 Telephone: 020 7498 9000 Fax: 020 7498 4844

Client
 RISEFALL LTD

Project Title
 Rear Balconies
 10A Belmont Street,
 LONDON NW1

Drawing Title
 Proposed First Floor

Scale: 1:50@A1; 1:100@A3 Date: February 2019
 Drawn: LV Checked: -
 Drawing No: 190210-A(GA)110 Rev: -
 A