

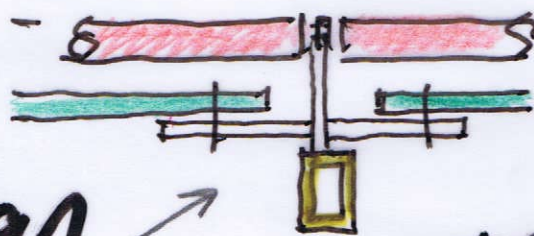


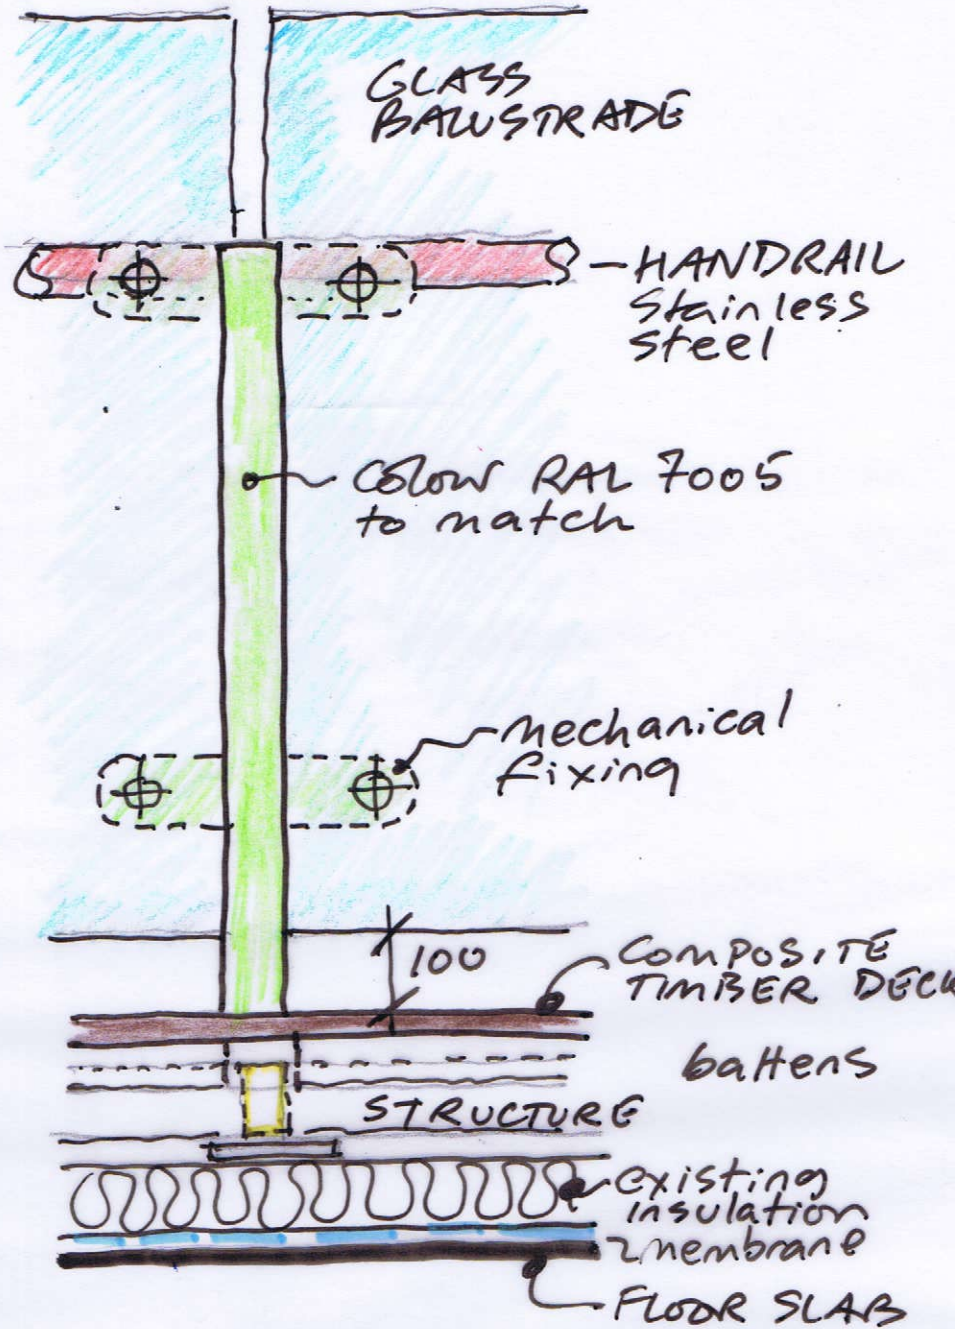

SECTION VIEW FROM STREET SIDE

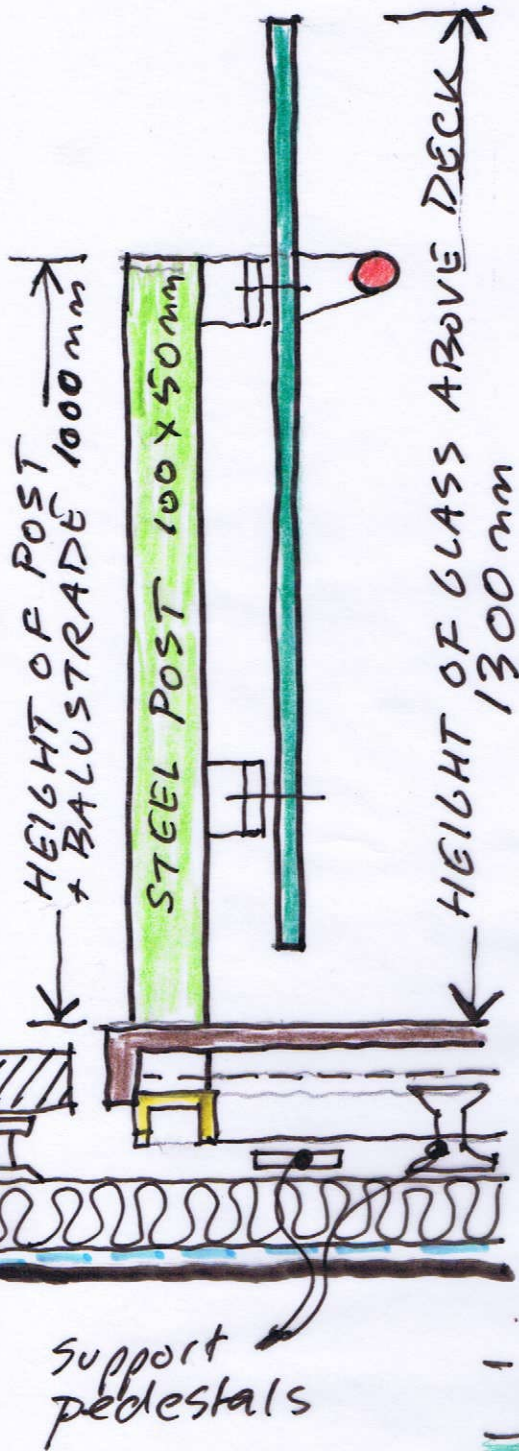

TES Deck
5376-AD 209 A

Cayford Design 2019.06.26