


Notes: Do not scale from drawings. Contractor to site measure and verify all dimensions on site, and verify structural integrity. Refer to structural Engineer information for Structural design of balustrade.

Revision A - 2019.06.27 Minor amendments to balustrade

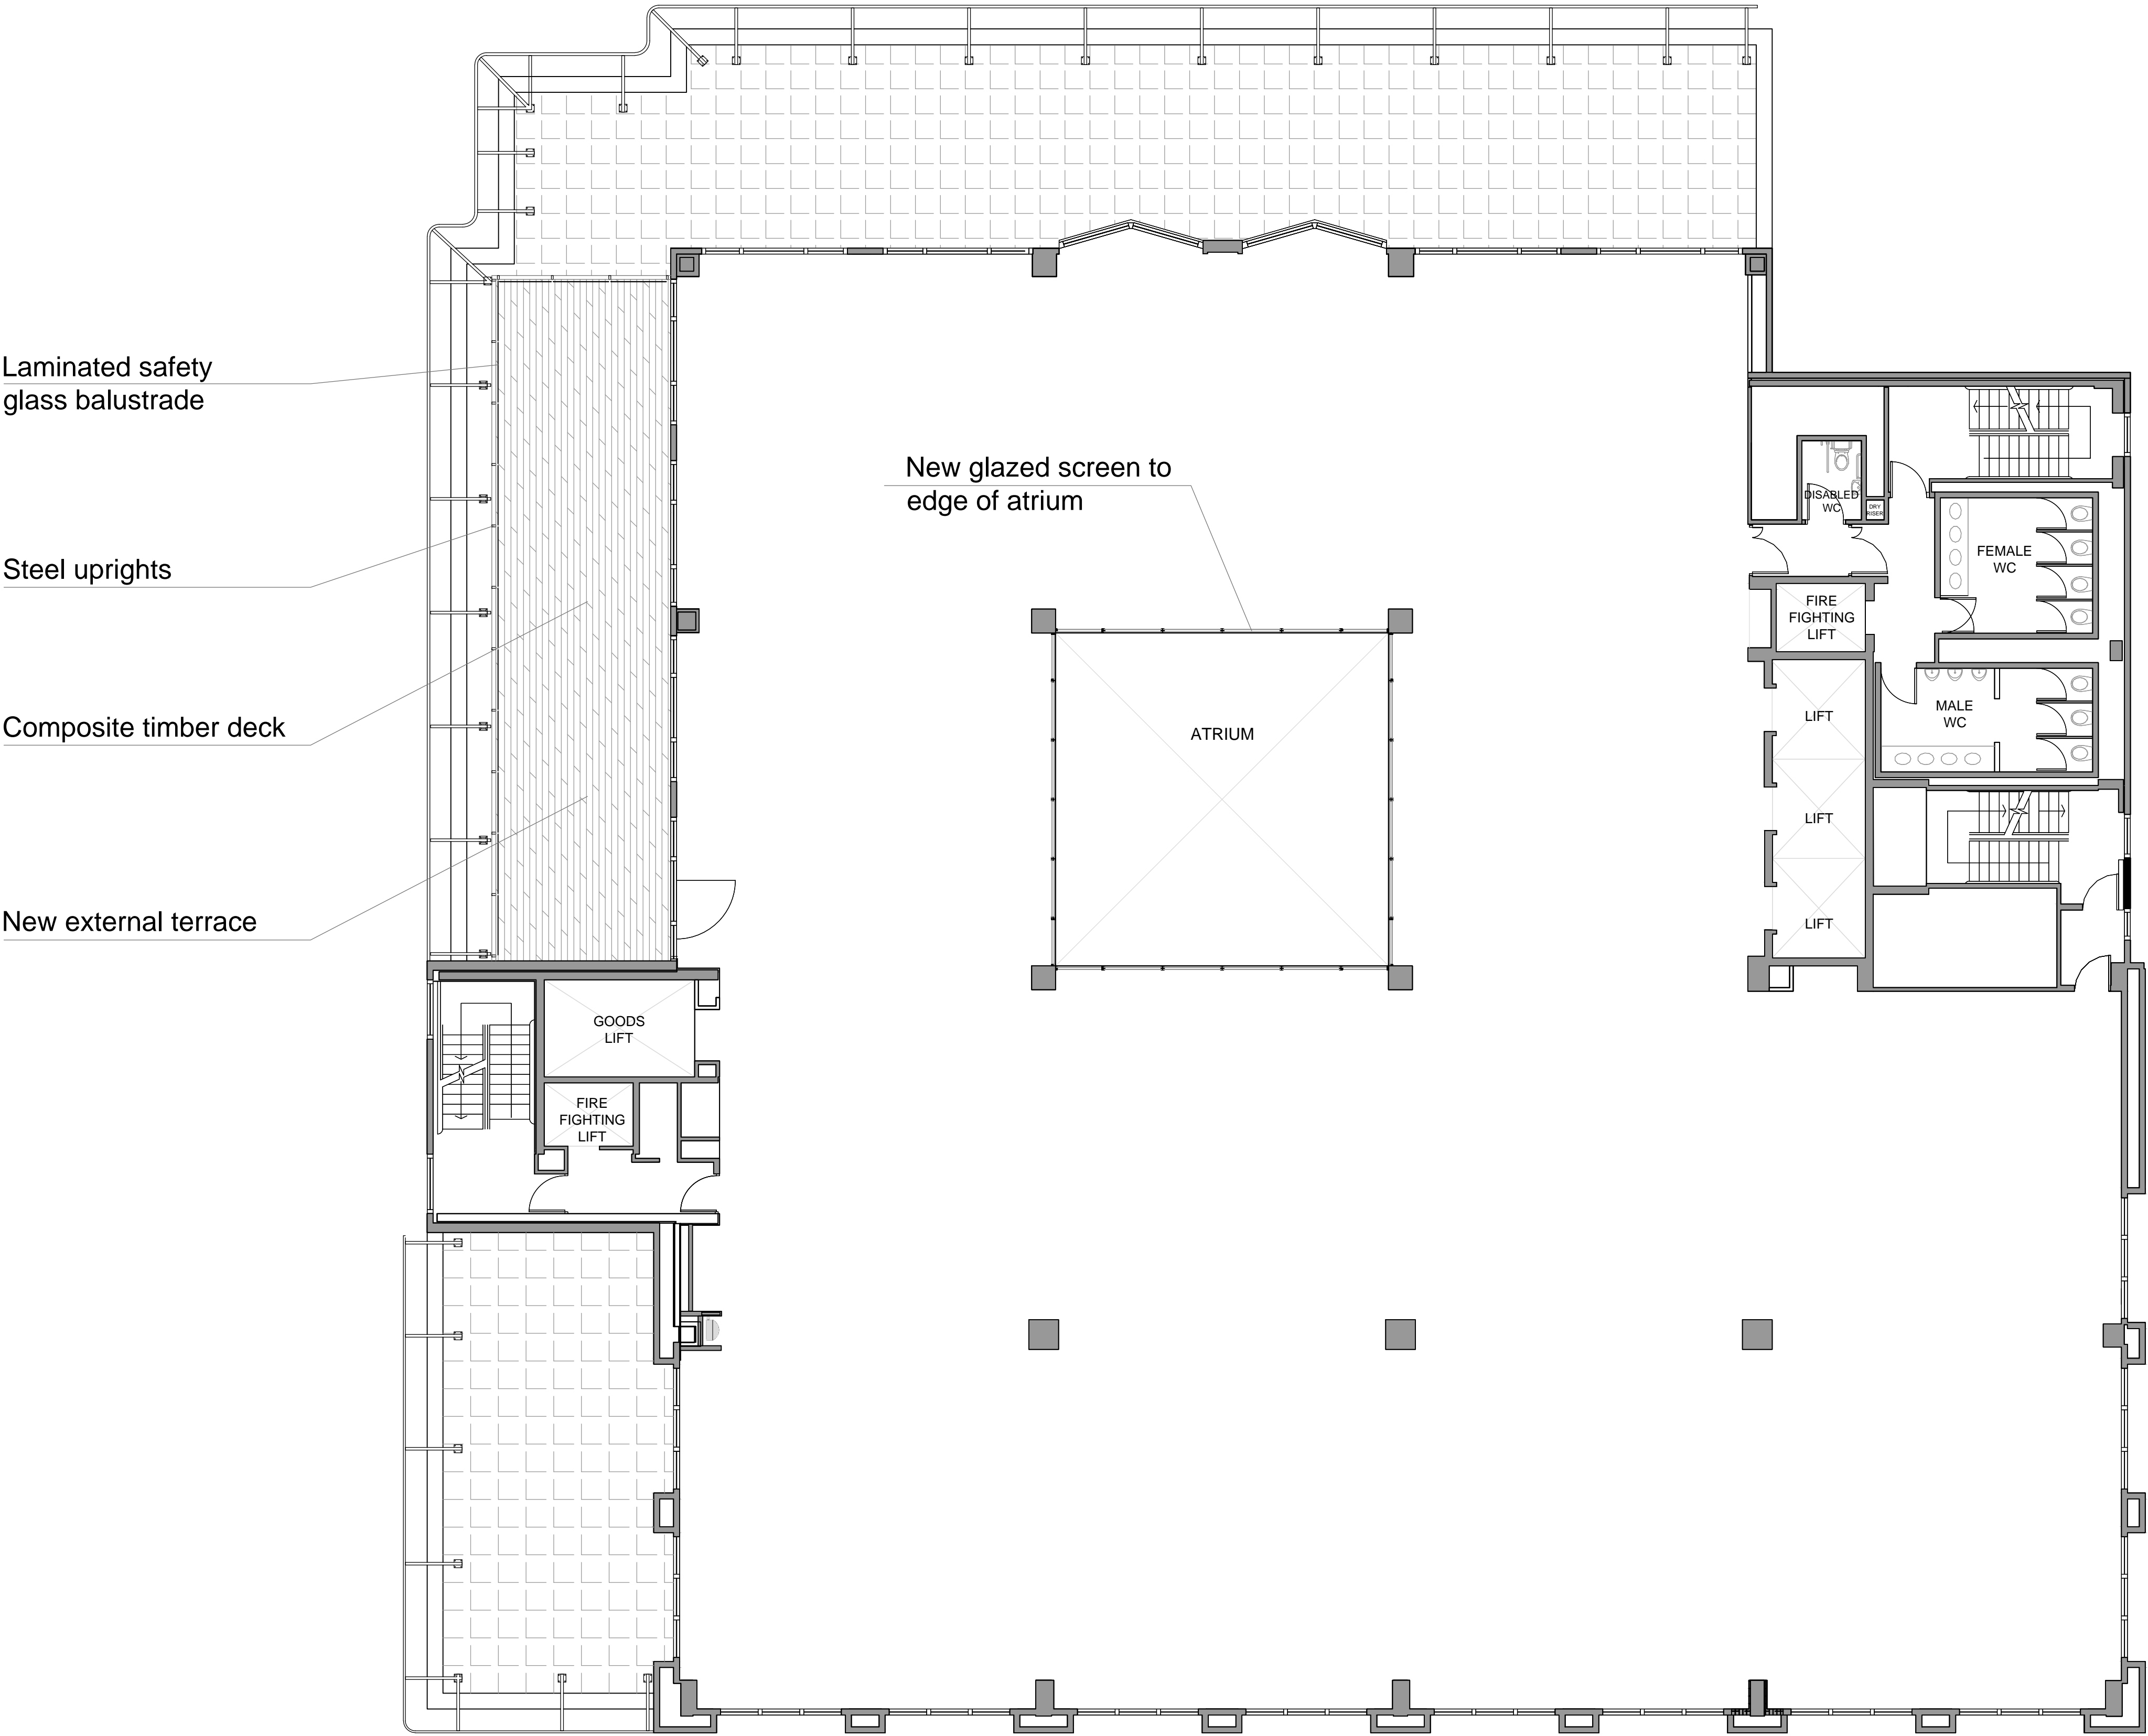

Proposed Option I - Fourth floor Plan

Proposed	
Cayford Design	
2nd Floor Studio. 28 Poland St. London W1F 8QP T: 07900 906 020 E: info@cayford.com	
PROJECT	TES HQ
TITLE	4th floor plan
DATE	06/ 2019
SCALE	1:100 @ A1 / 1,200 at A3
NUMBER	5376 - A201-A