


GARDEN

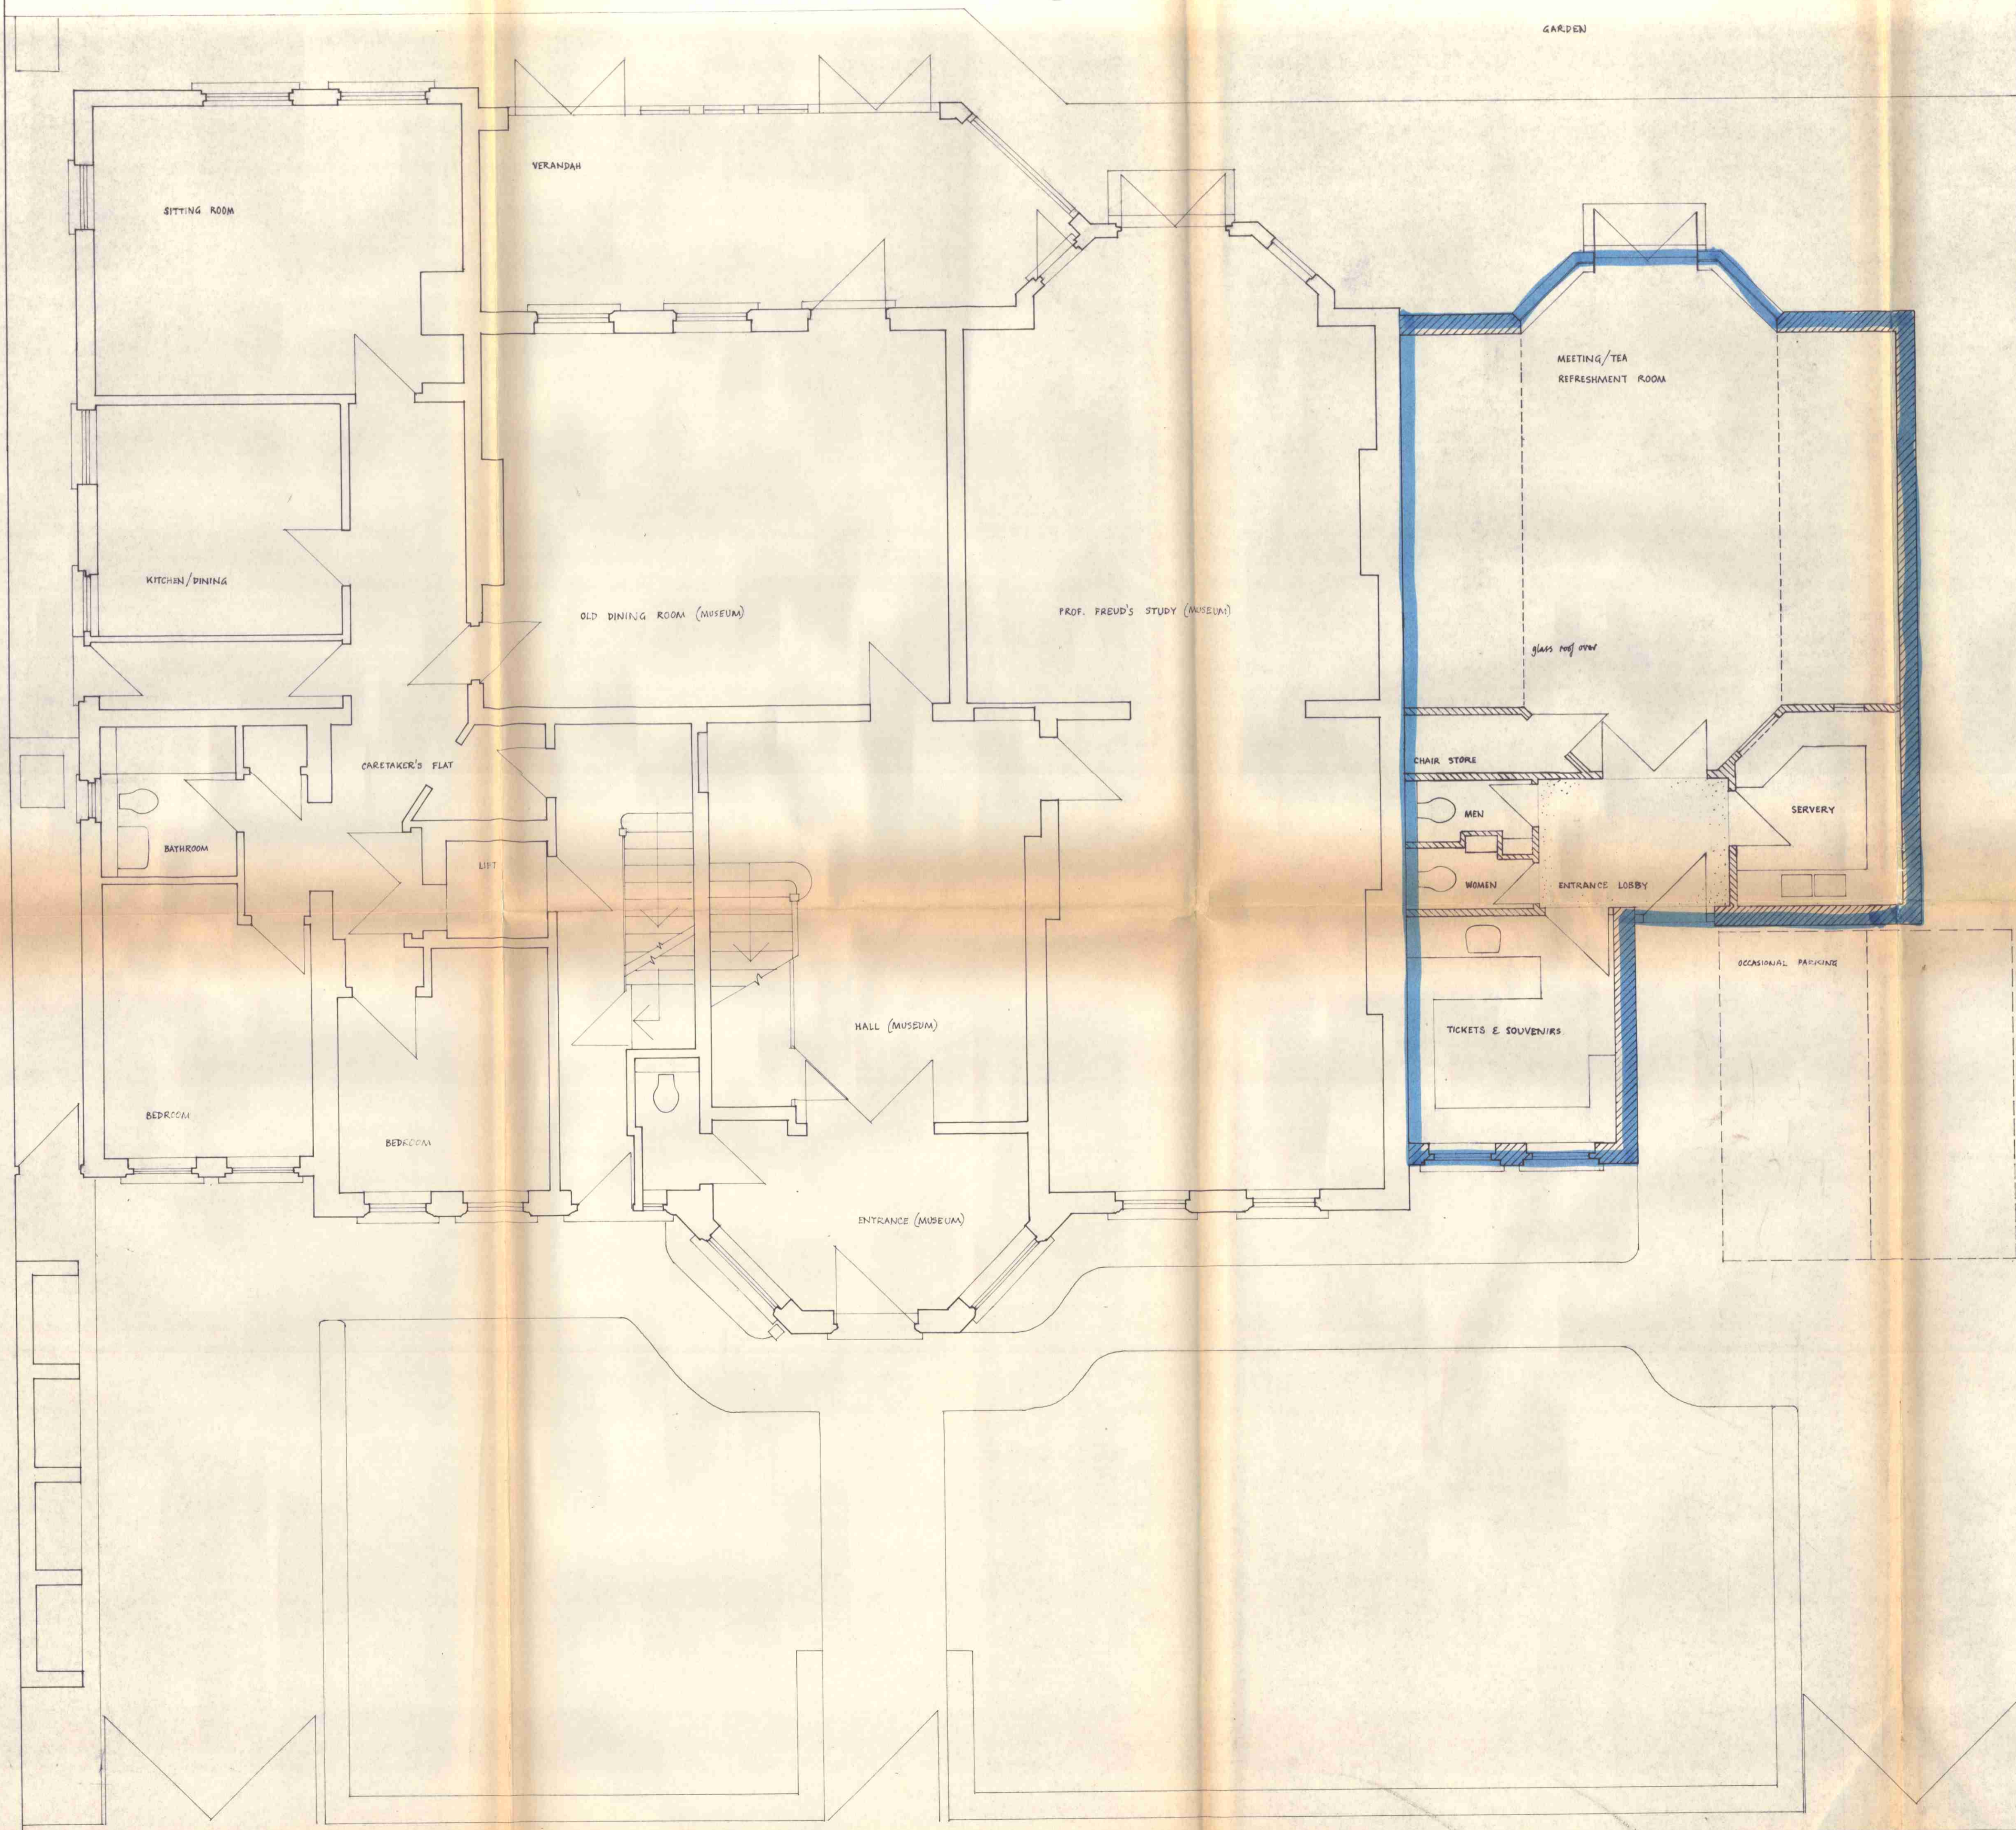

LONDON BOROUGH OF CAMDEN
 PLANNING AND COMMUNICATIONS
 DEPARTMENT
 - 9 MAR 1987 (A.M.)
RECEIVED
 ACK. REF. TO:

LONDON BOROUGH OF CAMDEN
 TOWN AND COUNTRY PLANNING ACTS
 - 1 JUL 1987
 PLANS ~~NOT APPROVED~~ APPROVED
 ON BEHALF OF THE COUNCIL

1 HB 8770094

Revision Date	Description	Letter

NB CHECK ALL DIMENSIONS & REPORT ANY DISCREPANCIES TO ARCHITECT

20, MARESFIELD GARDENS, LONDON, NW3

NEW EXTENSION

PLAN

Lionel Sturgess MCD BARCH (L POOL) RIBA Chartered Architect
99 Ashmill Street London NW1 6RA 01-2629041

Date	Scale	Drawing Number	Rev'n
SEPT '86	1/4" = 1'0"	581 / 301	